


STATE	PROJECT NO.	YEAR	SHEET NO.	TOTAL SHEETS
KANSAS	472 84614	.	361	534

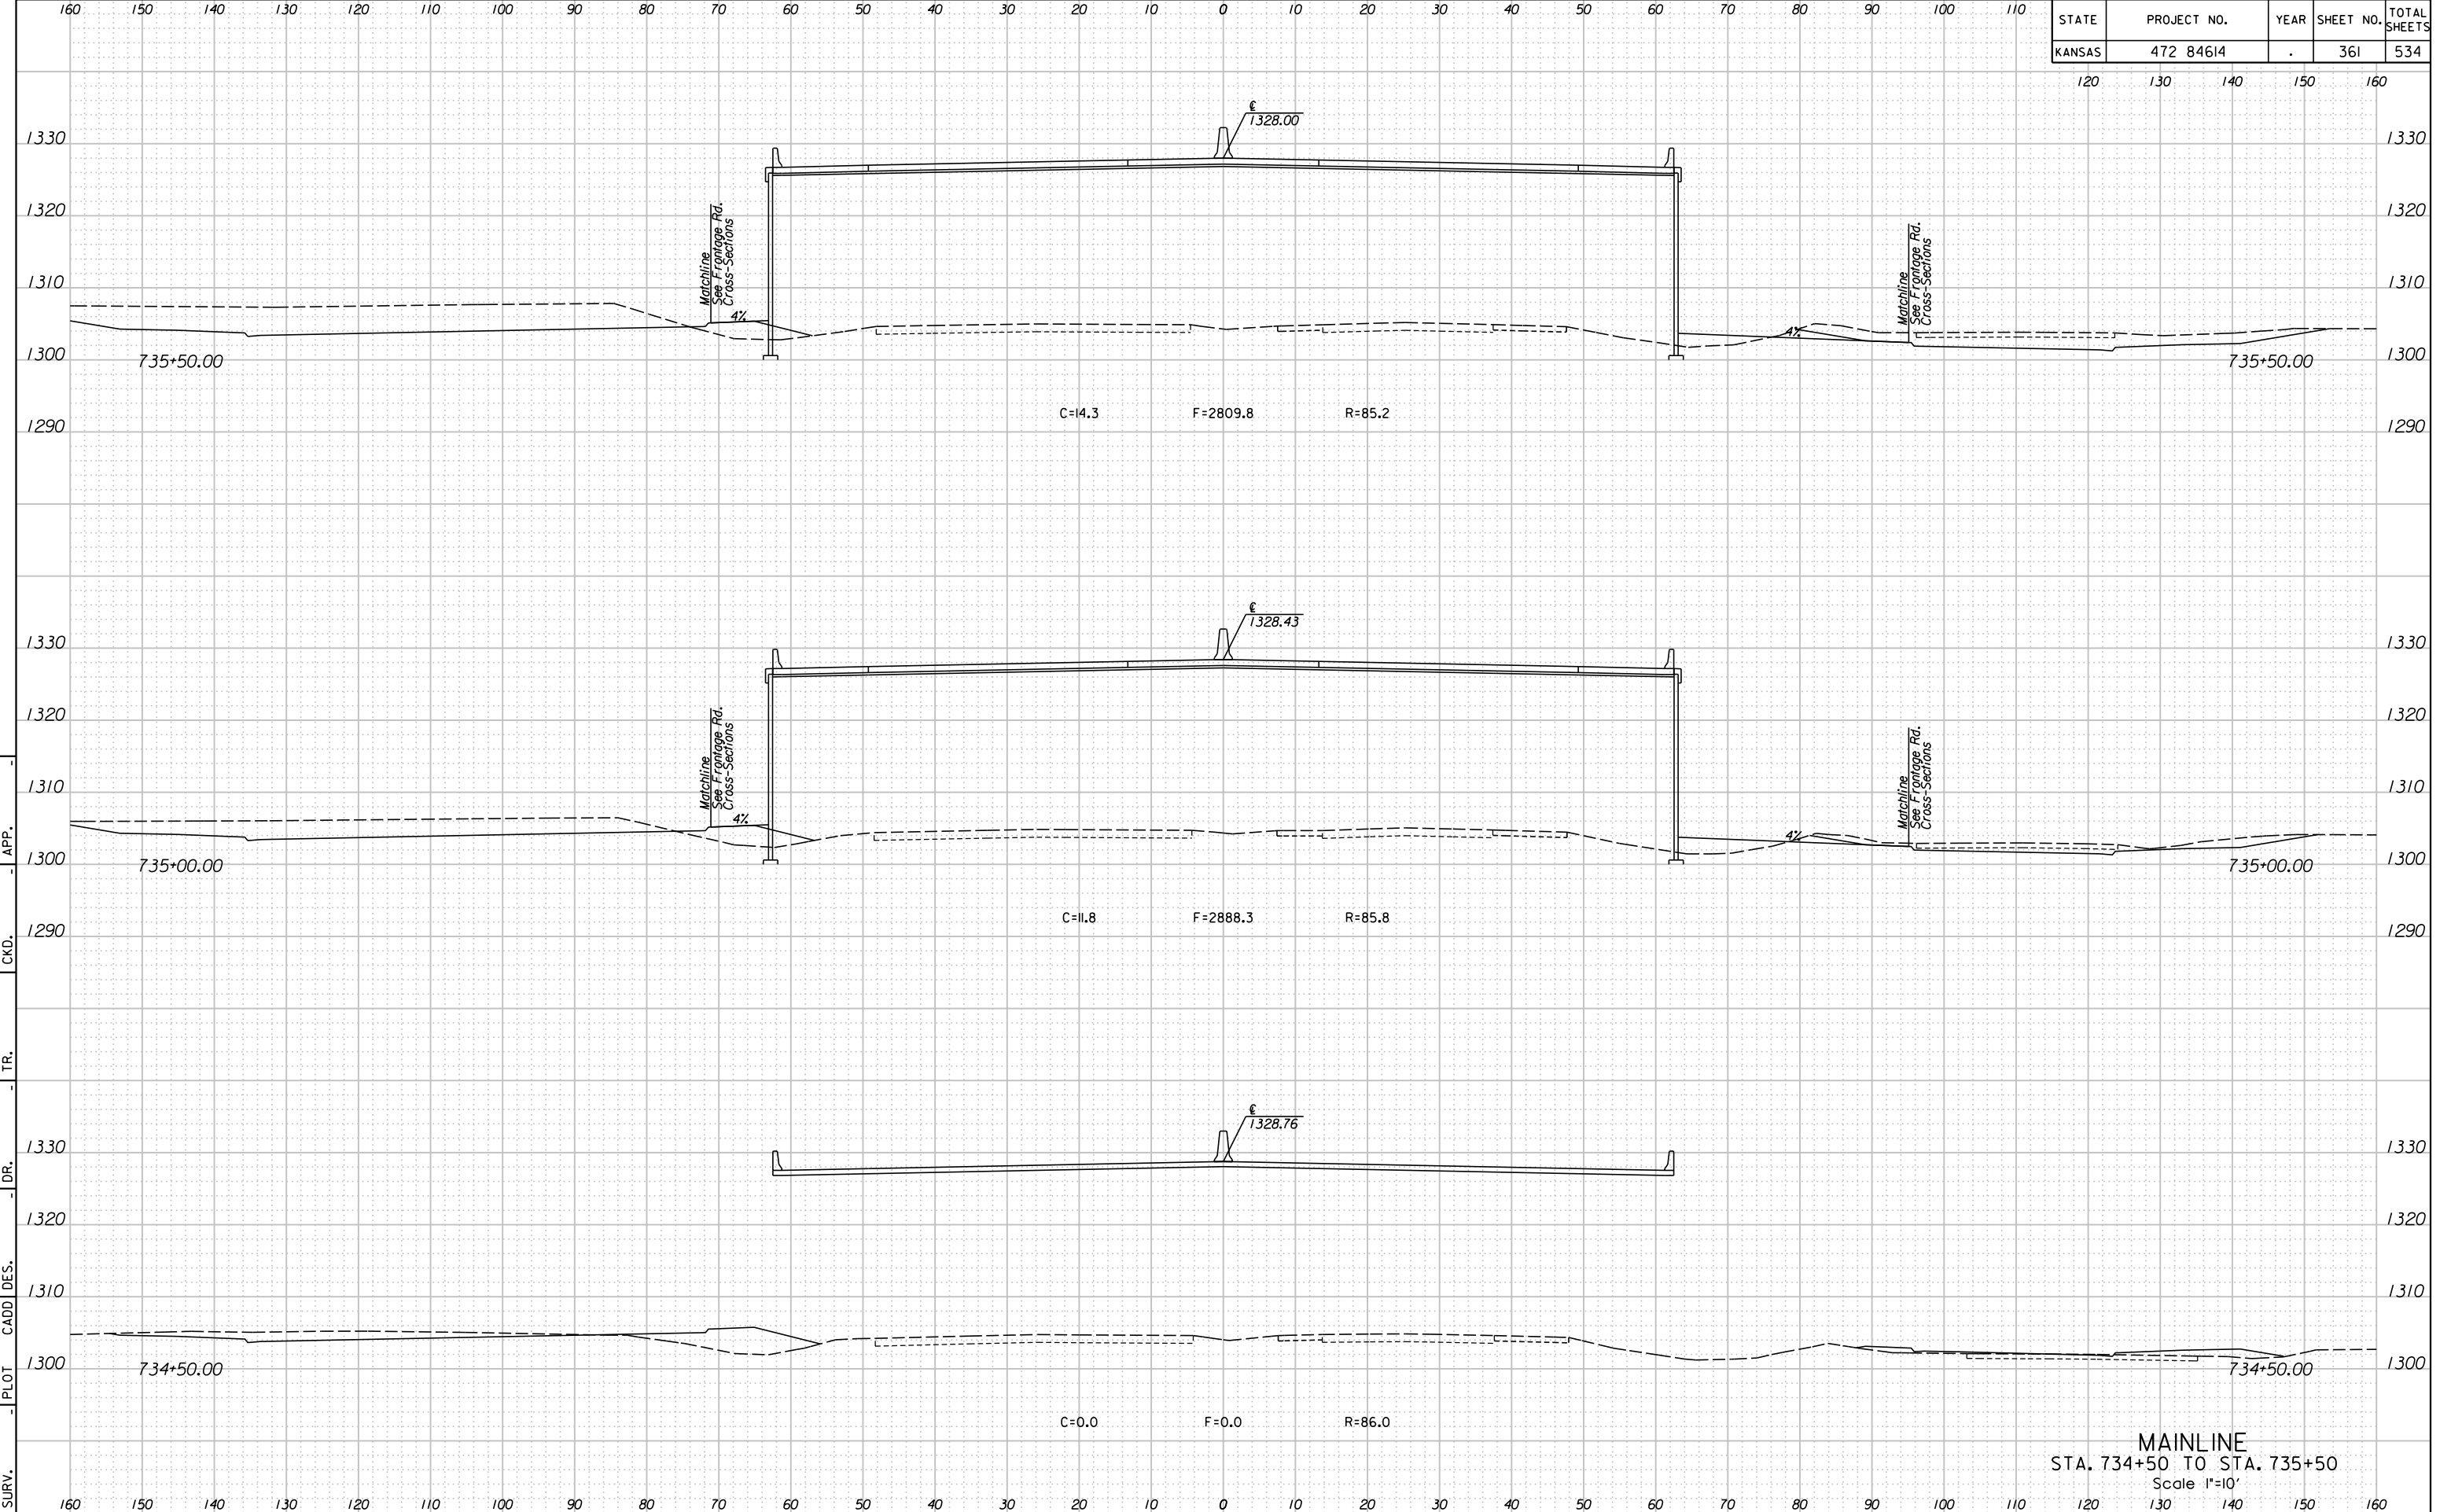

MAINLINE
 STA. 734+50 TO STA. 735+50
 Scale 1"=10'

11:27:25 AM
 2/9/2011
 T:\35766A\Cadd\Sheets\Roadway\Xsect\EK2MLXSH.dgn

SURV. - PLOT CADD DES. - DR. - TR. - CKD. - APP.