


11:27:27 AM
 2/9/2011
 T:\35766A\Cadd\Sheets\Roadway\Xsect\EK2MLXSH.dgn

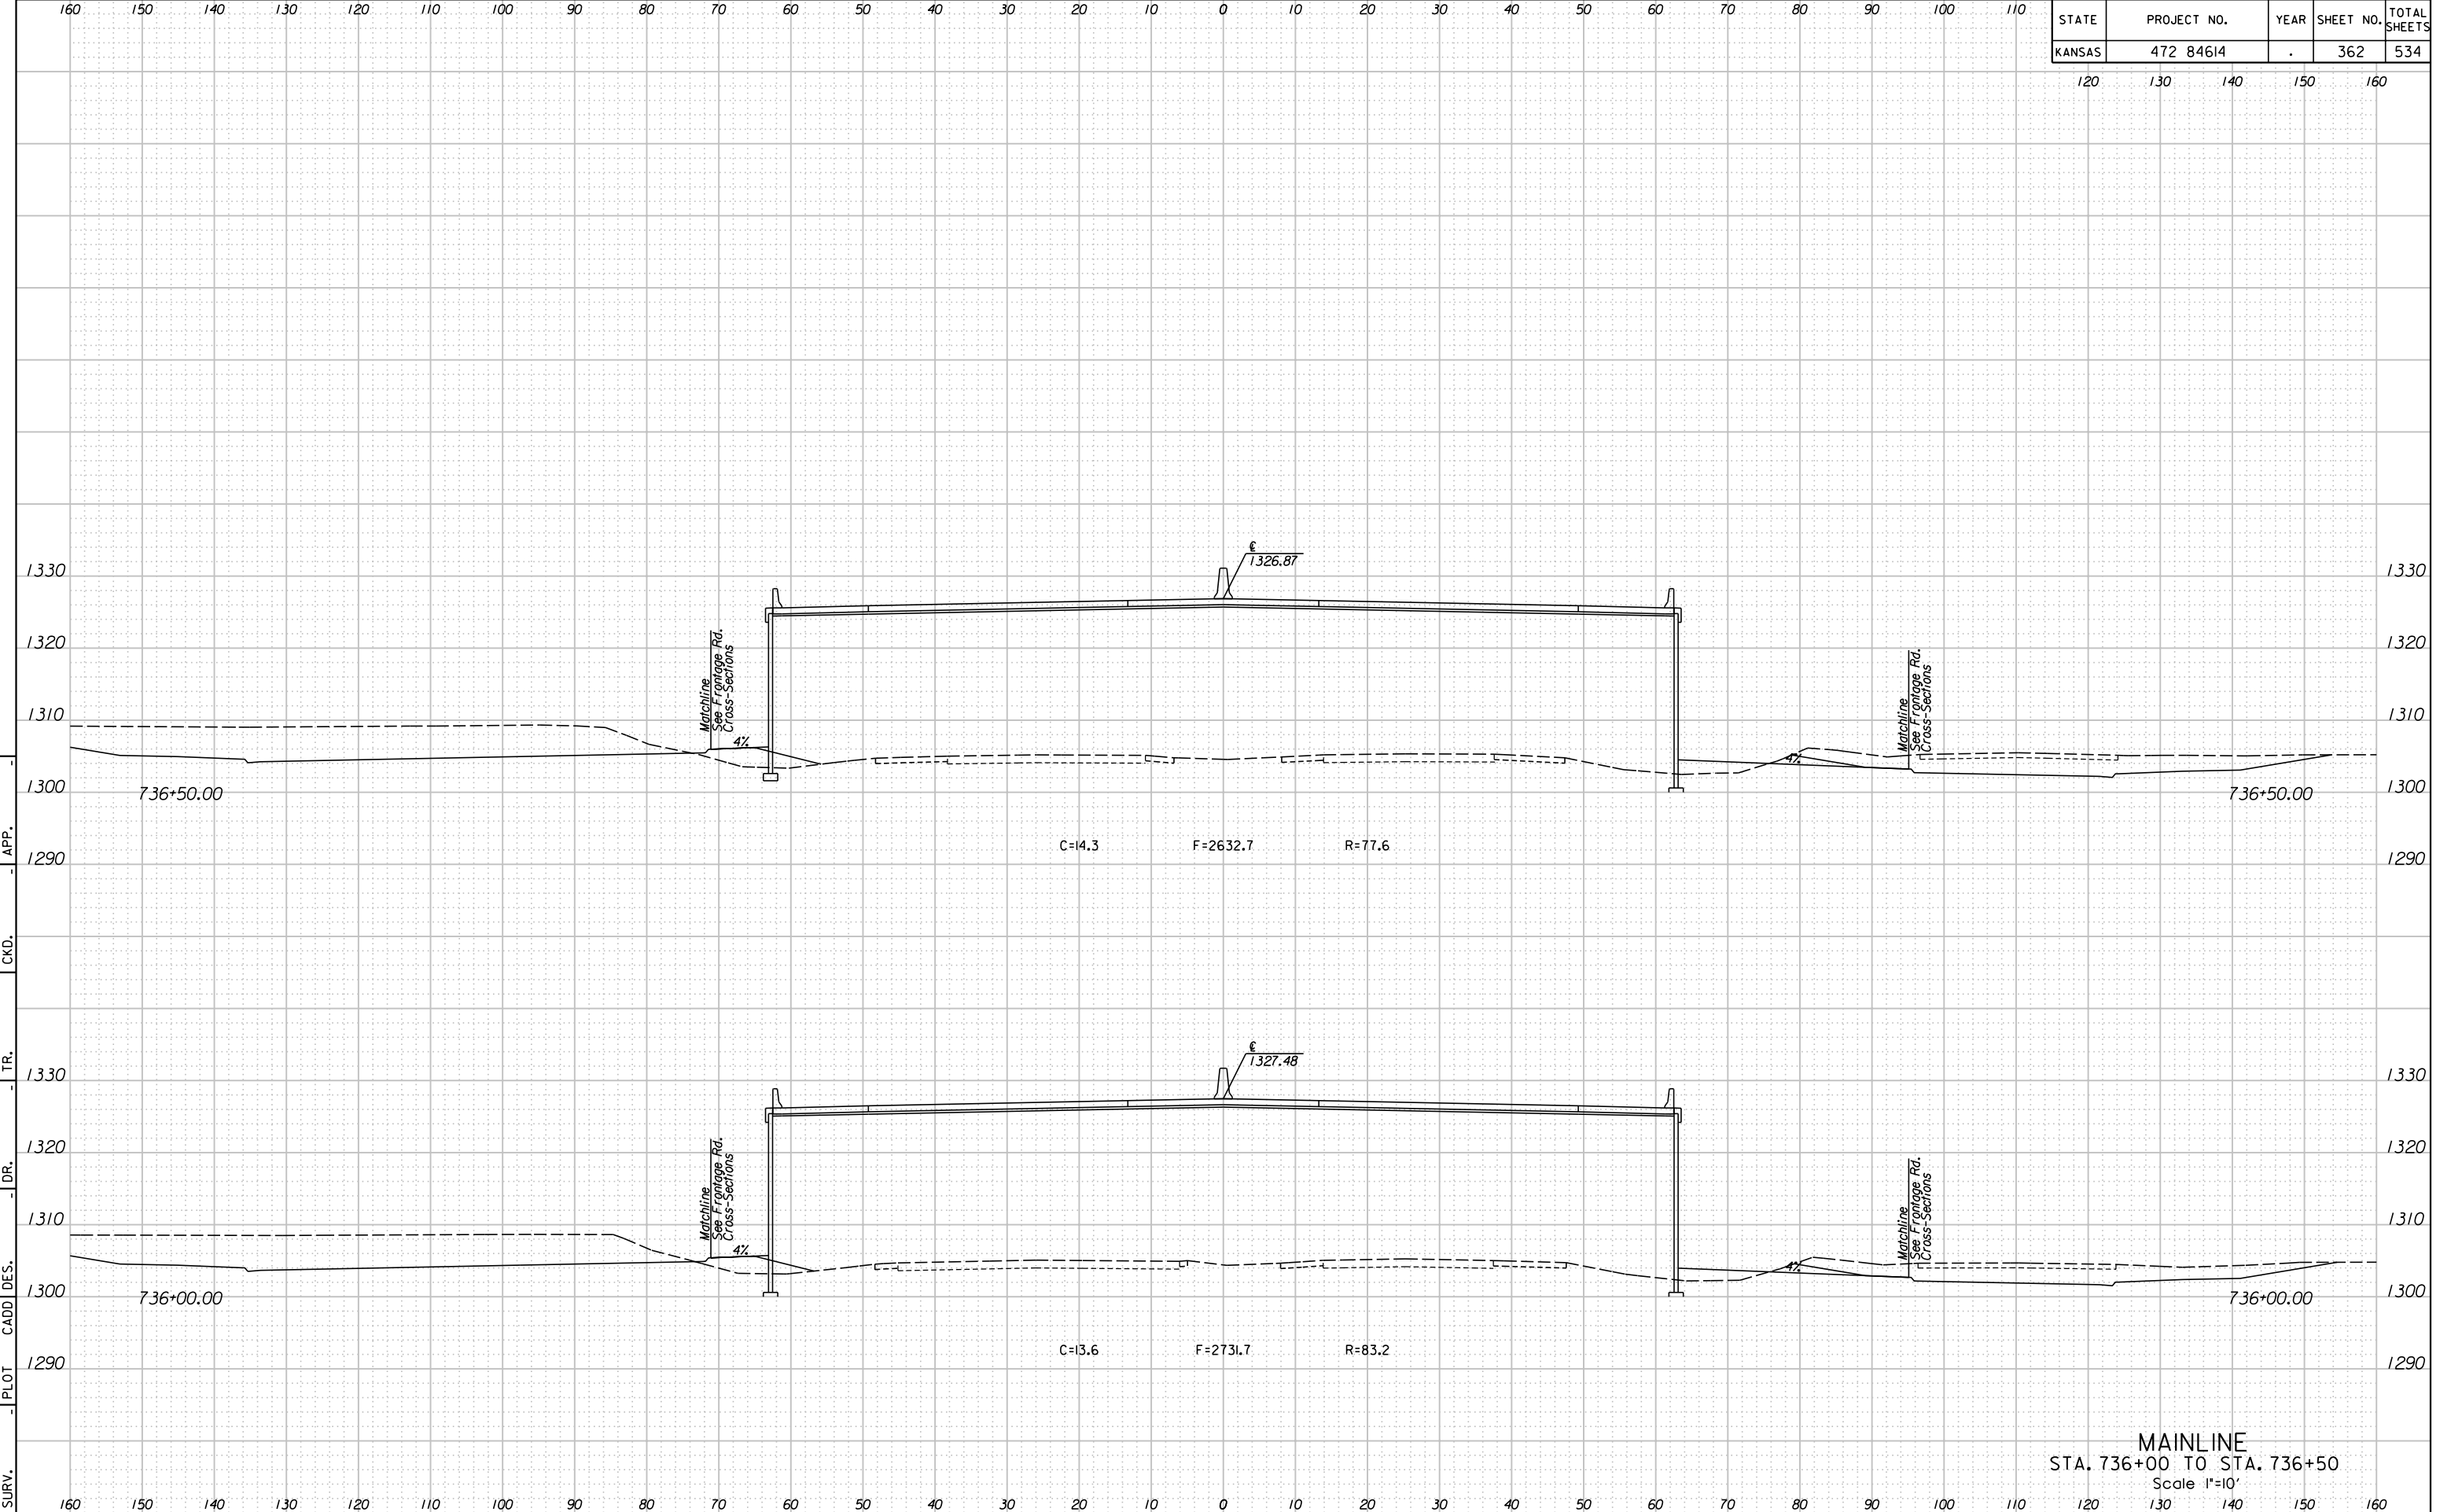

STATE	PROJECT NO.	YEAR	SHEET NO.	TOTAL SHEETS
KANSAS	472 84614	.	362	534

MAINLINE
 STA. 736+00 TO STA. 736+50
 Scale 1"=10'