


STATE	PROJECT NO.	YEAR	SHEET NO.	TOTAL SHEETS
KANSAS	472 84614	.	365	534

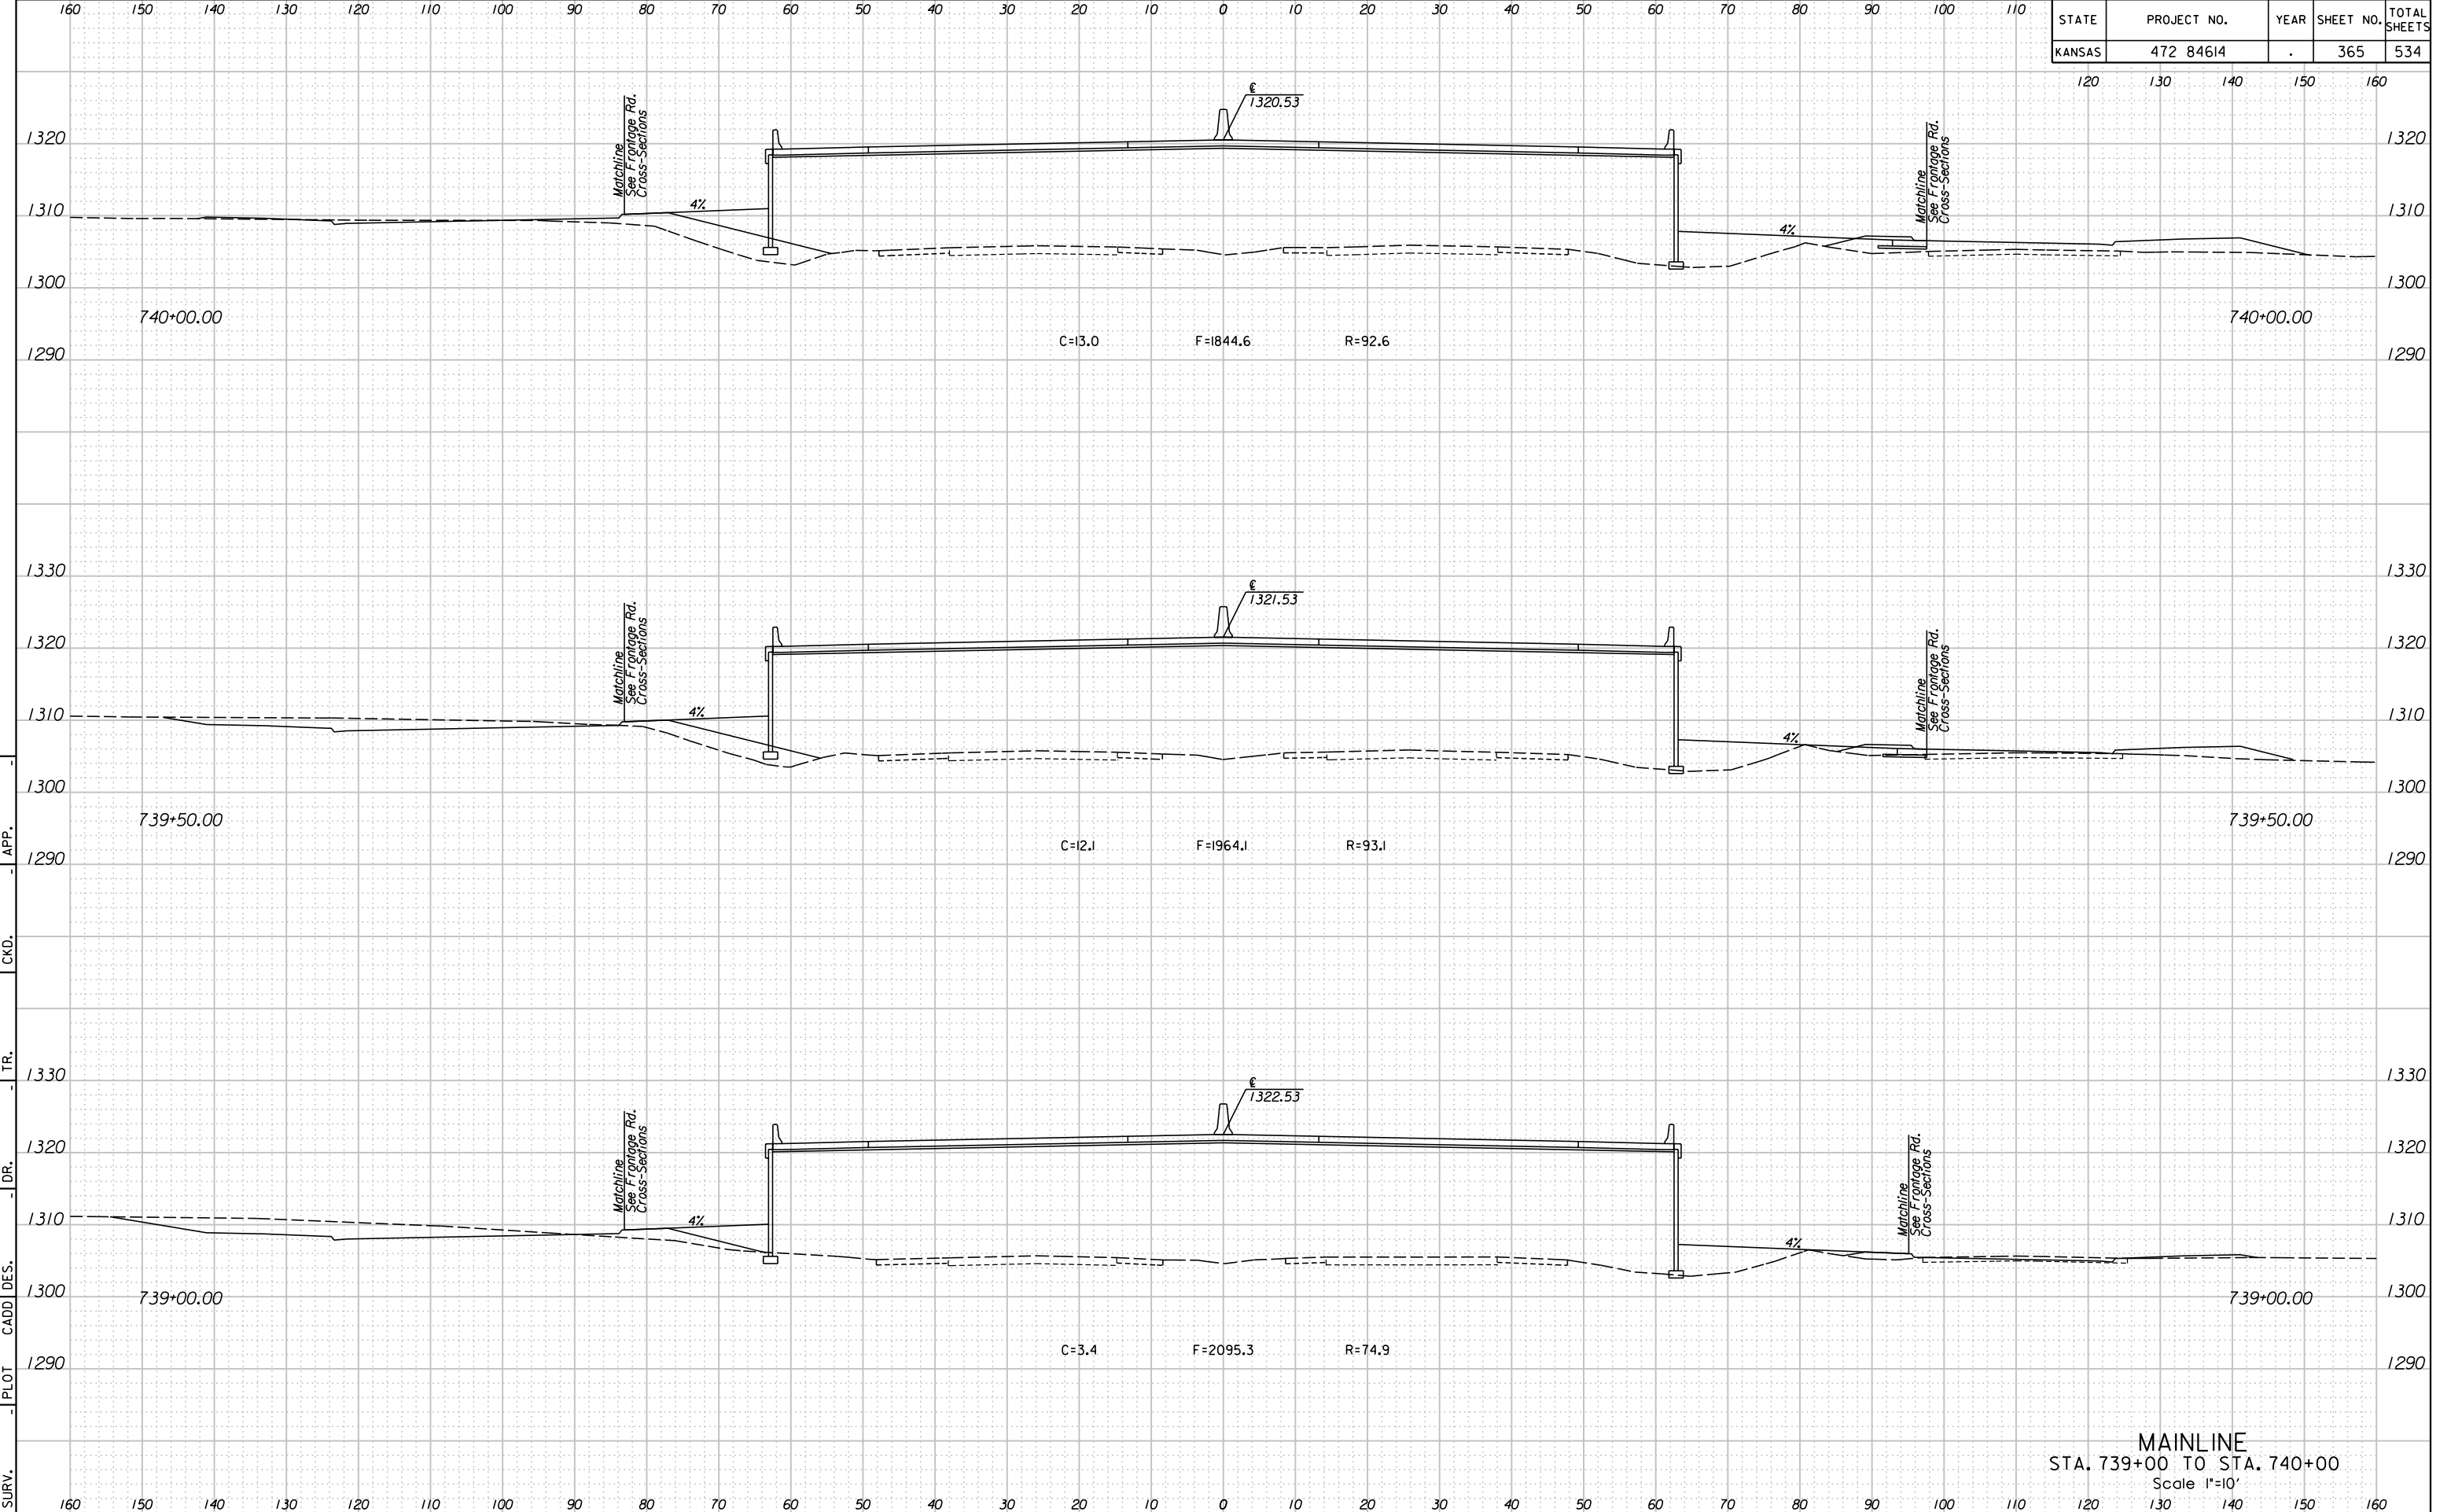

11:27:35 AM
 2/9/2011
 T:\35766A\Cadd\Sheets\Roadway\Xsect\EK2MLXSH.dgn
 SURV. - PLOT CADD DES. - DR. - TR. - CKD. - APP.

MAINLINE
 STA. 739+00 TO STA. 740+00
 Scale 1"=10'