


11:27:49 AM  
 2/9/2011  
 T:\35766A\Cadd\Sheets\Roadway\Xsect\EK2MLXSH.dgn

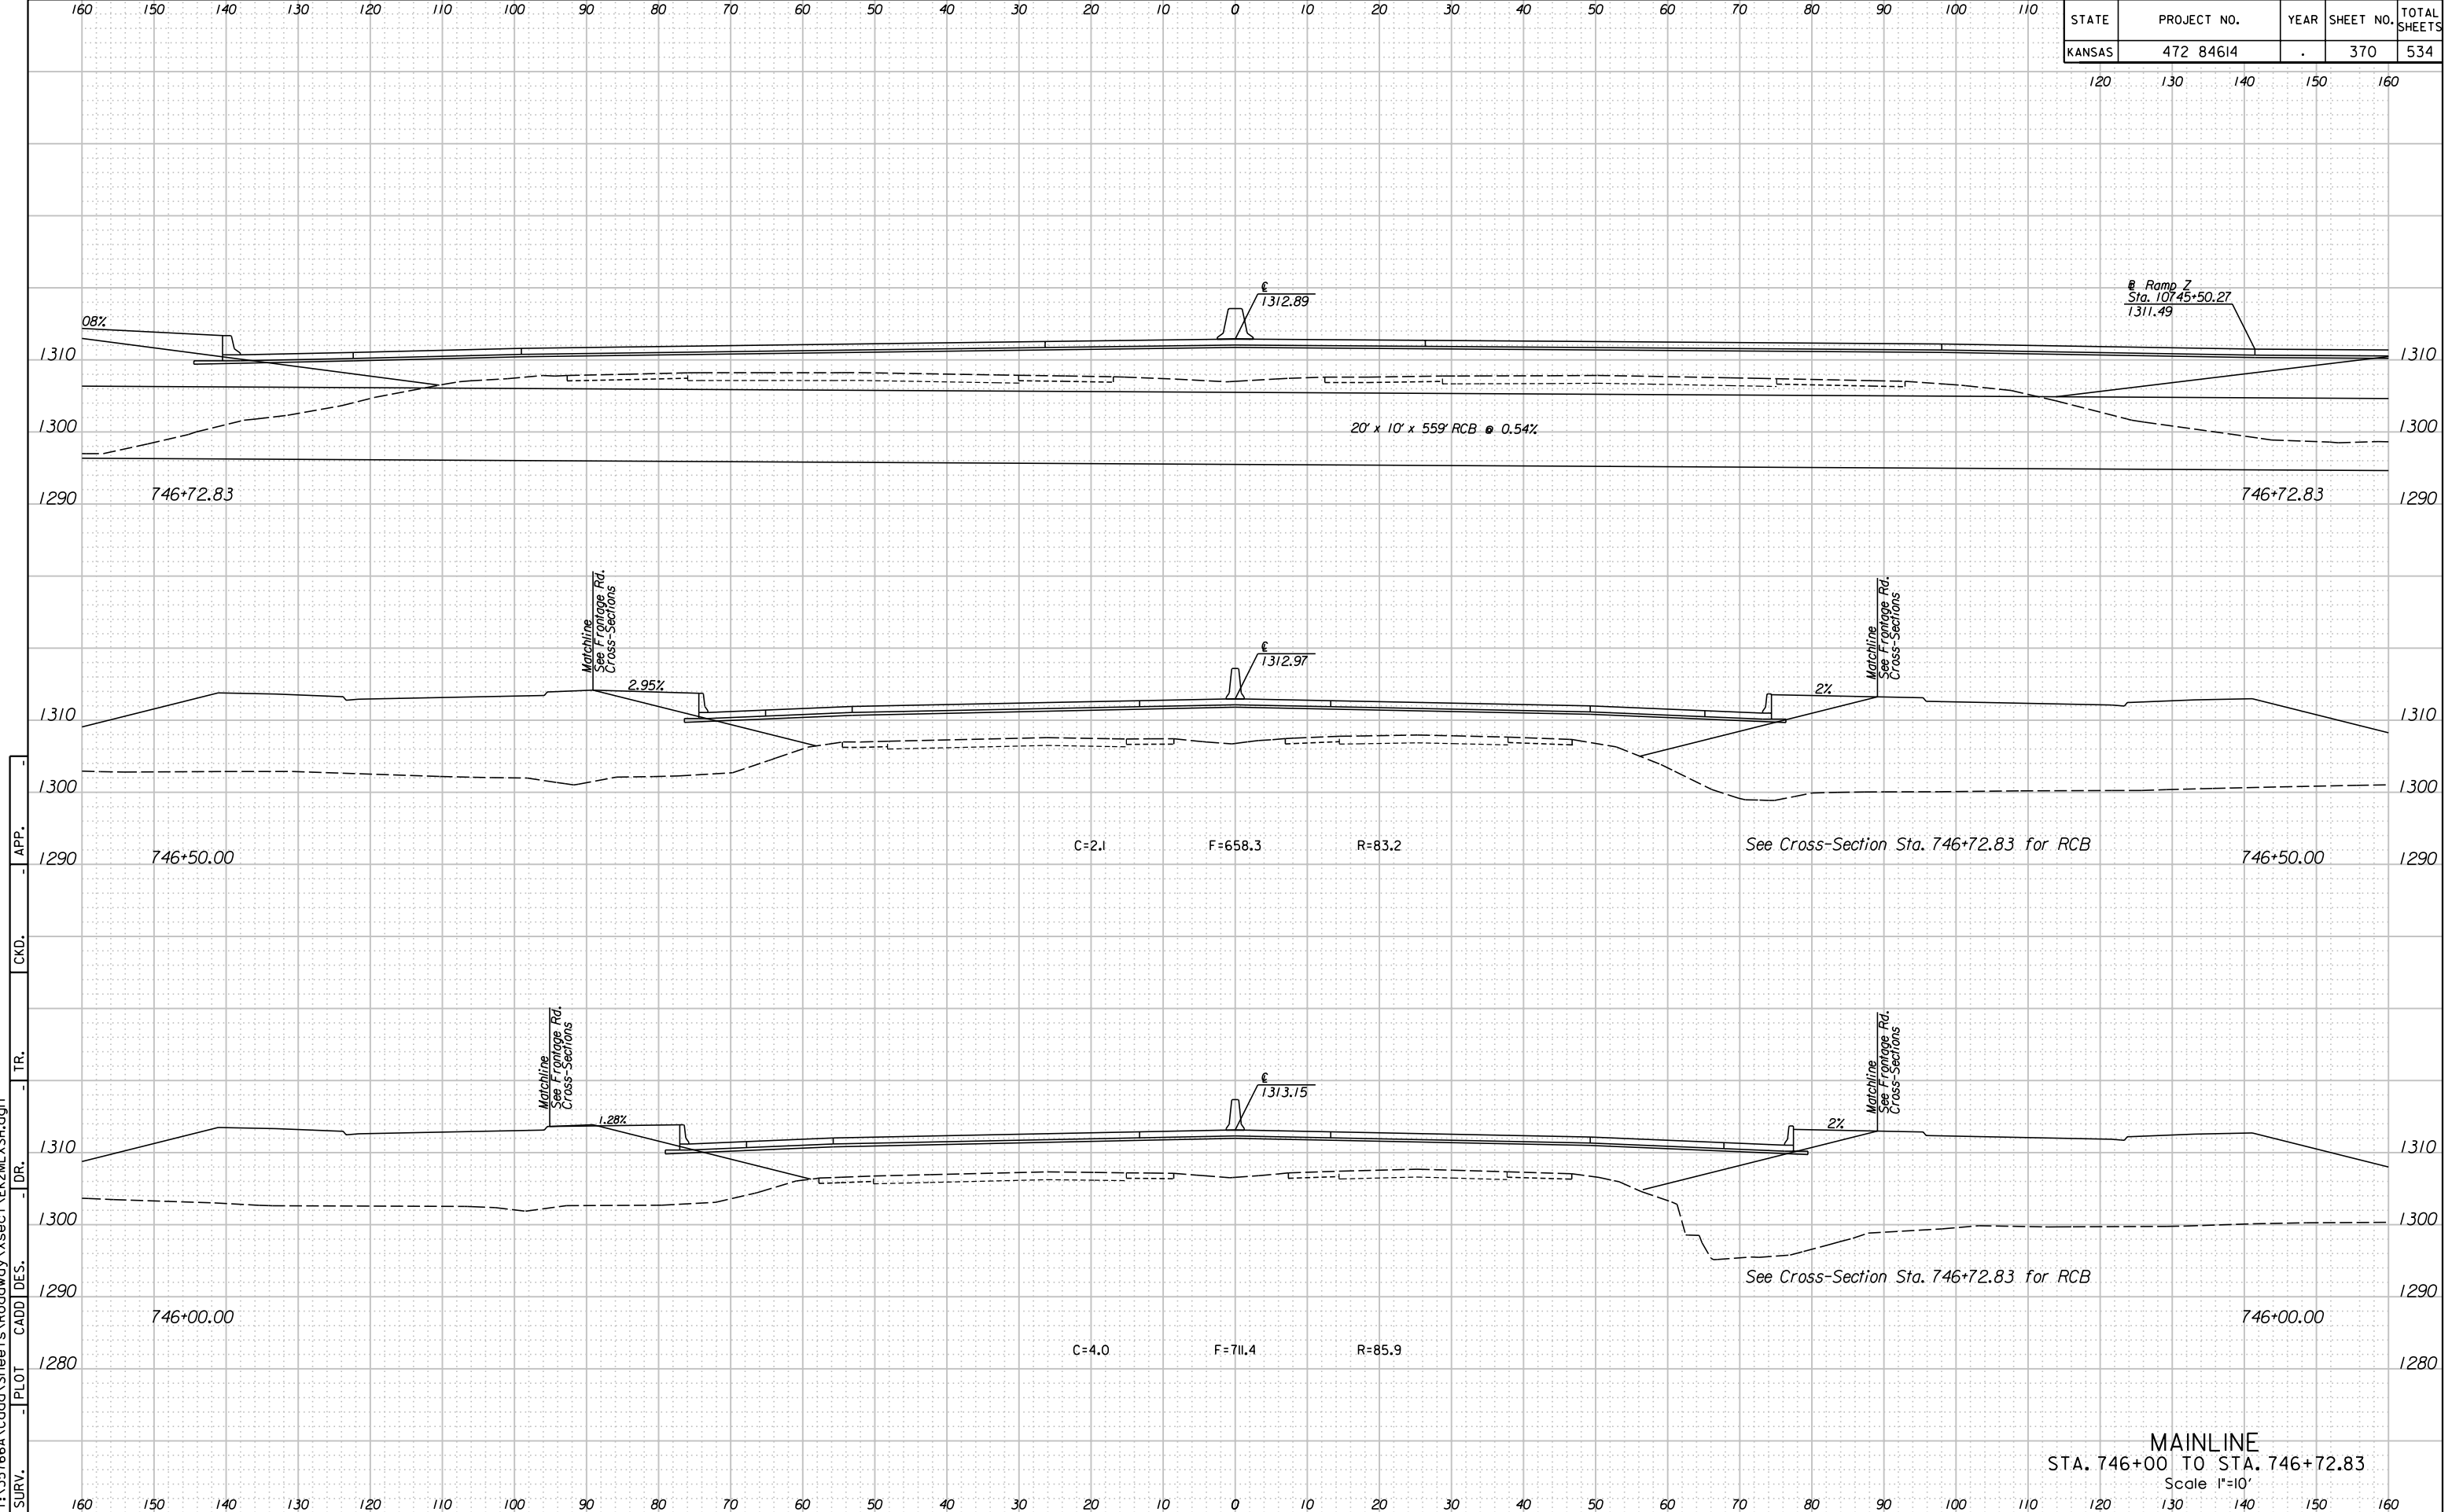

STATE	PROJECT NO.	YEAR	SHEET NO.	TOTAL SHEETS
KANSAS	472 84614	.	370	534

120 130 140 150 160

MAINLINE  
 STA. 746+00 TO STA. 746+72.83  
 Scale 1"=10'