


11:27:54 AM  
 2/9/2011  
 T:\35766A\Cadd\Sheets\Roadway\Xsect\EK2MLXSH.dgn

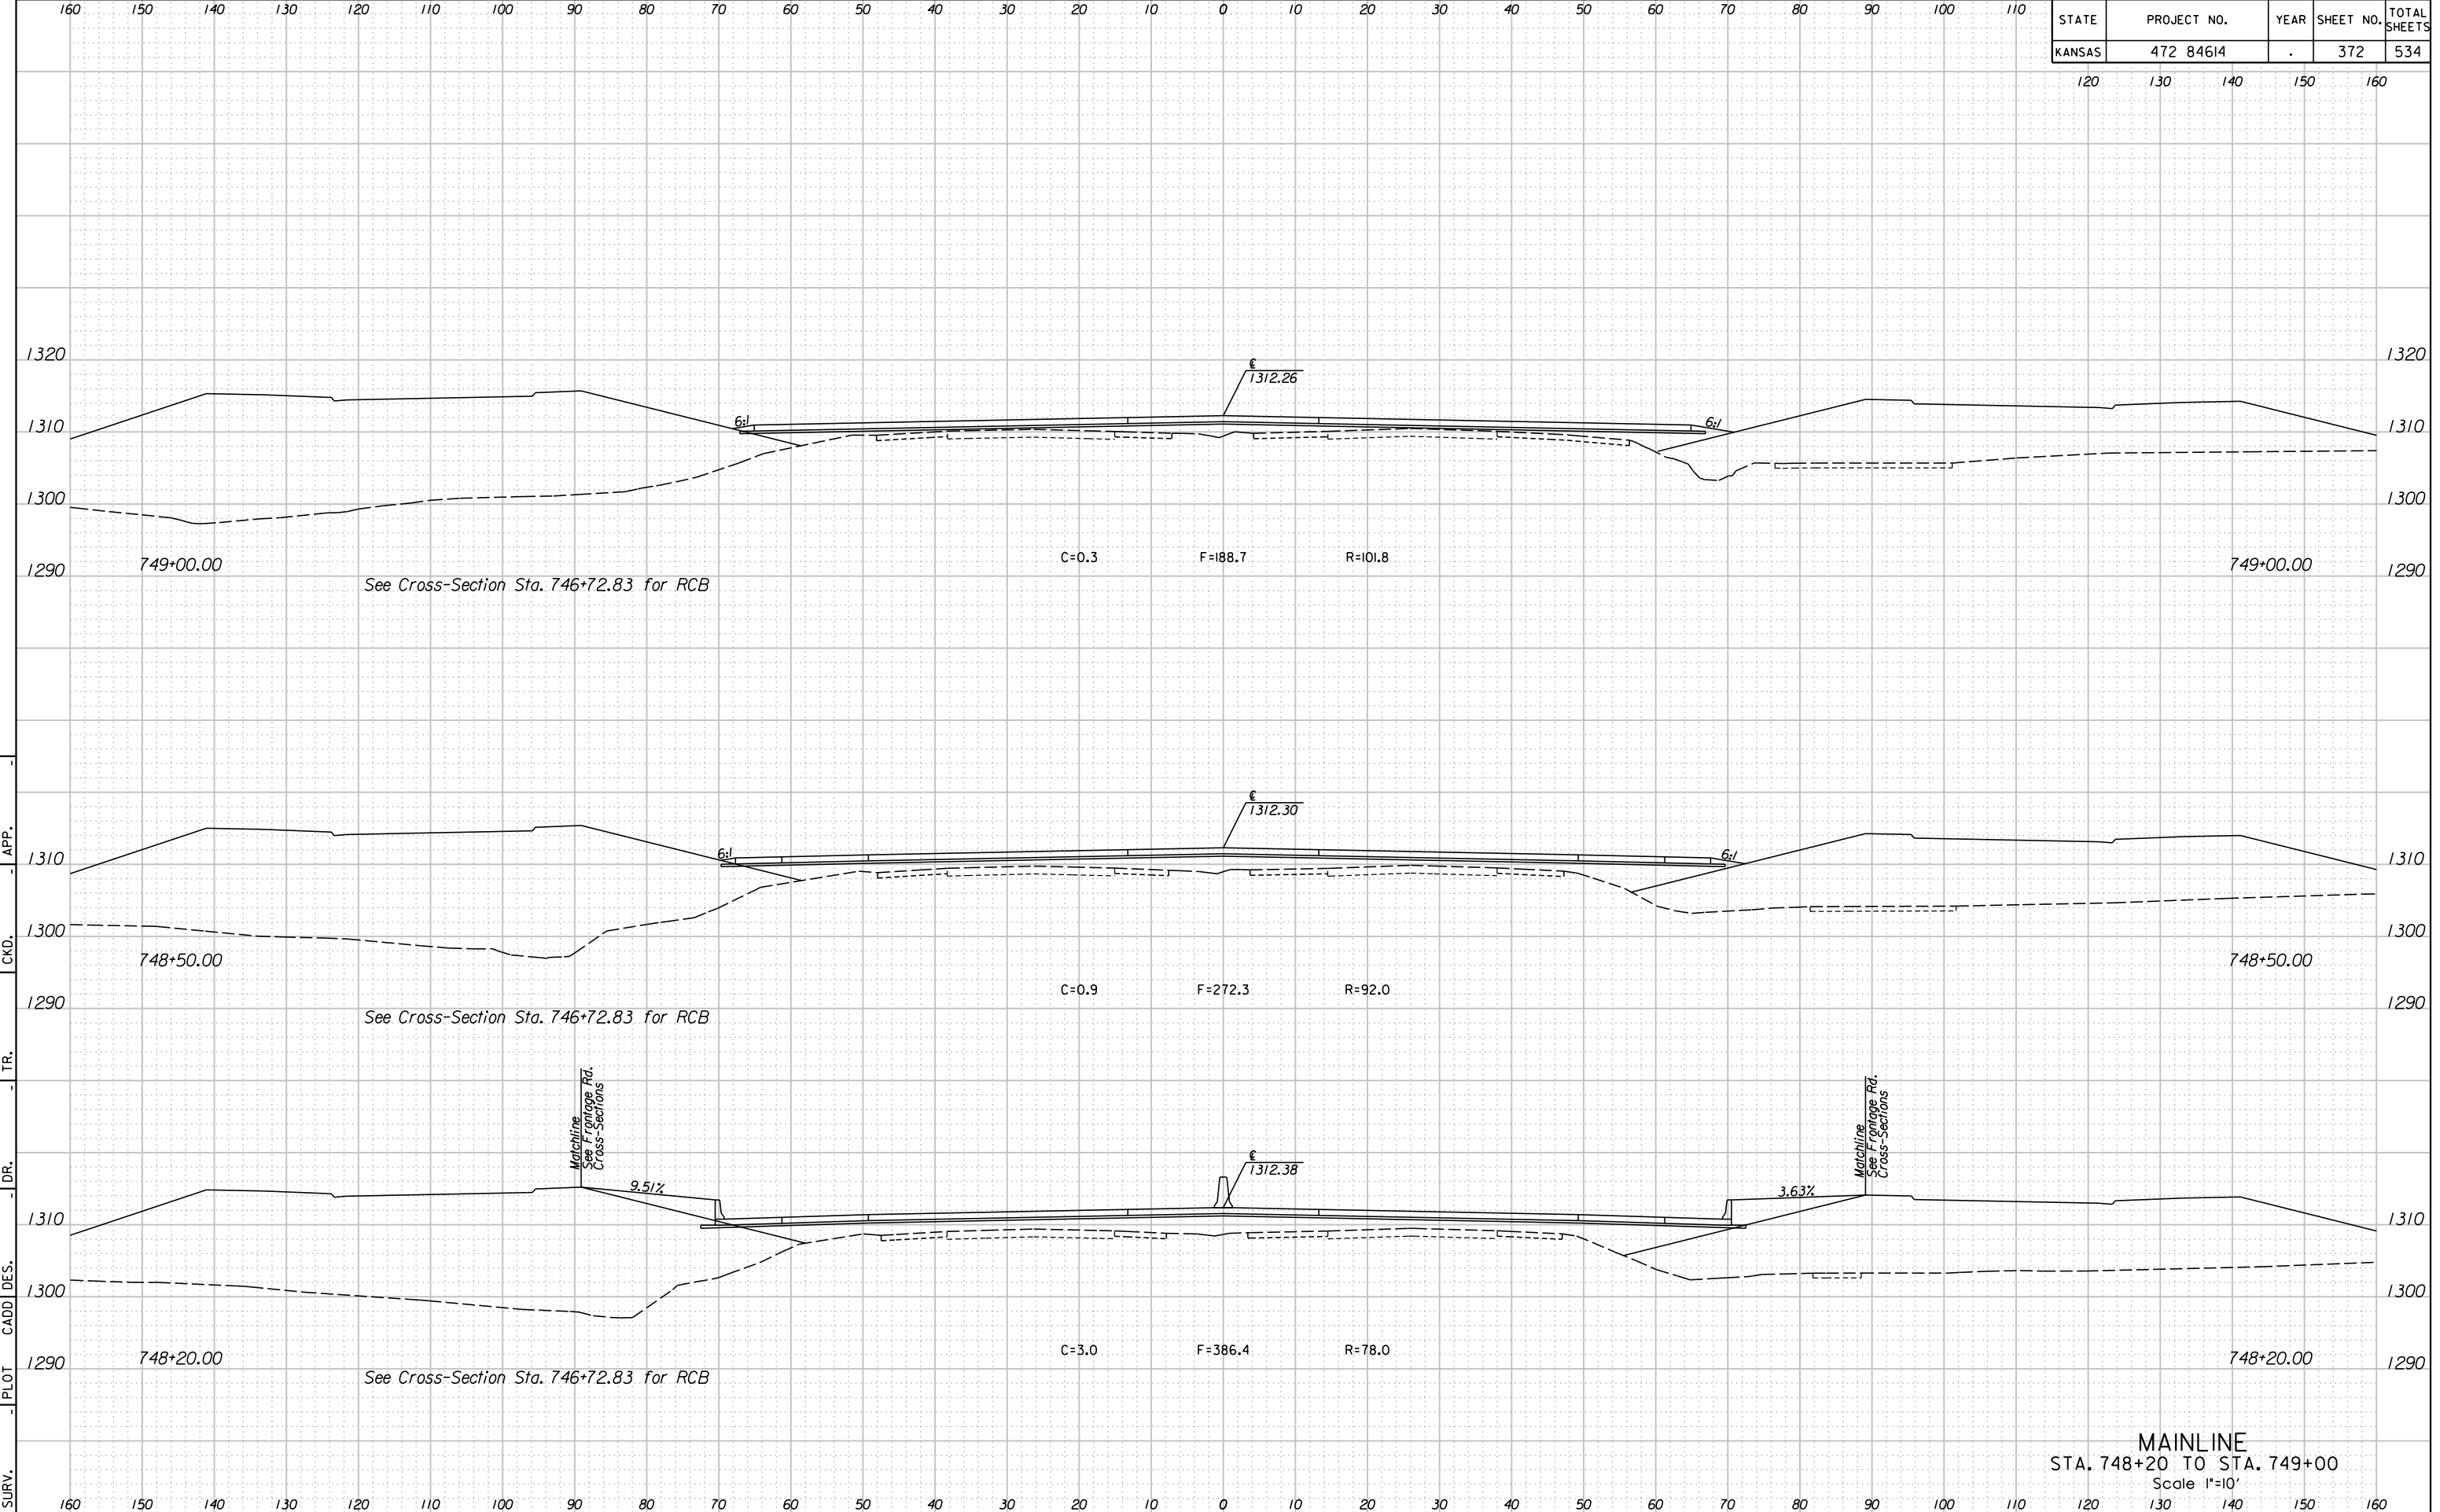

STATE	PROJECT NO.	YEAR	SHEET NO.	TOTAL SHEETS
KANSAS	472 84614	.	372	534

MAINLINE  
 STA. 748+20 TO STA. 749+00  
 Scale 1"=10'