


1:20:46 PM
2/9/2011

T:\35766A\Cadd\Sheets\Roadway\Xsect\EK2RPPXSH.dgn

SURV. - PLOT CADD DES. - DR. - TR. - CKD. - APP.

| STATE | PROJECT NO. | YEAR | SHEET NO. | TOTAL SHEETS |
|--------|-------------|------|-----------|--------------|
| KANSAS | 472 84614 | . | 376 | 534 |

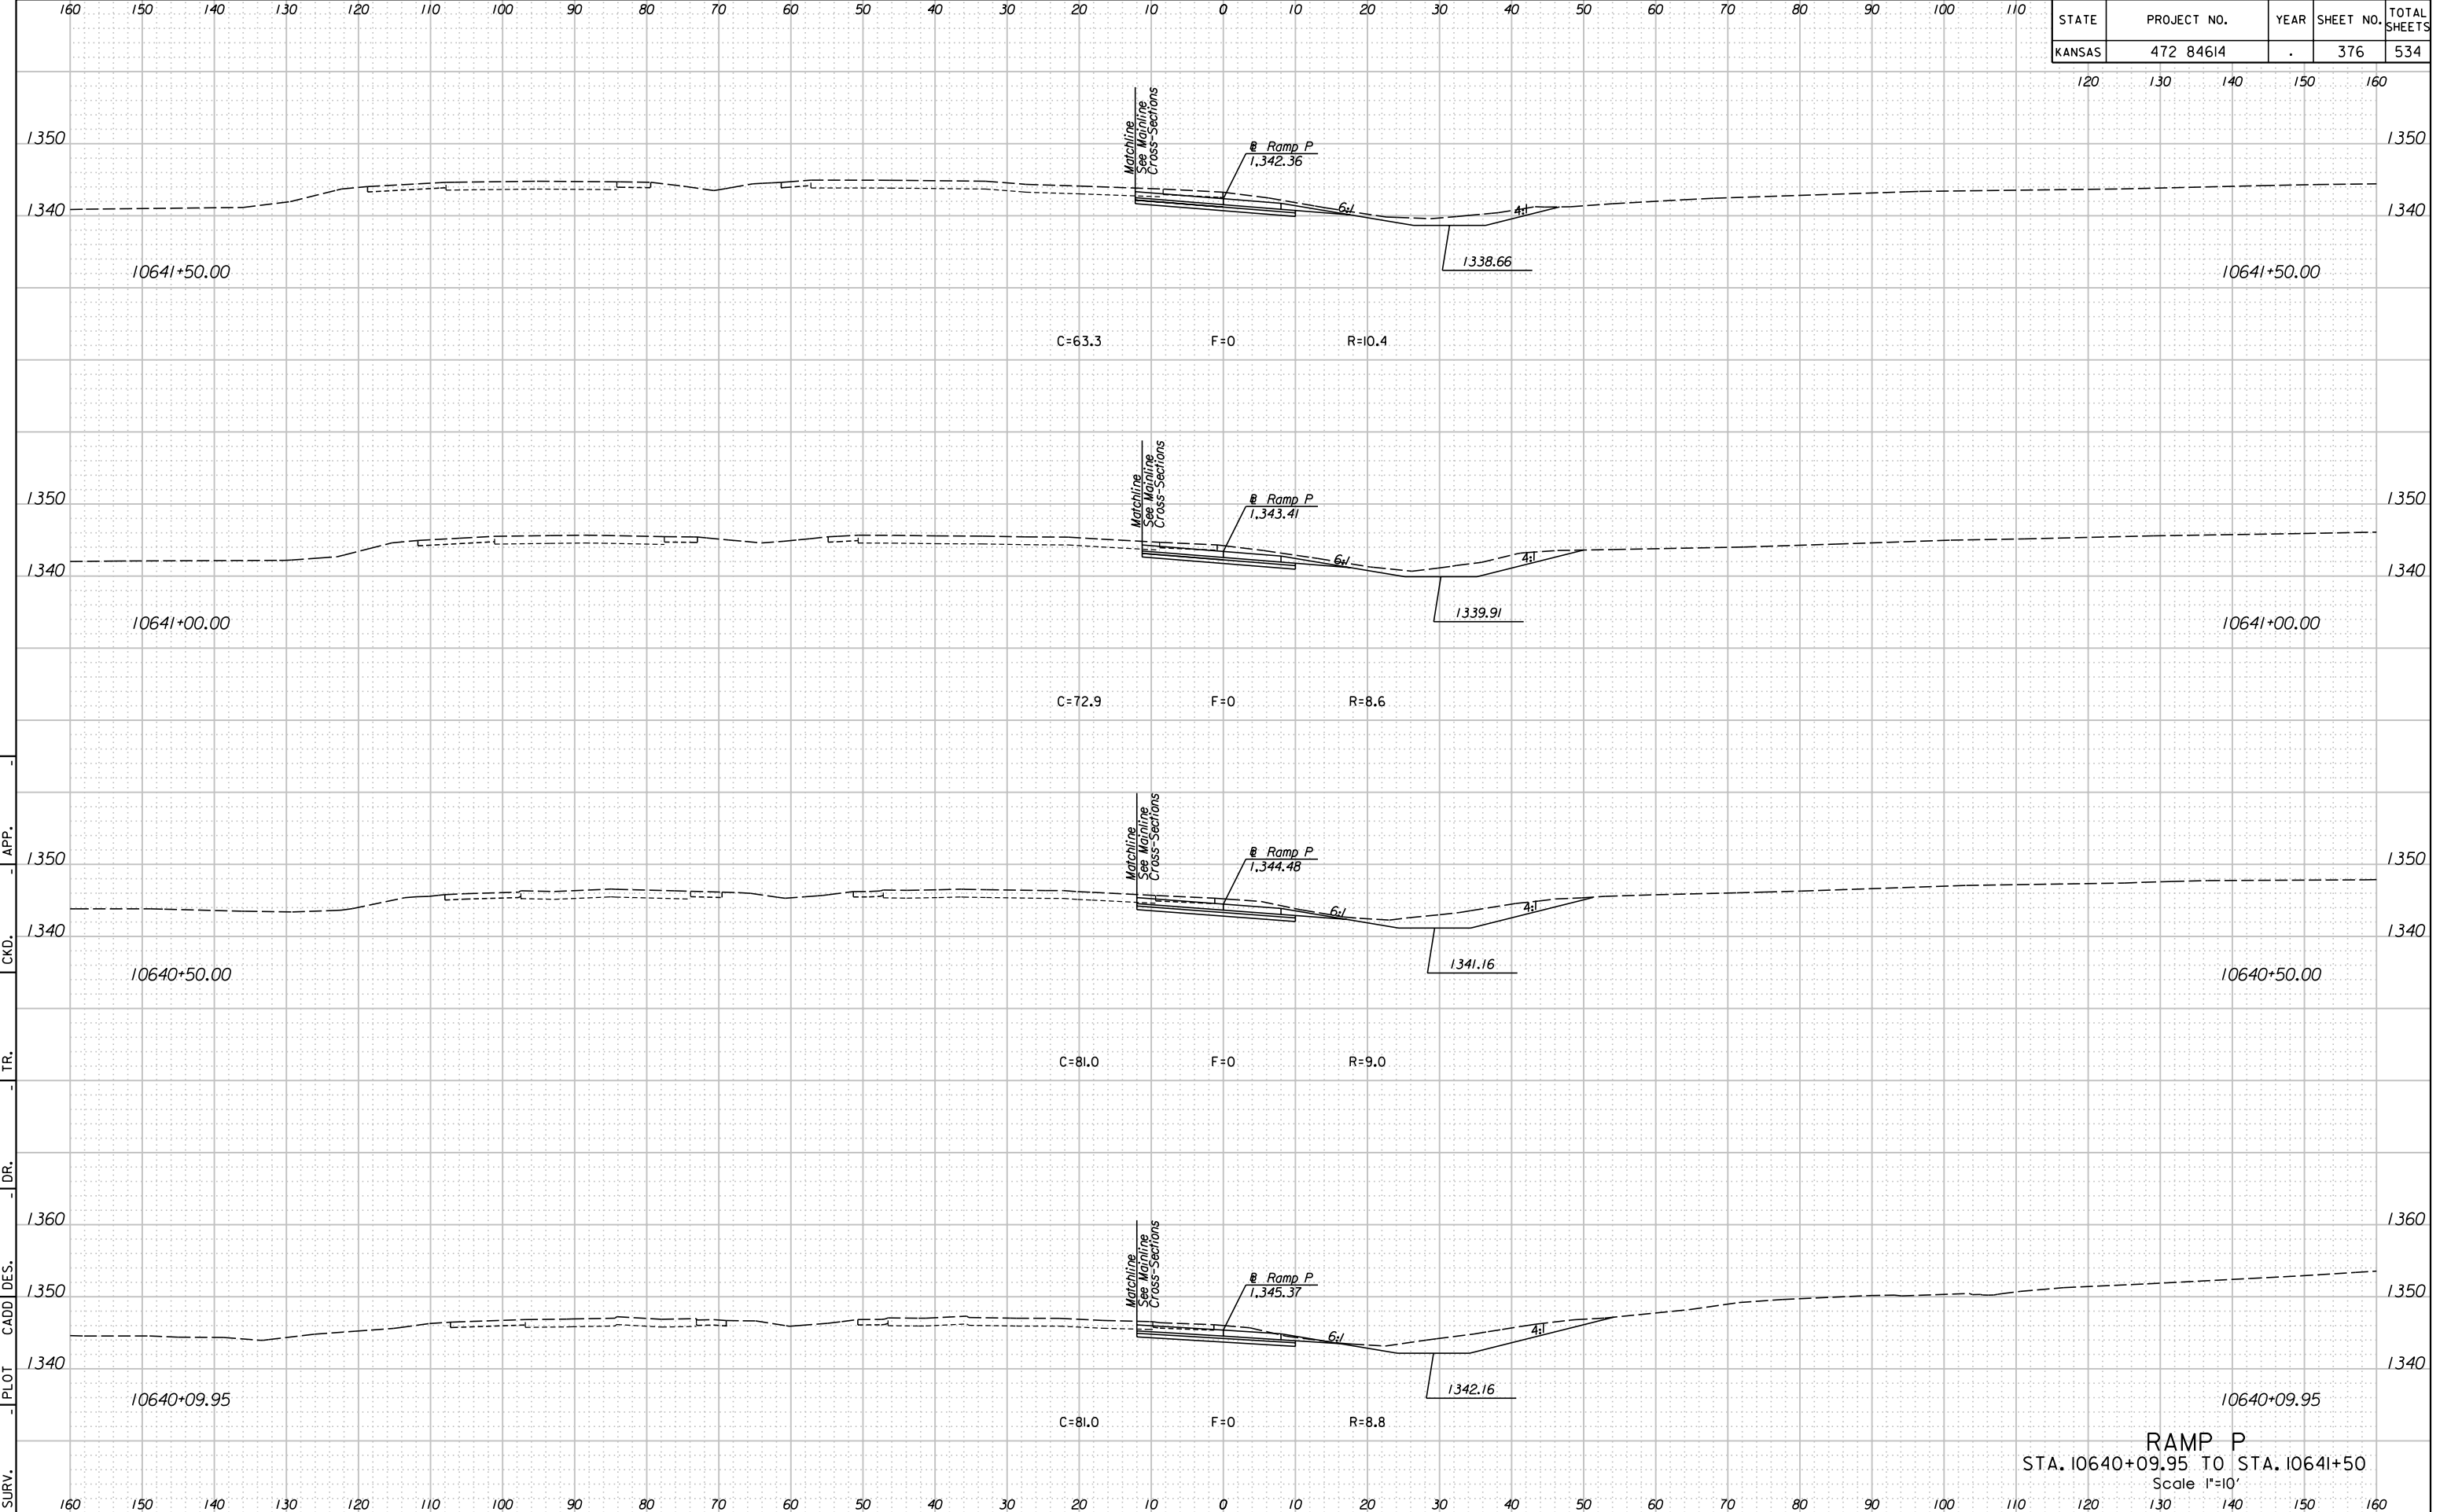

RAMP P
STA. 10640+09.95 TO STA. 10641+50
Scale 1"=10'