


1:20:54 PM
2/9/2011

T:\35766A\Cadd\Sheets\Roadway\Xsect\K2RPPXSH.dgn

SURV. - PLOT CADD DES. - DR. - TR. - CKD. - APP. -

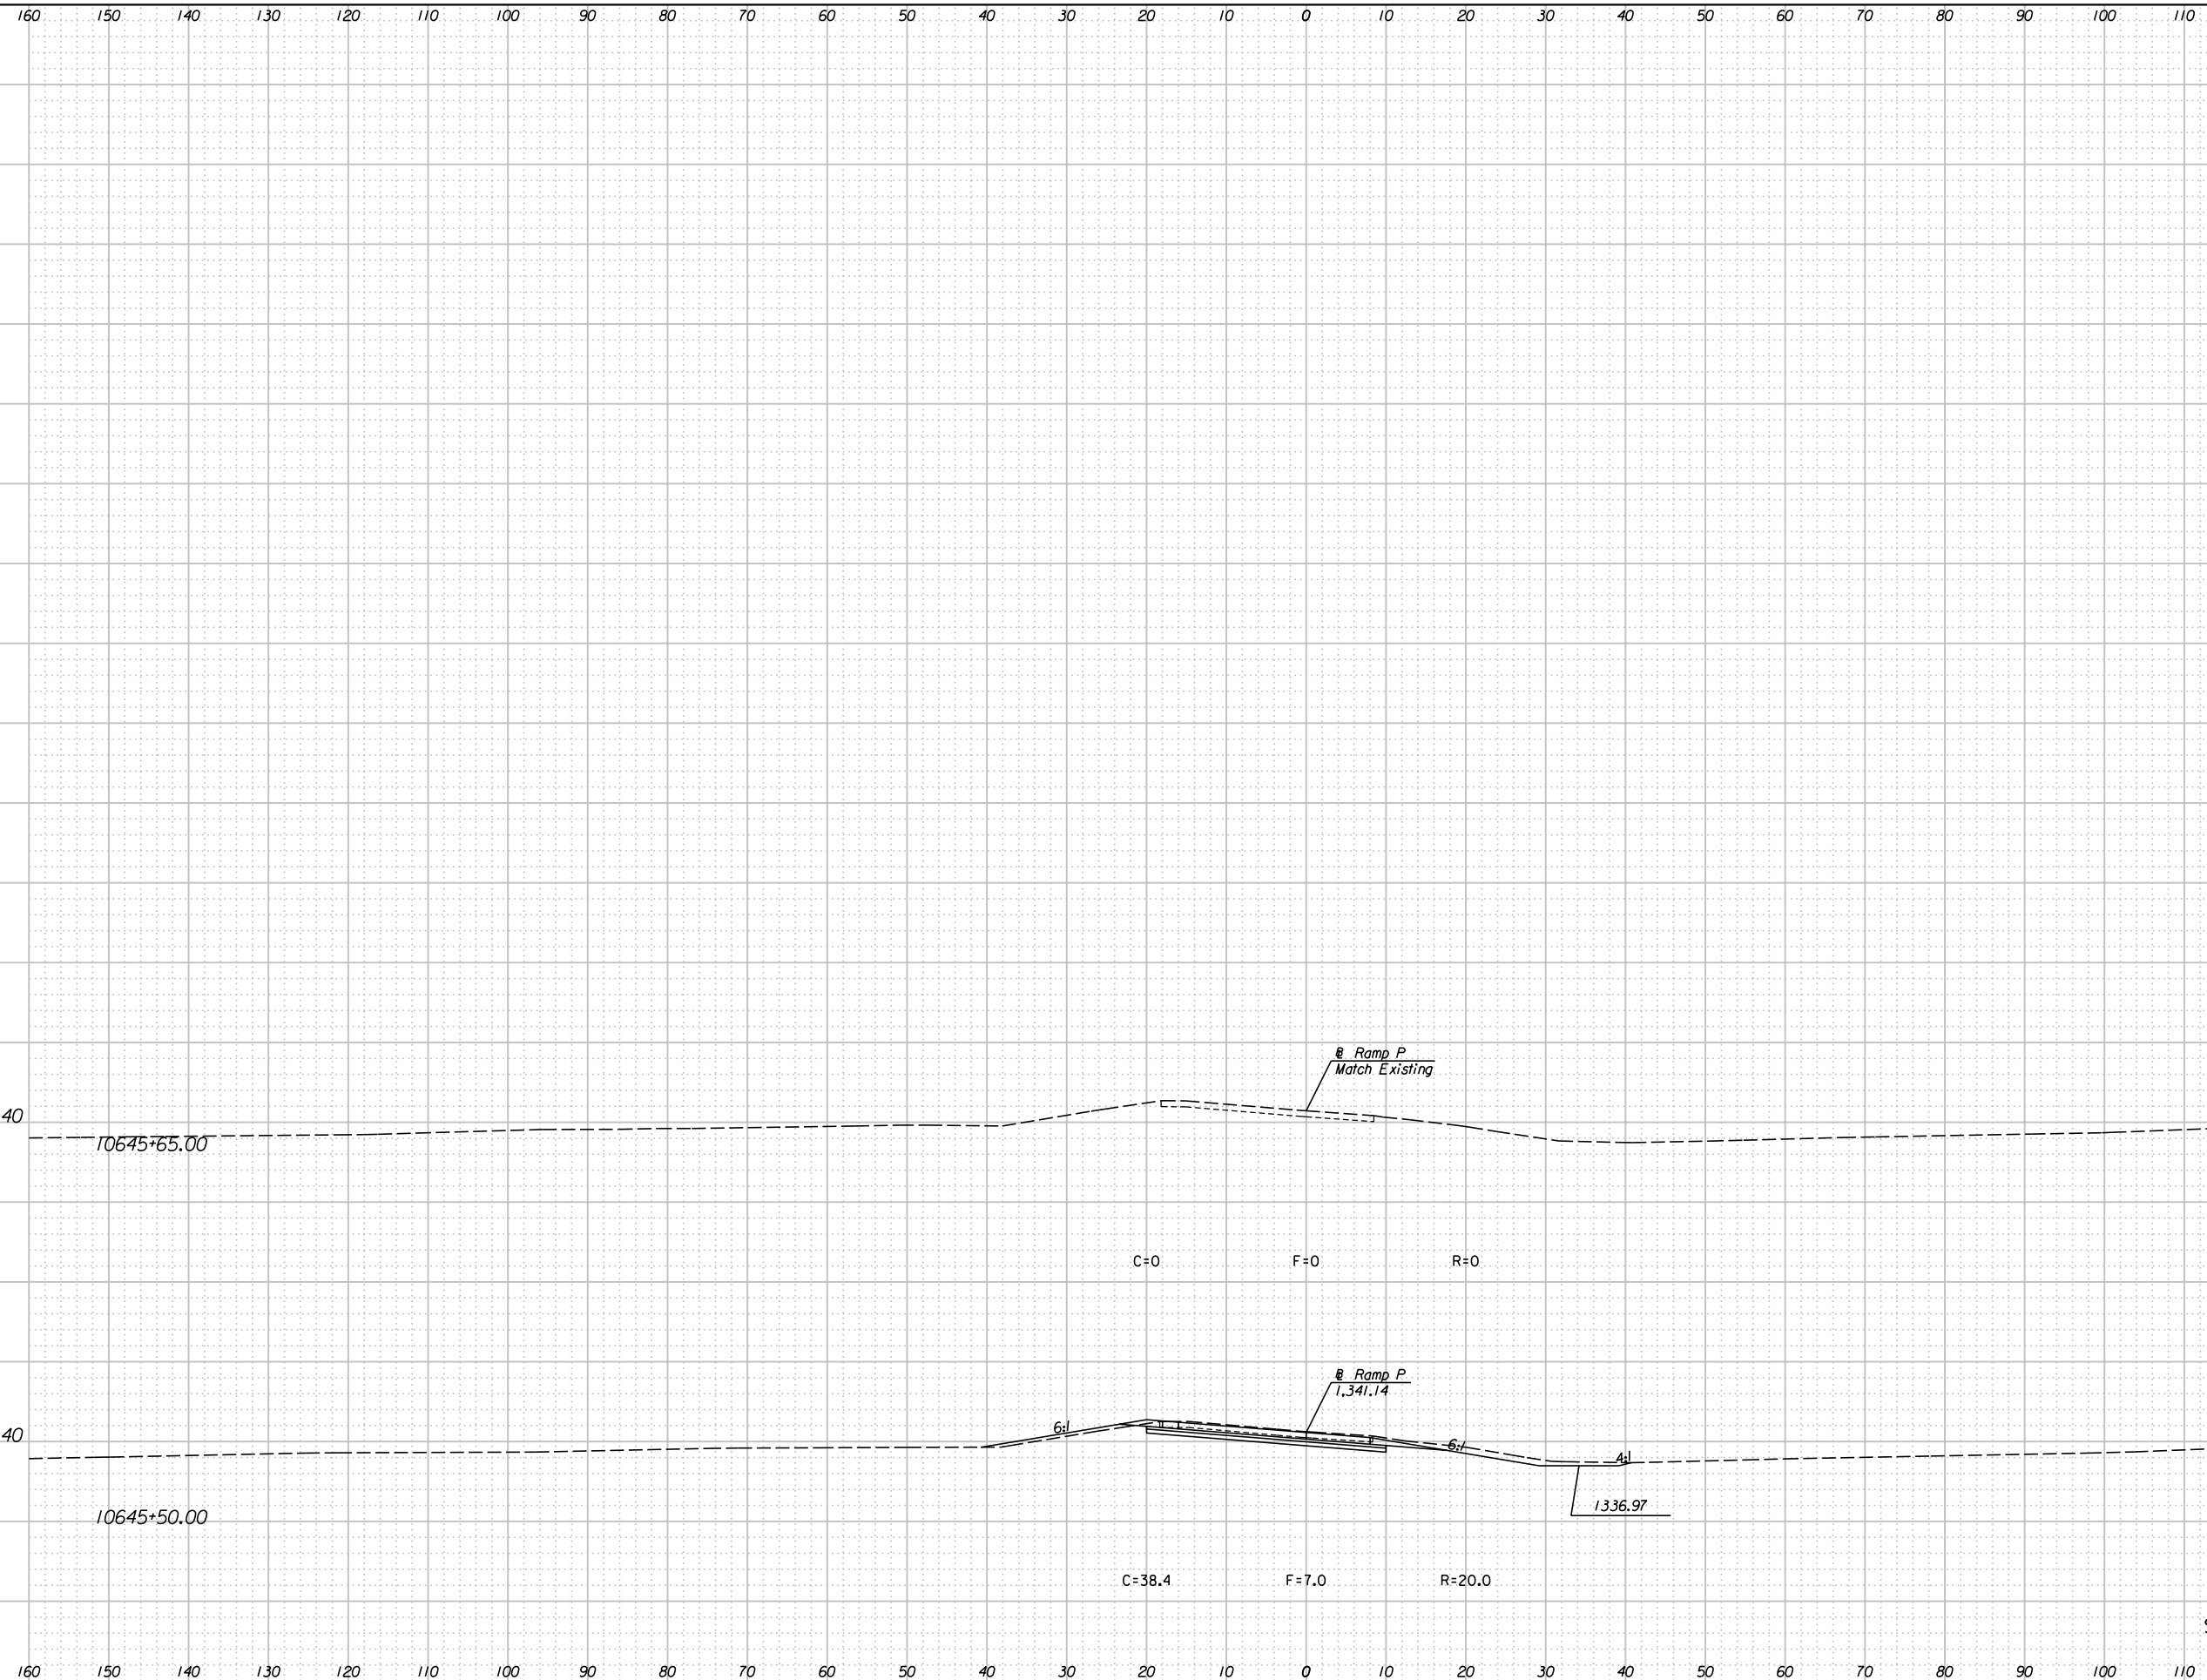

STATE	PROJECT NO.	YEAR	SHEET NO.	TOTAL SHEETS
KANSAS	472 84614	.	379	534

120 130 140 150 160

RAMP P
STA. 10645+50 TO STA. 10645+65
Scale 1"=10'