


| STATE | PROJECT NO. | YEAR | SHEET NO. | TOTAL SHEETS |
|--------|-------------|------|-----------|--------------|
| KANSAS | 472 84614 | . | 383 | 534 |

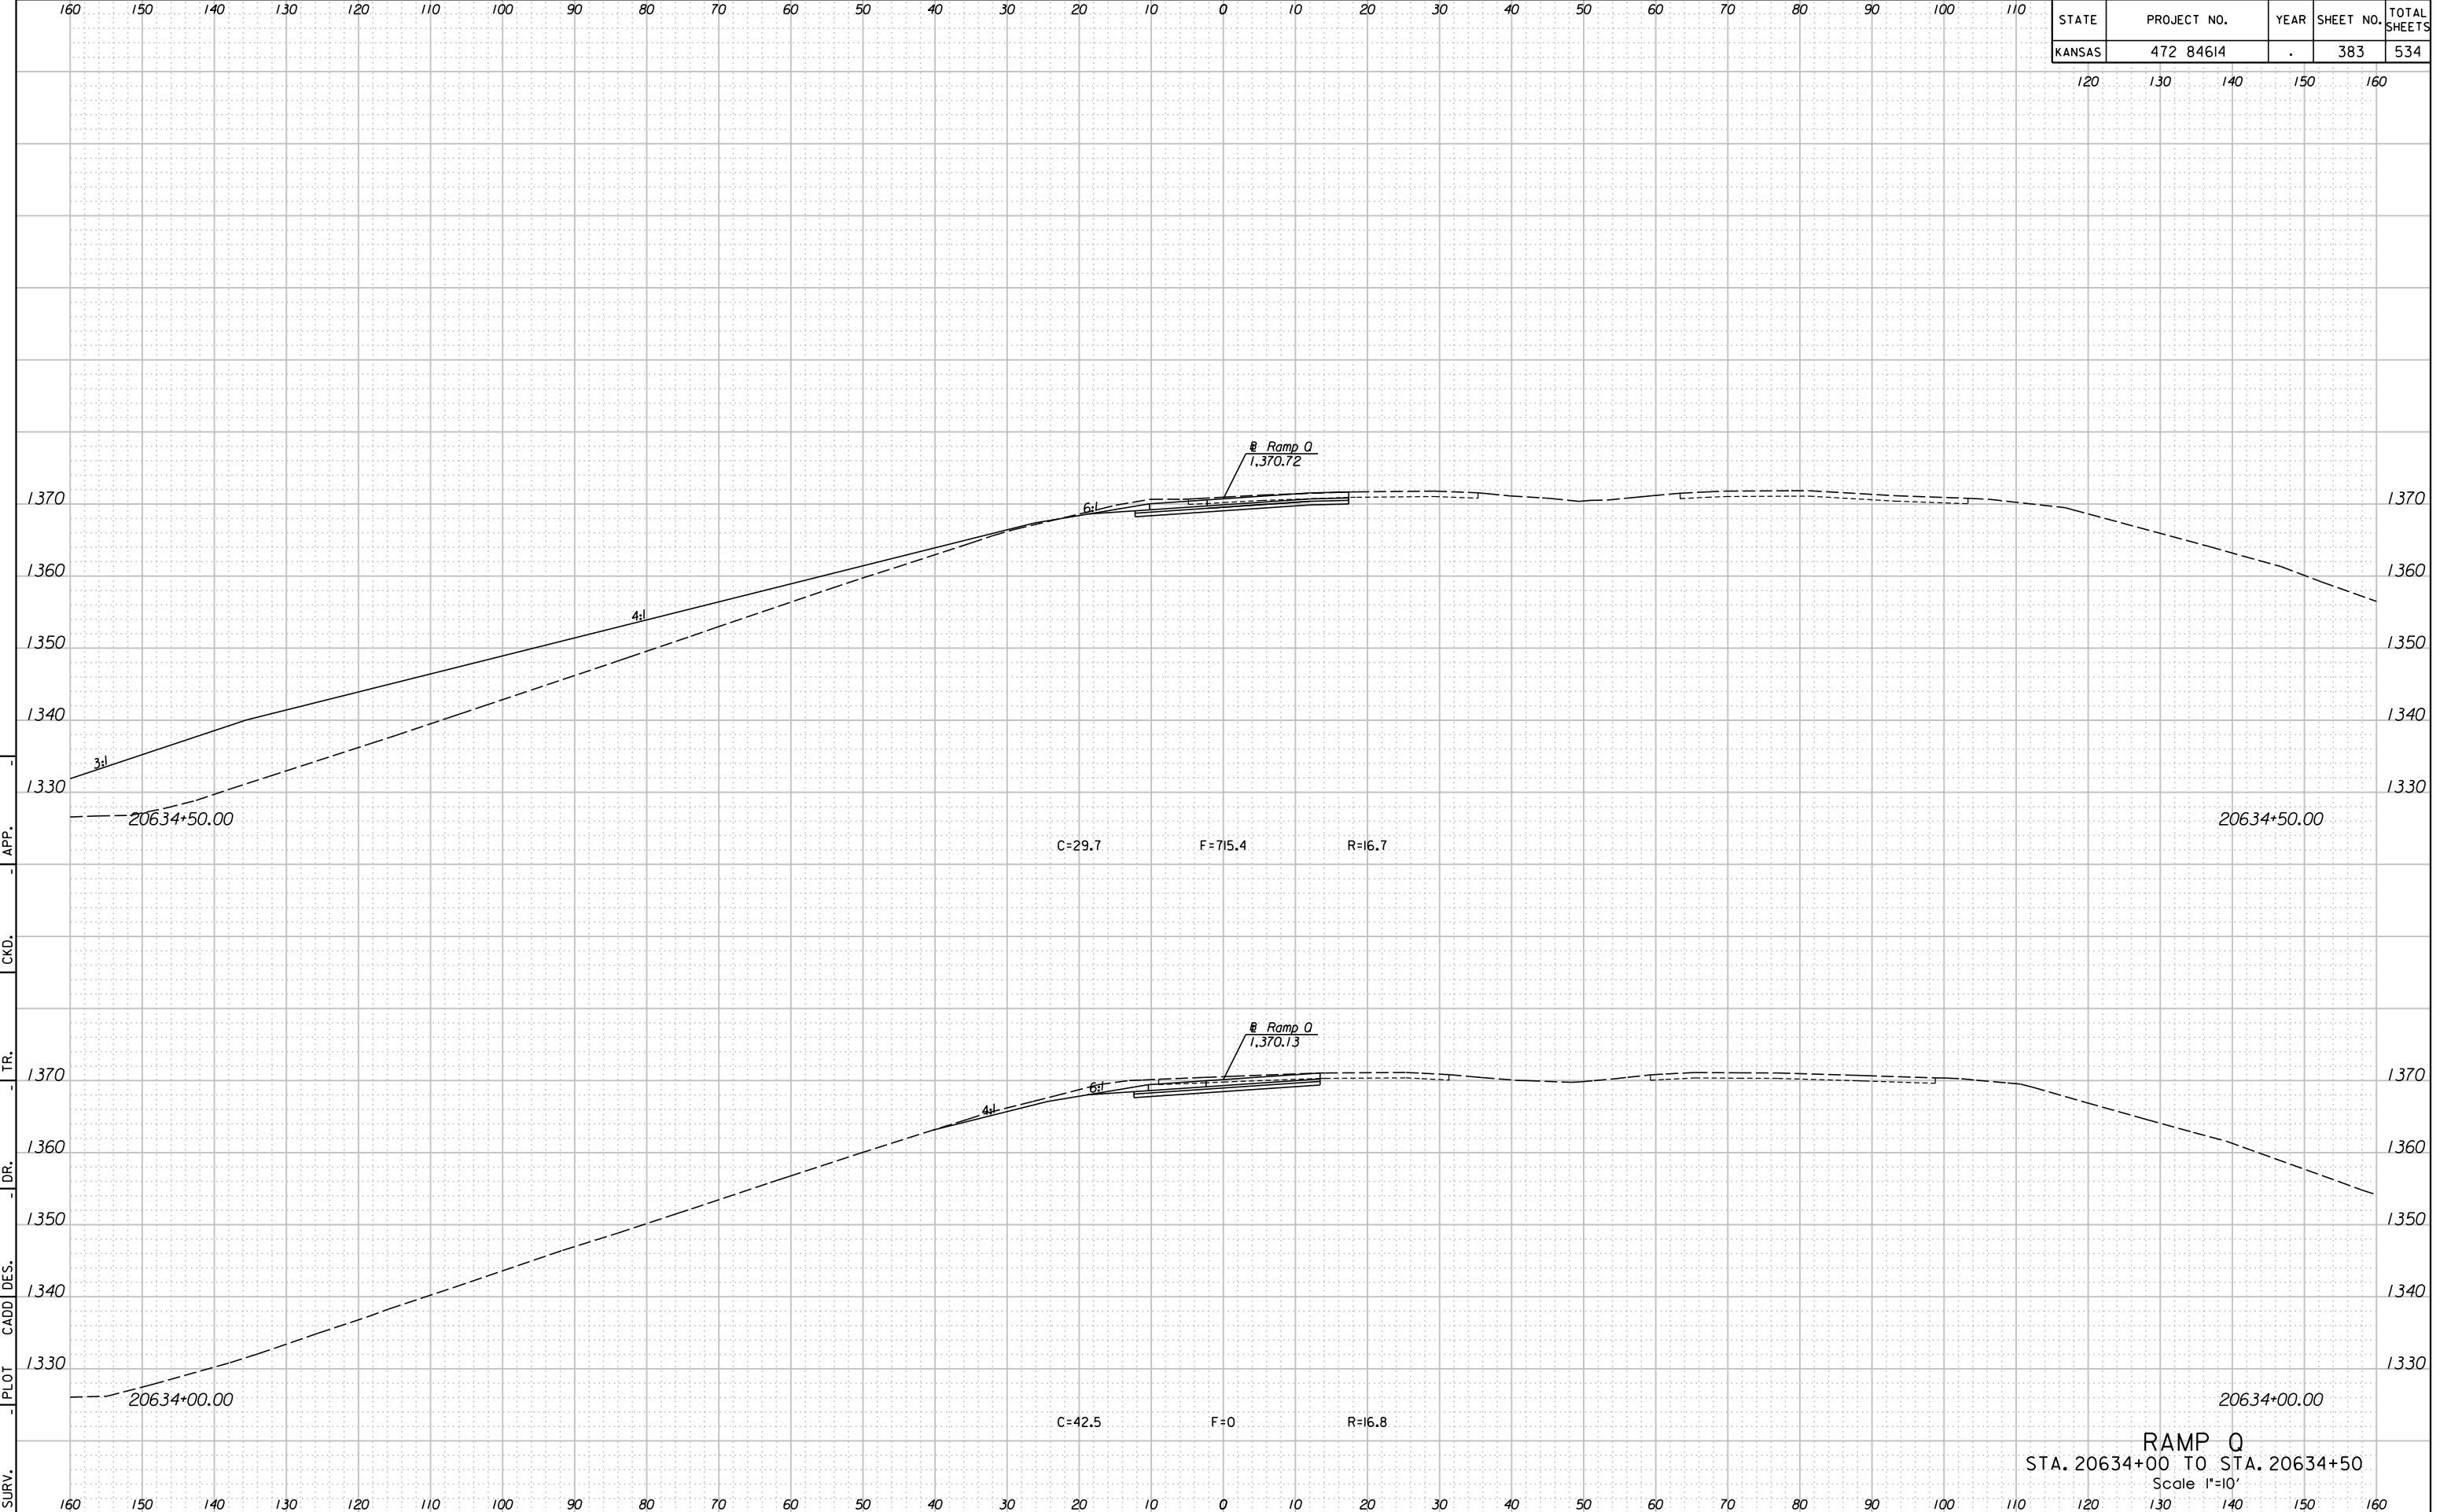

11:31:49 AM
 2/9/2011
 T:\35766A\Cadd\Sheets\Roadway\Xsect\K2RPOXSH.dgn
 SURV. - PLOT CADD DES. - DR. - TR. - CKD. - APP.

RAMP Q
 STA. 20634+00 TO STA. 20634+50
 Scale 1"=10'