


1/4:31 AM
2/9/2011
T:\35766A\Cadd\Sheets\Roadway\Xsect\EK2RPOXSHRT.dgn

SURV. - PLOT CADD DES. - DR. - TR. - CKD. - APP.

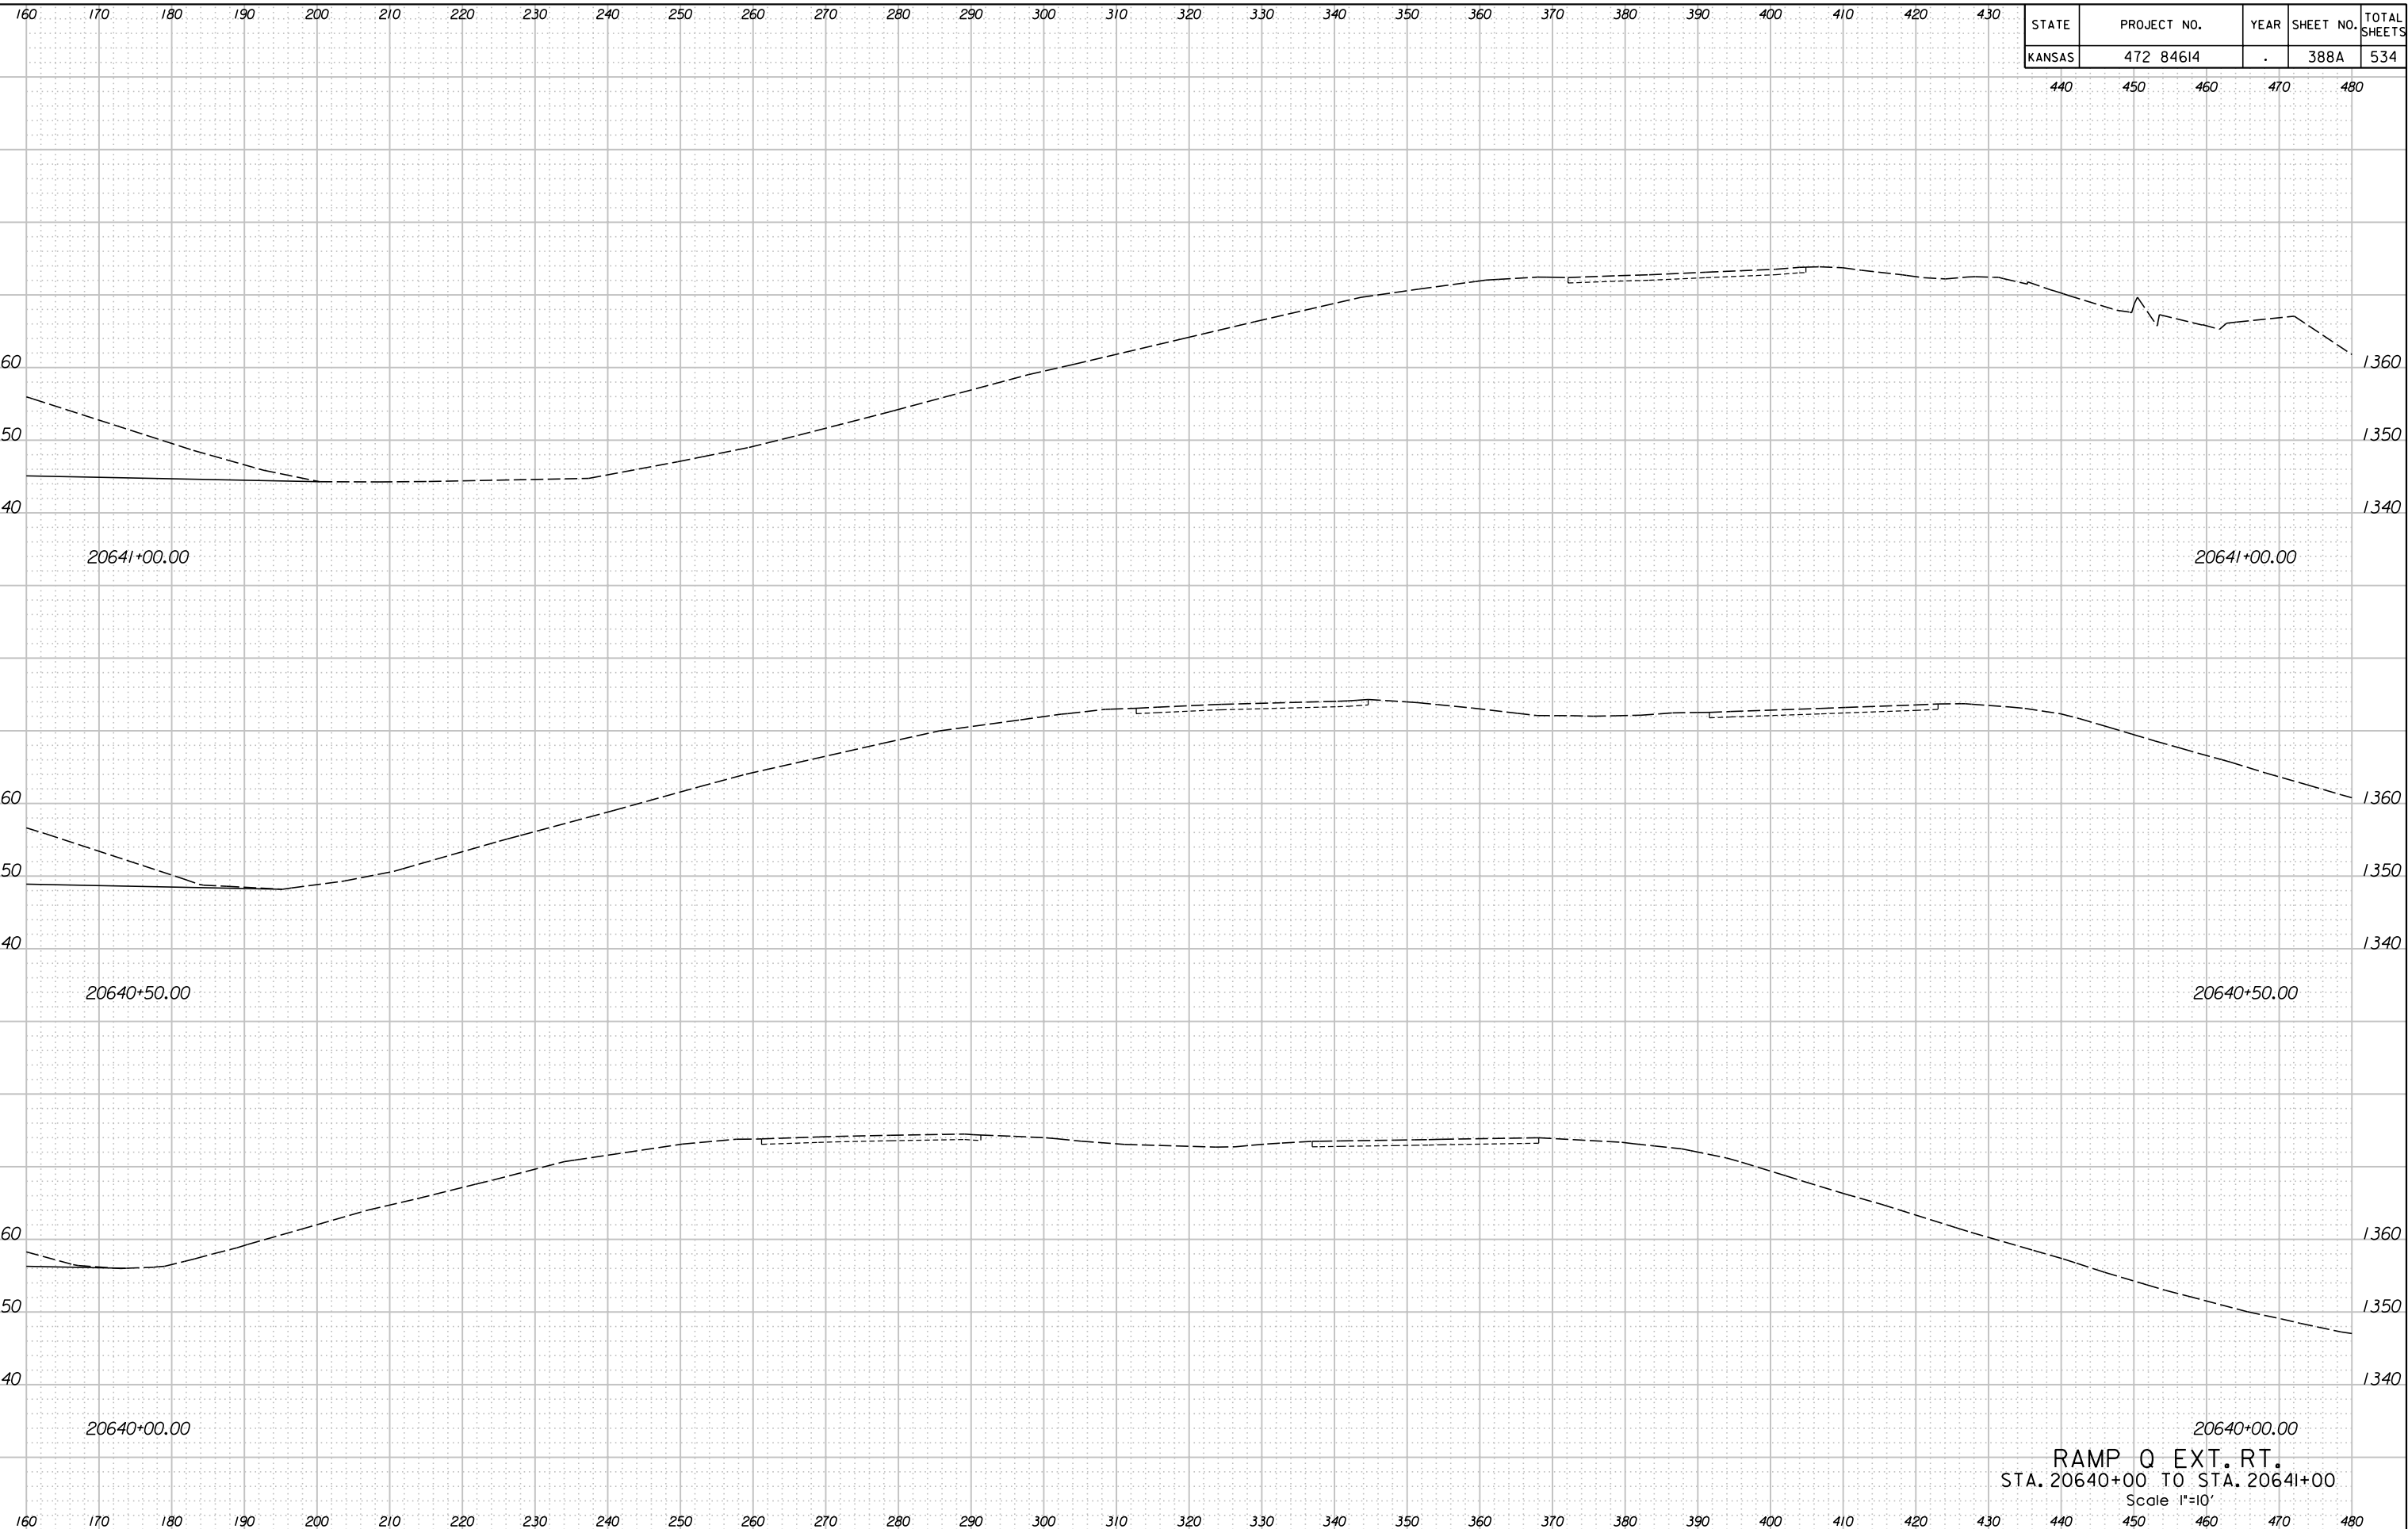

STATE	PROJECT NO.	YEAR	SHEET NO.	TOTAL SHEETS
KANSAS	472 84614	.	388A	534

440 450 460 470 480

20641+00.00
20640+50.00
20640+00.00
RAMP Q EXT. RT.
STA. 20640+00 TO STA. 20641+00
Scale 1"=10'