


STATE	PROJECT NO.	YEAR	SHEET NO.	TOTAL SHEETS
KANSAS	472 84614	.	389A	534

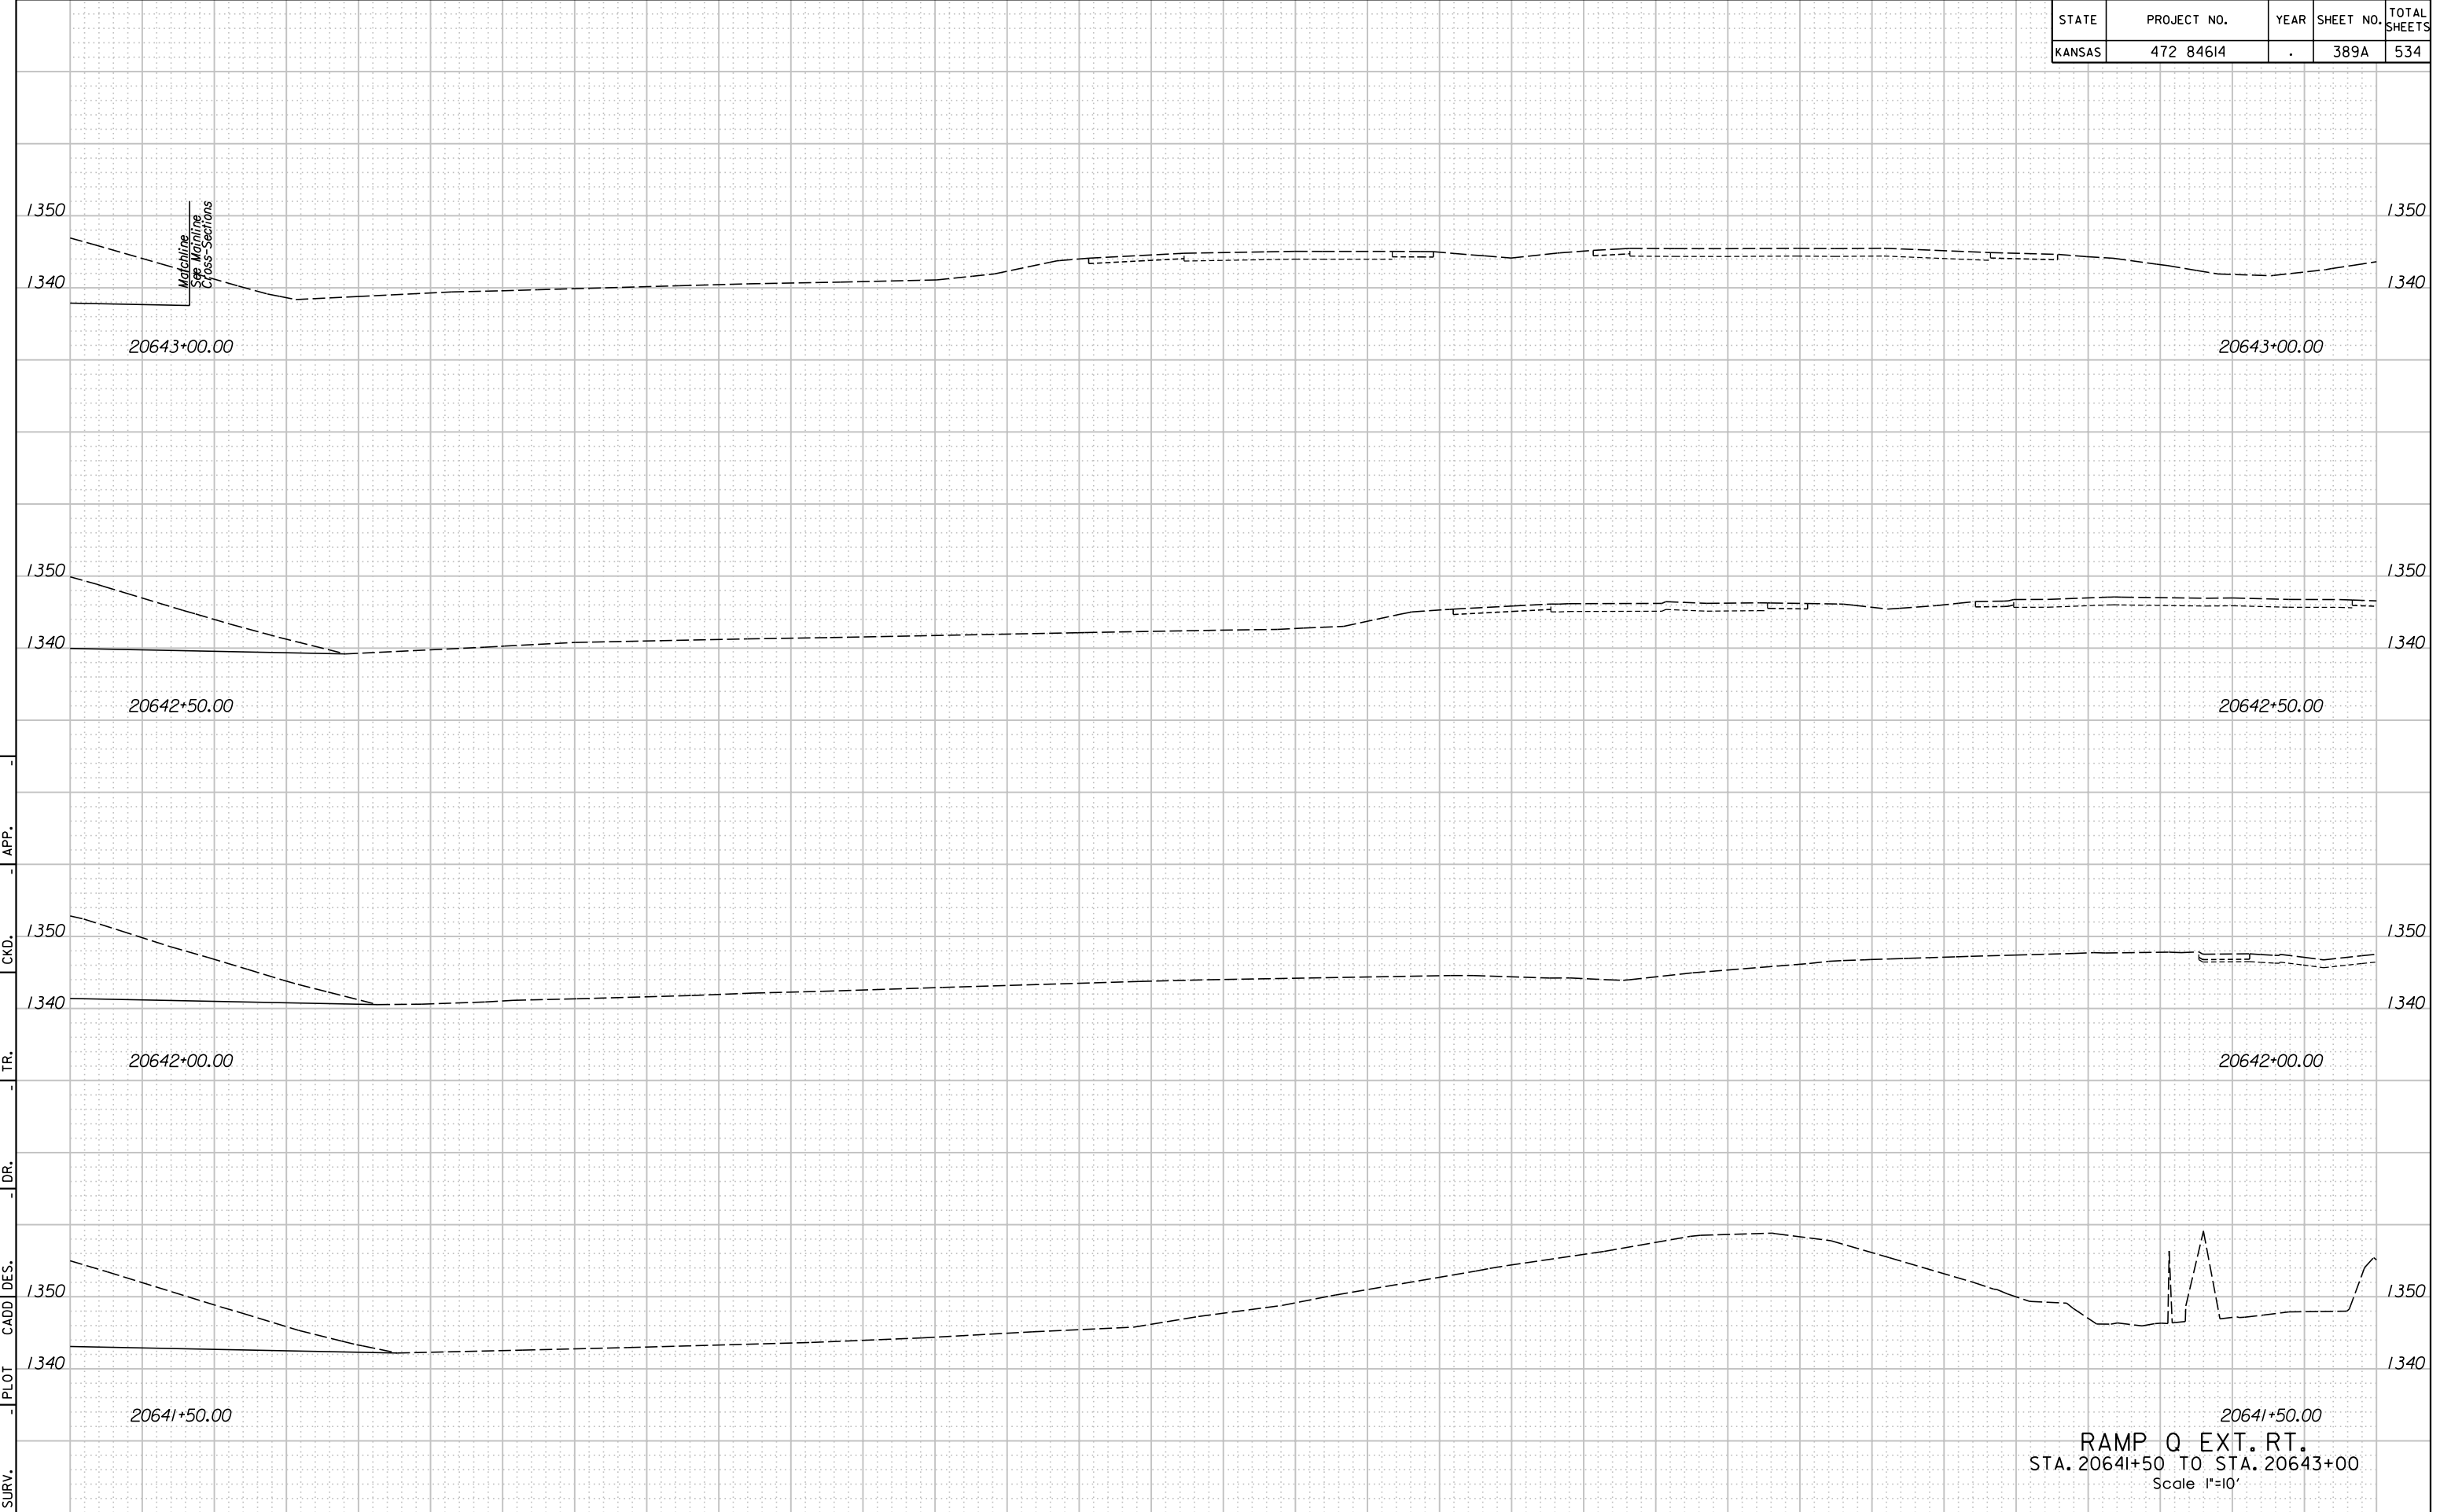

1/14/2011 4:33 AM
 T:\35766A\Cadd\Sheets\Roadway\Xsect\K2RPOXSHRT.dgn
 SURV. - PLOT CADD DES. - DR. - TR. - CKD. - APP.

20641+50.00
RAMP Q EXT. RT.
 STA. 20641+50 TO STA. 20643+00
 Scale 1"=10'