


STATE	PROJECT NO.	YEAR	SHEET NO.	TOTAL SHEETS
KANSAS	472 84614	.	390	534

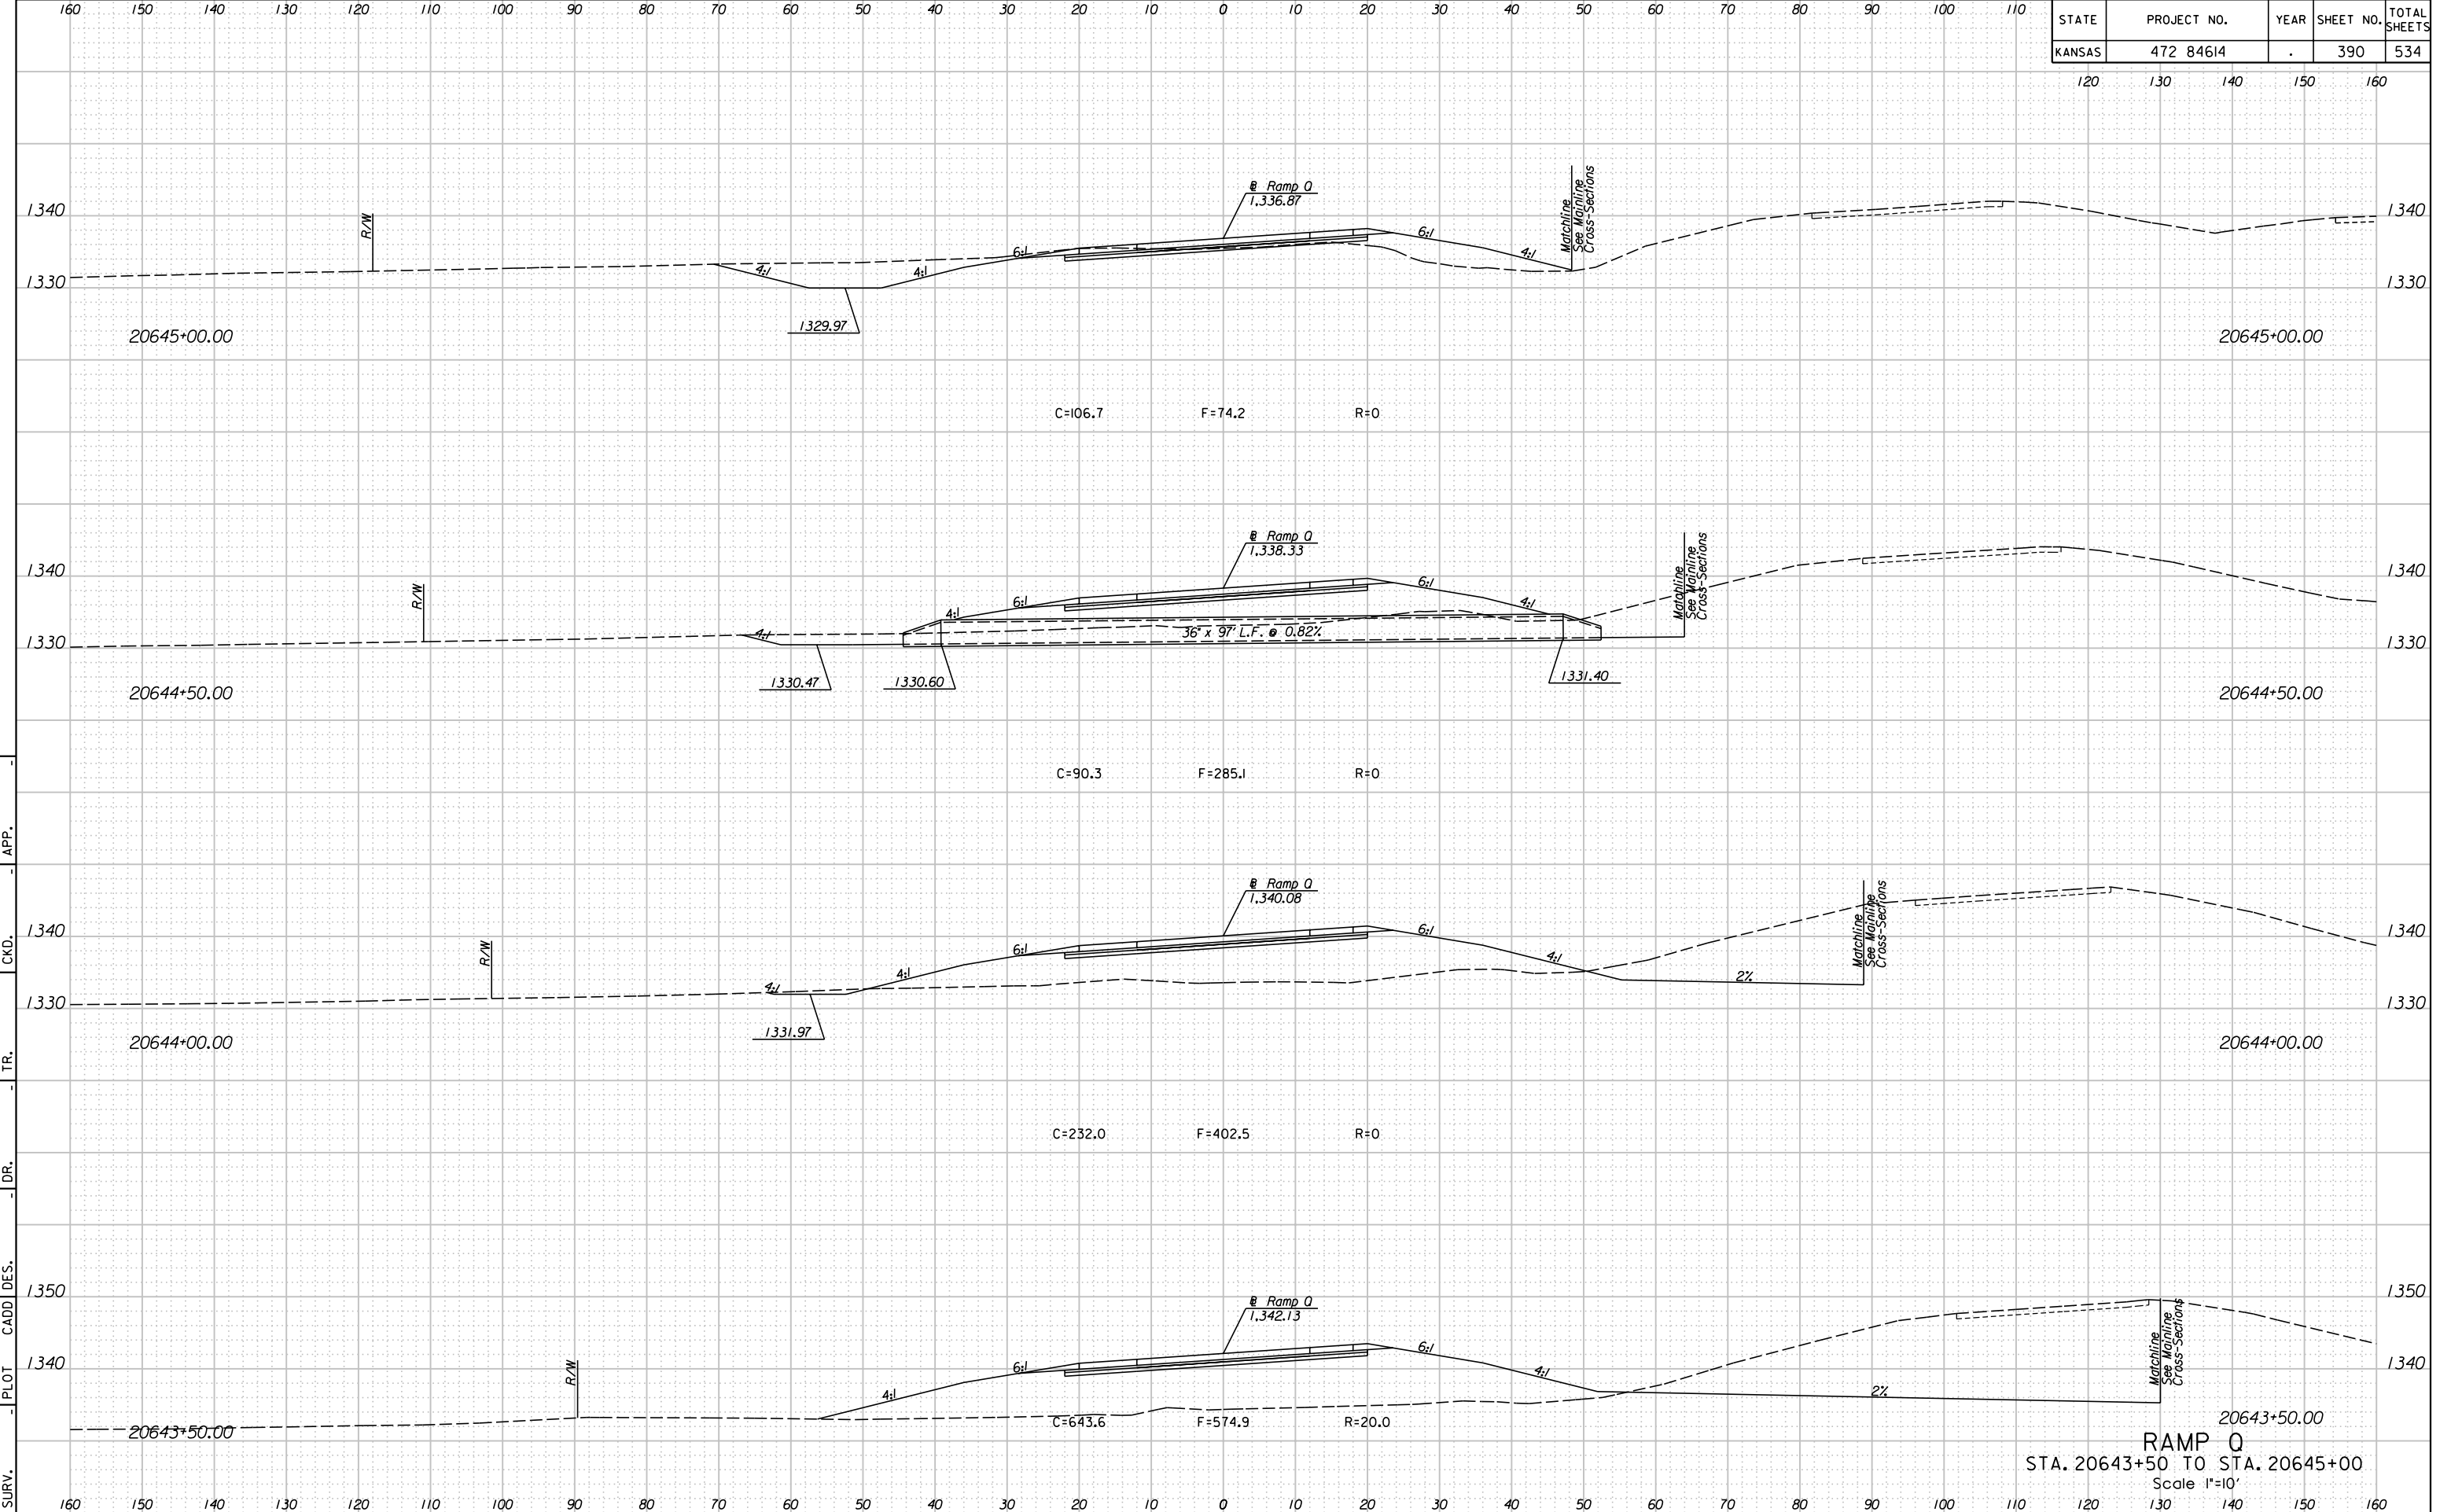

**RAMP Q**  
 STA. 20643+50 TO STA. 20645+00  
 Scale 1"=10'

1/4/06 AM  
 2/9/2011  
 T:\35766A\Cadd\Sheets\Roadway\Xsect\EK2RPOXSH.dgn  
 SURV. - PLOT CADD DES. - DR. - TR. - CKD. - APP.