


STATE	PROJECT NO.	YEAR	SHEET NO.	TOTAL SHEETS
KANSAS	472 84614	.	393	534

120 130 140 150 160

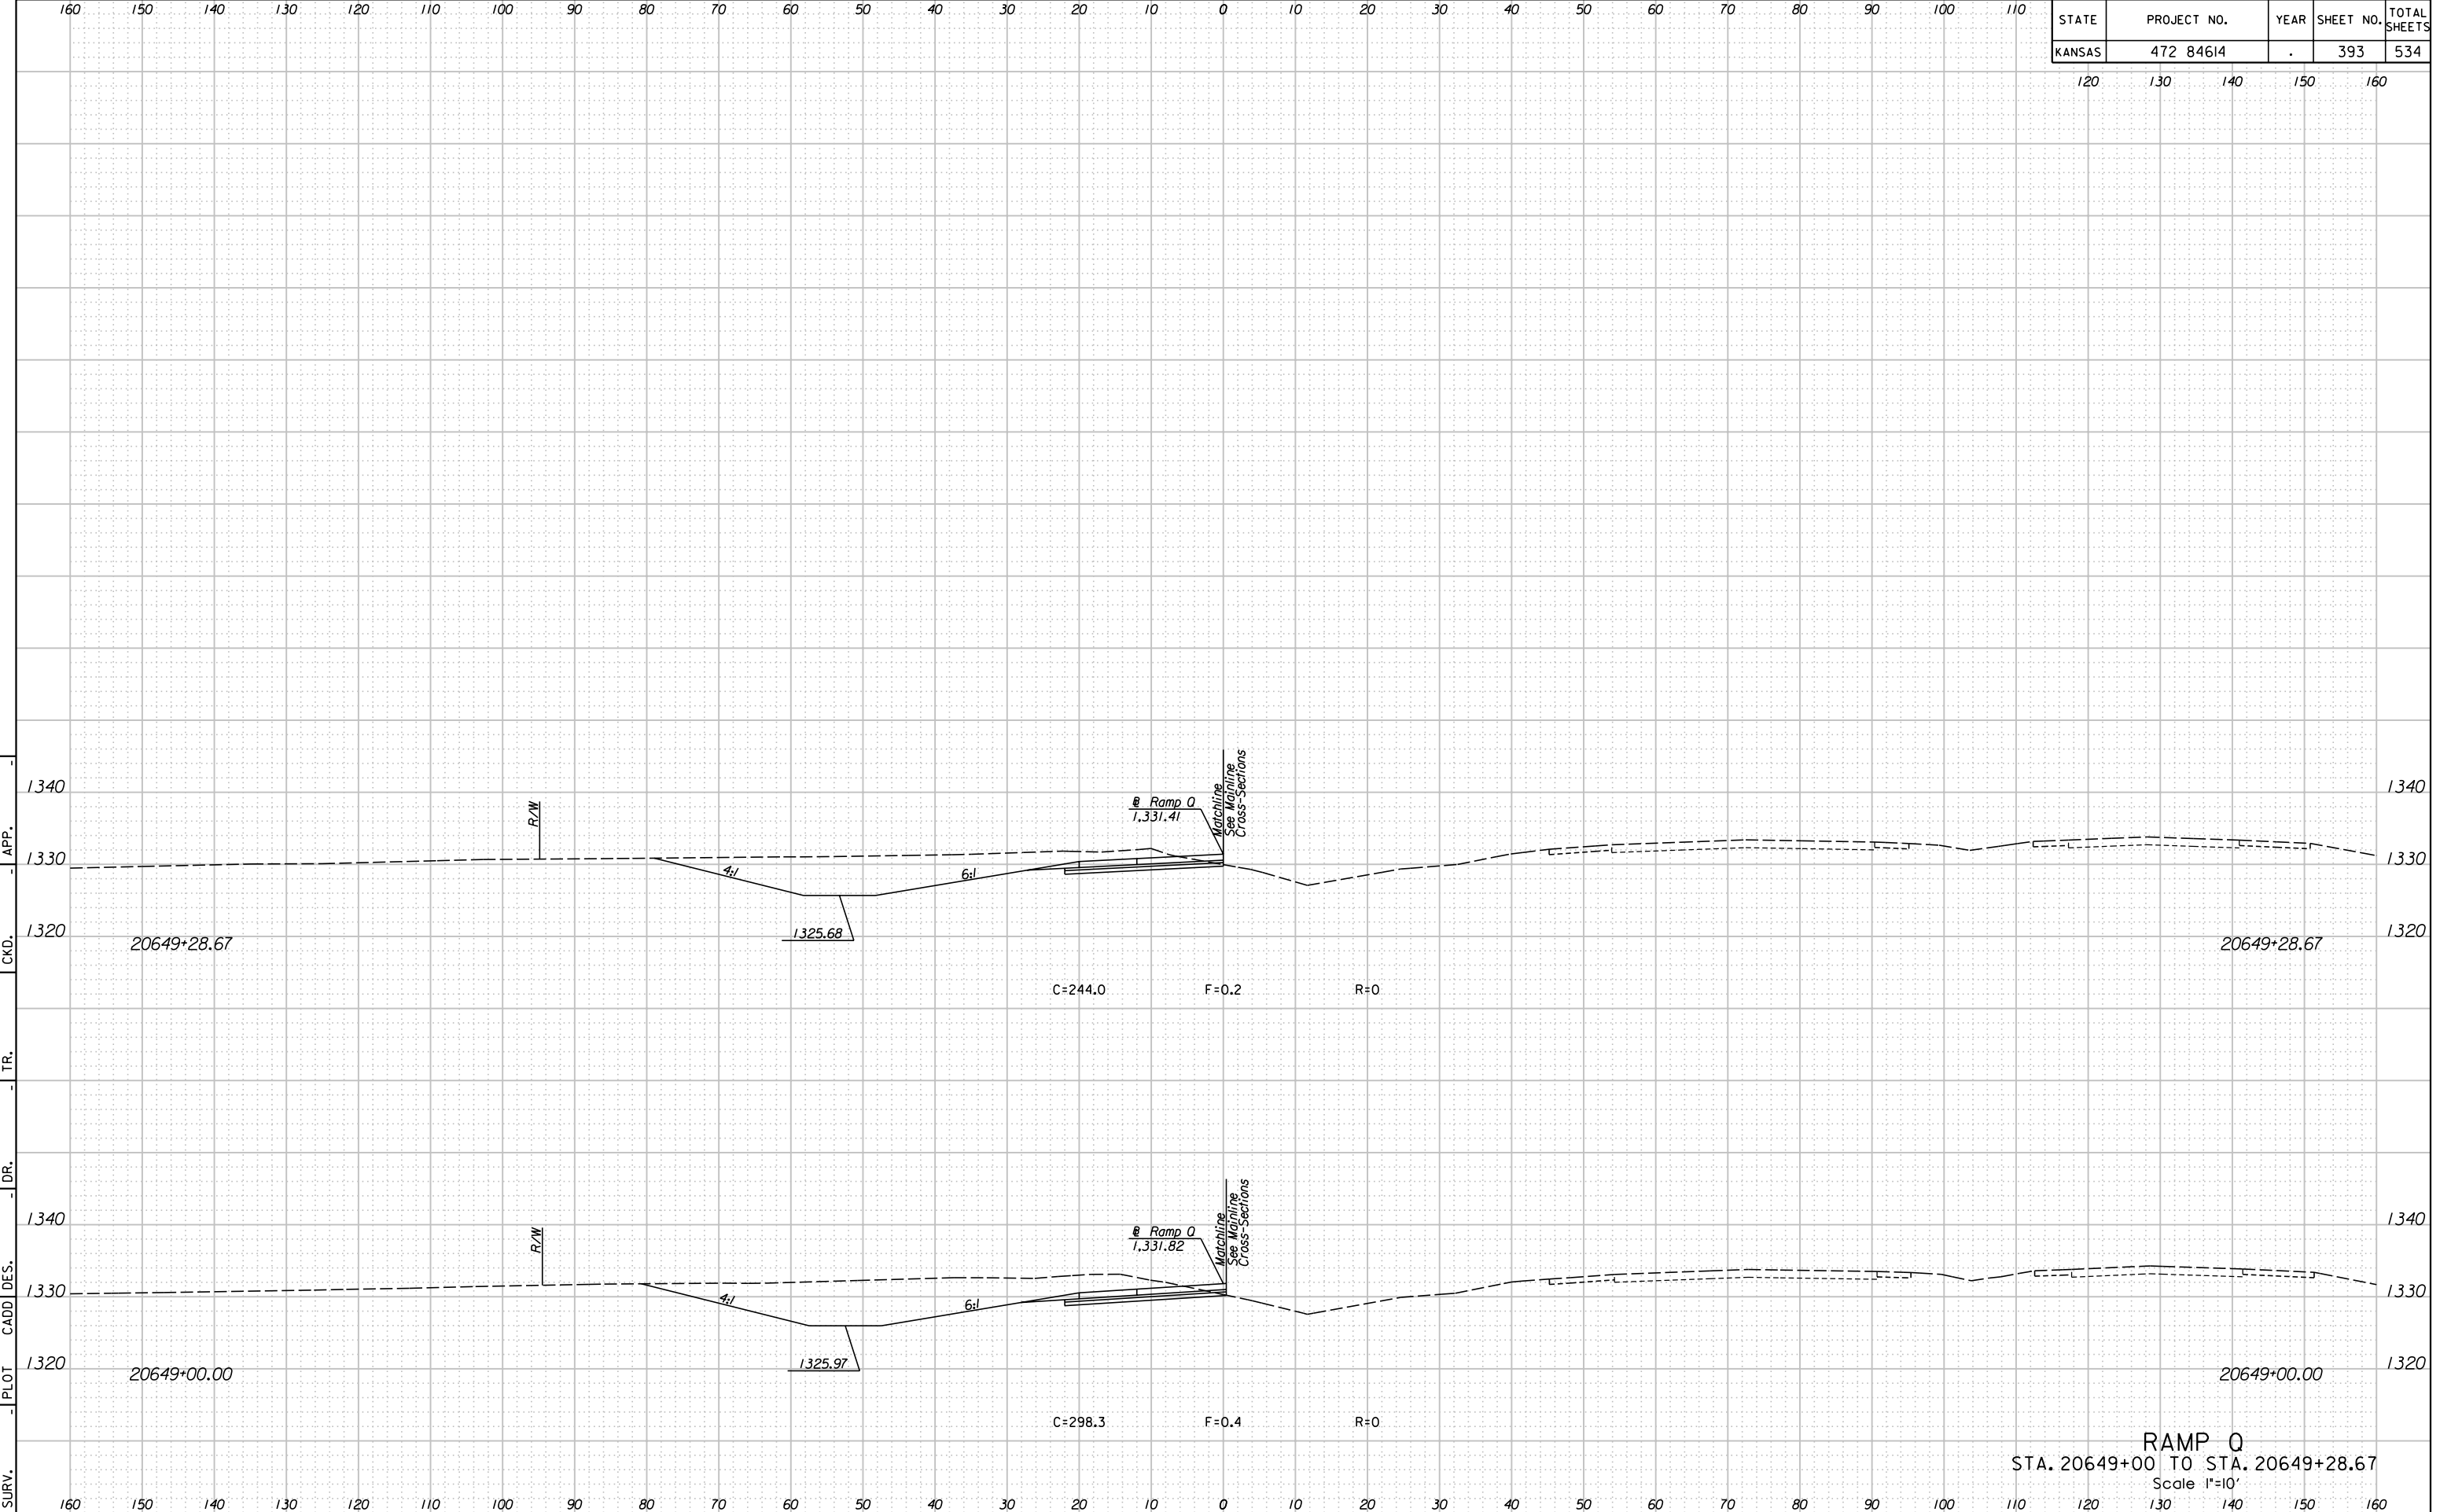

1/4/13 AM  
 2/9/2011  
 T:\35766A\Cadd\Sheets\Roadway\Xsect\EK2RPOXSH.dgn  
 SURV. - PLOT CADD DES. - DR. - TR. - CKD. - APP.

RAMP Q  
 STA. 20649+00 TO STA. 20649+28.67  
 Scale 1"=10'