


STATE	PROJECT NO.	YEAR	SHEET NO.	TOTAL SHEETS
KANSAS	472 84614	.	395	534

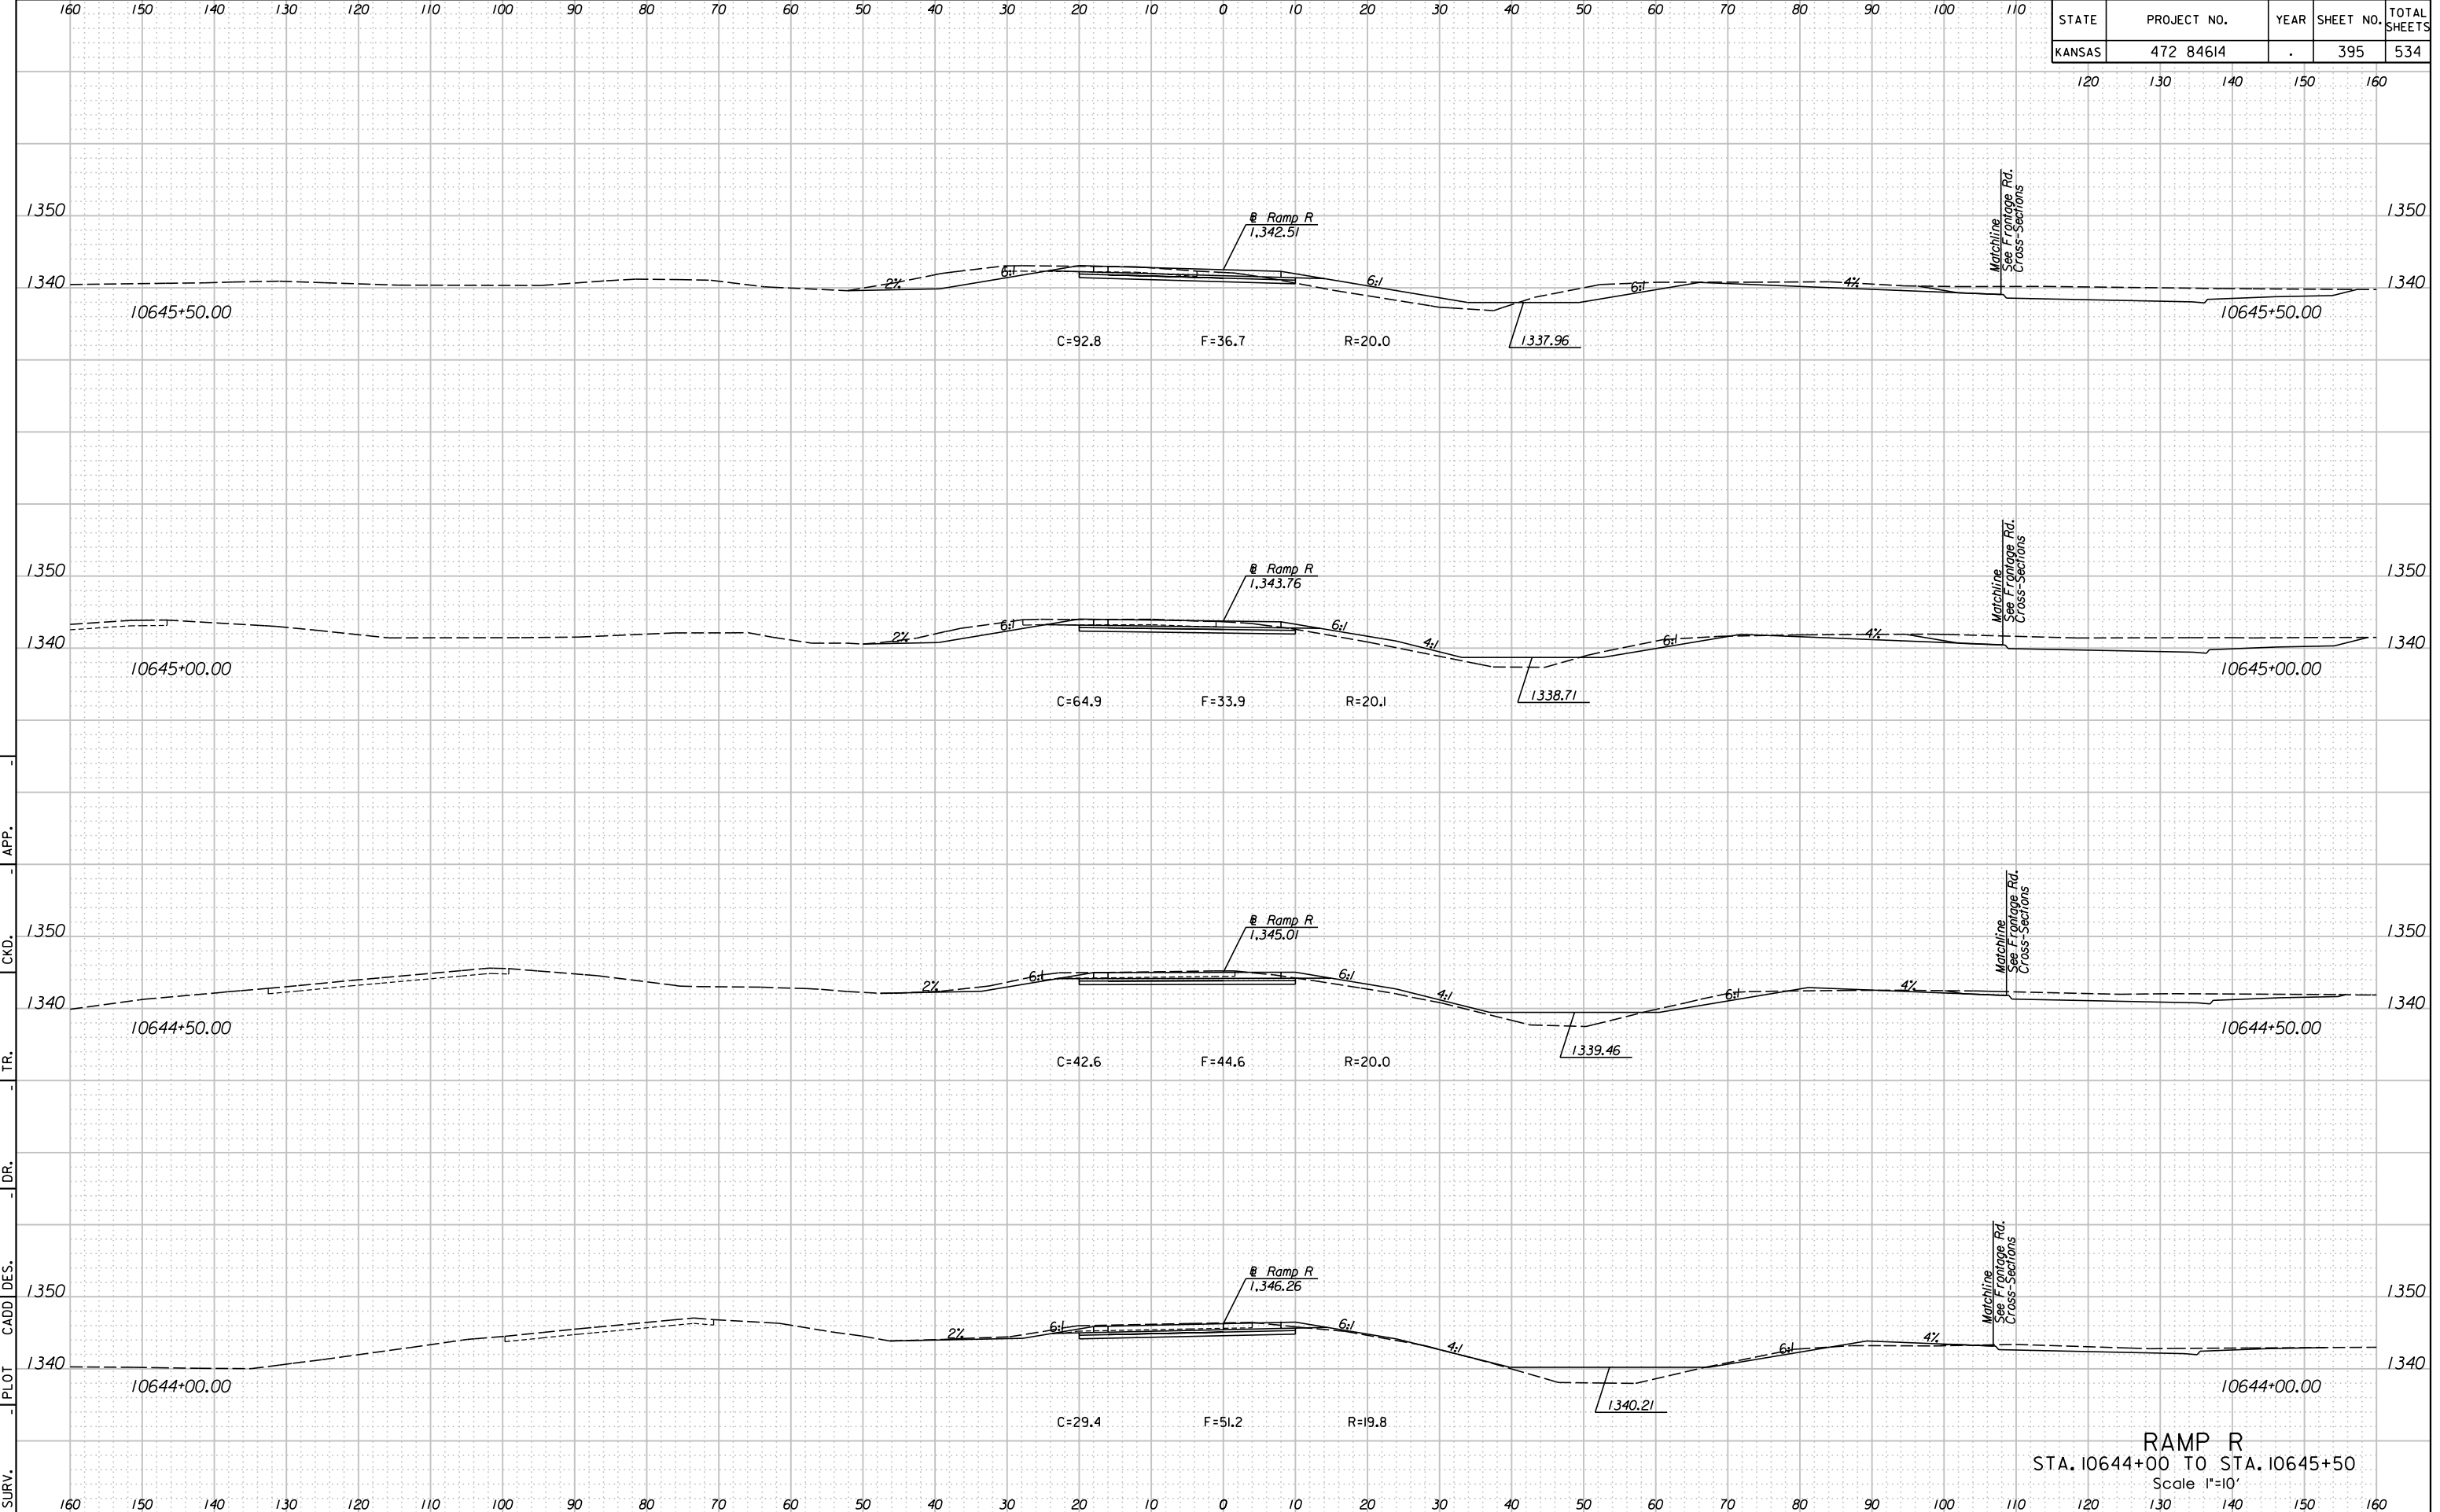

RAMP R  
 STA. 10644+00 TO STA. 10645+50  
 Scale 1"=10'

11/8/23 AM  
 2/9/2011  
 T:\35766A\Cadd\Sheets\Roadway\Xsect\EK2RPRX.SH.dgn  
 SURV. - PLOT CADD DES. - DR. - TR. - CKD. - APP.