


STATE	PROJECT NO.	YEAR	SHEET NO.	TOTAL SHEETS
KANSAS	472 84614	.	402	534

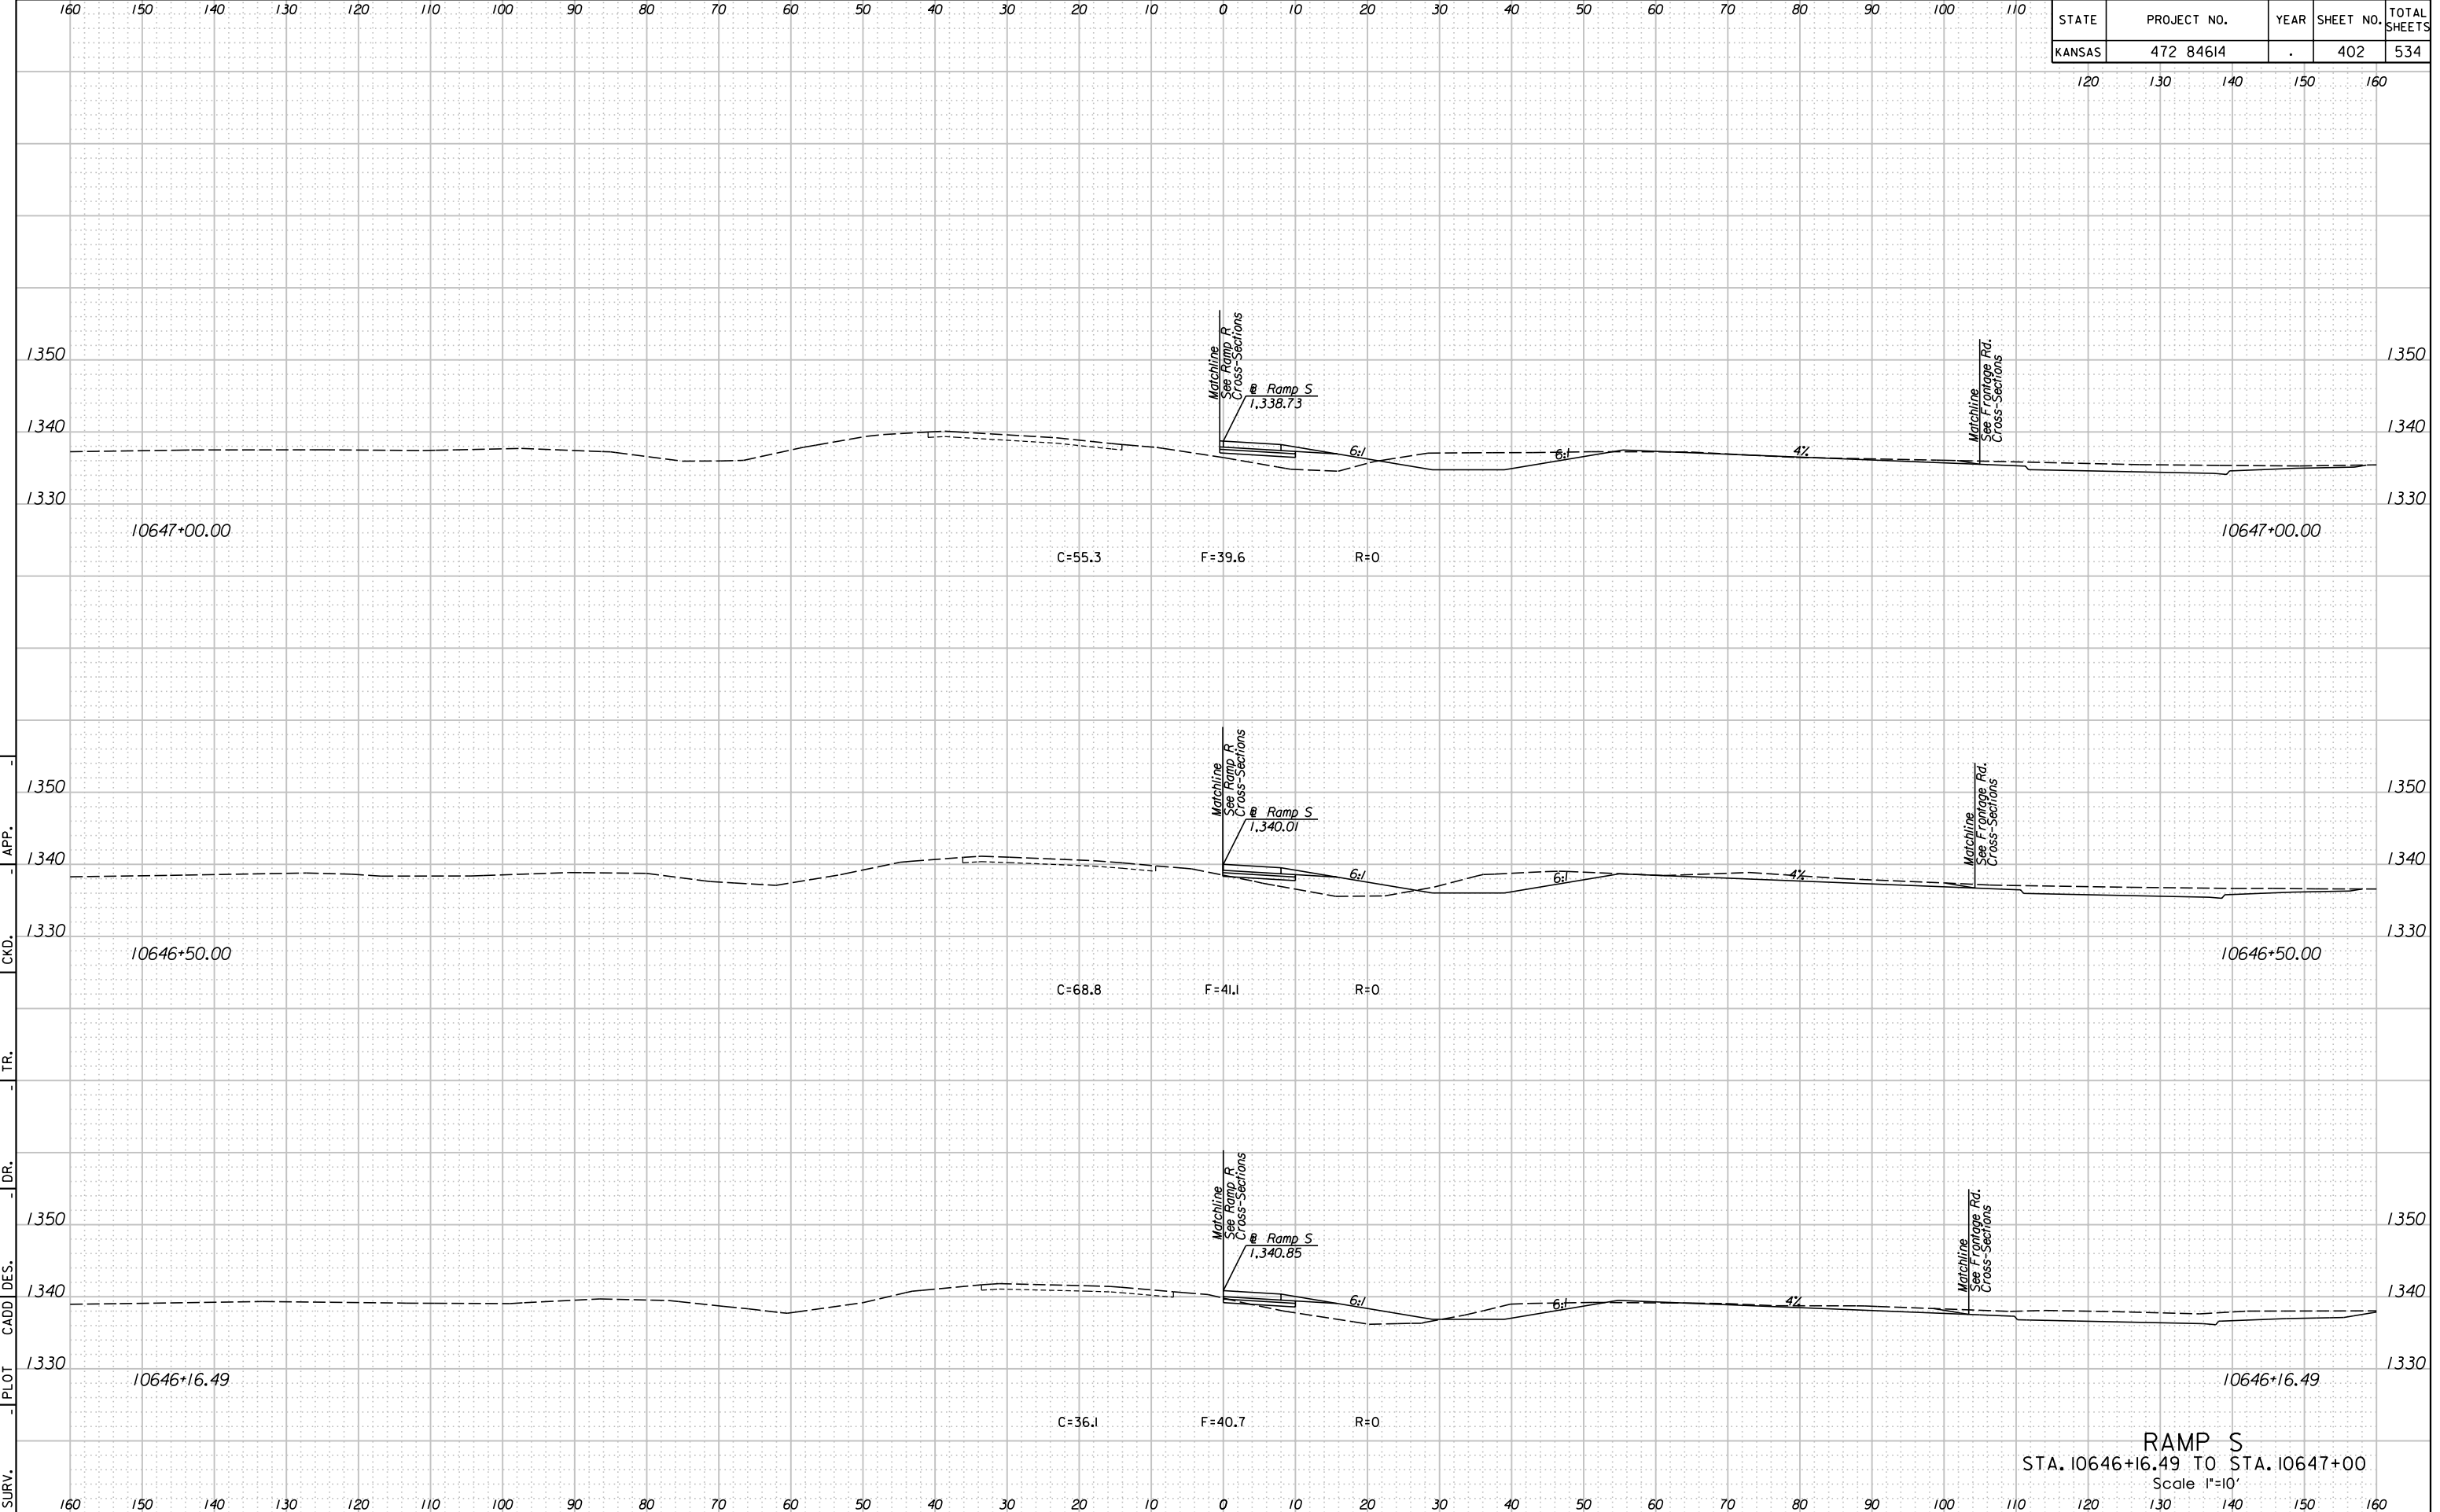

11:05:54 AM
 2/9/2011
 T:\35766A\Cadd\Sheets\Roadway\Xsect\EK2RPSXSH.dgn
 SURV. - PLOT CADD DES. - DR. - TR. - CKD. - APP.

RAMP S
 STA. 10646+16.49 TO STA. 10647+00
 Scale 1"=10'