


11/8/15 7:57 AM
 T:\35766A\Cadd\Sheets\Roadway\Xsect\EK2RPSXSH.dgn
 SURV. - PLOT CADD DES. - DR. - TR. - CKD. - APP.

| STATE | PROJECT NO. | YEAR | SHEET NO. | TOTAL SHEETS |
|--------|-------------|------|-----------|--------------|
| KANSAS | 472 84614 | . | 403 | 534 |

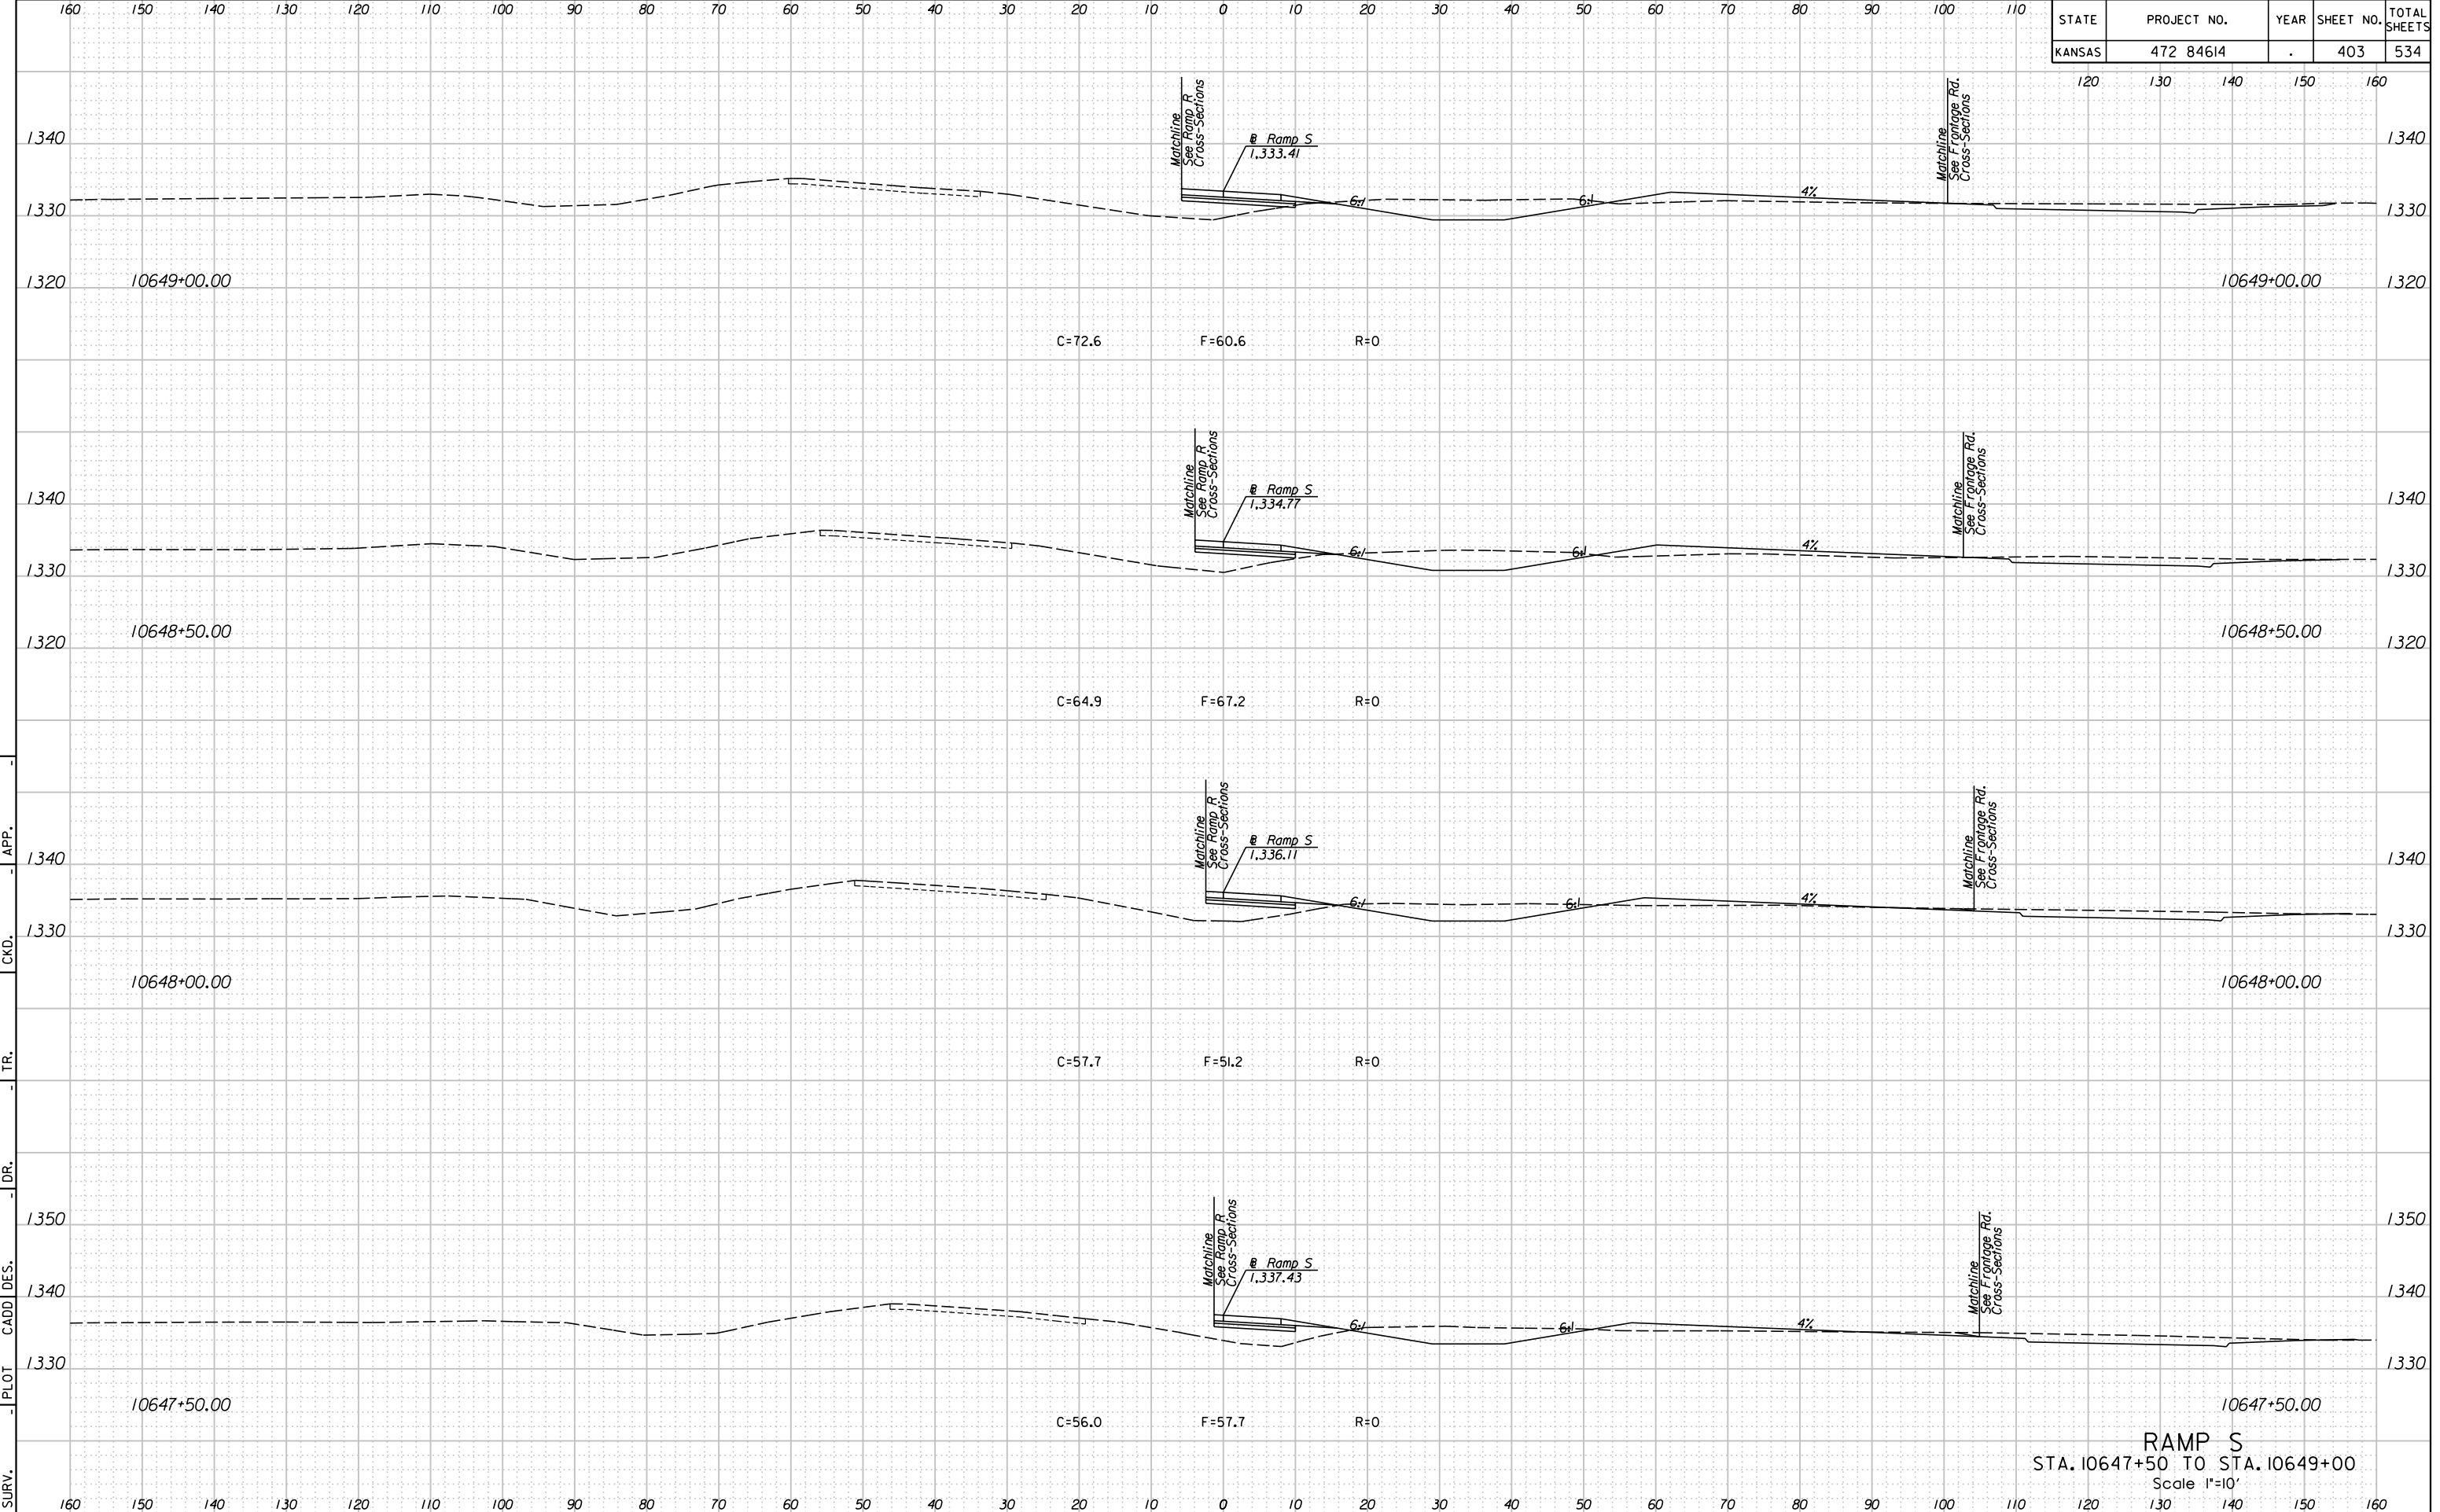

RAMP S
 STA. 10647+50 TO STA. 10649+00
 Scale 1"=10'