


STATE	PROJECT NO.	YEAR	SHEET NO.	TOTAL SHEETS
KANSAS	472 84614	.	404	534

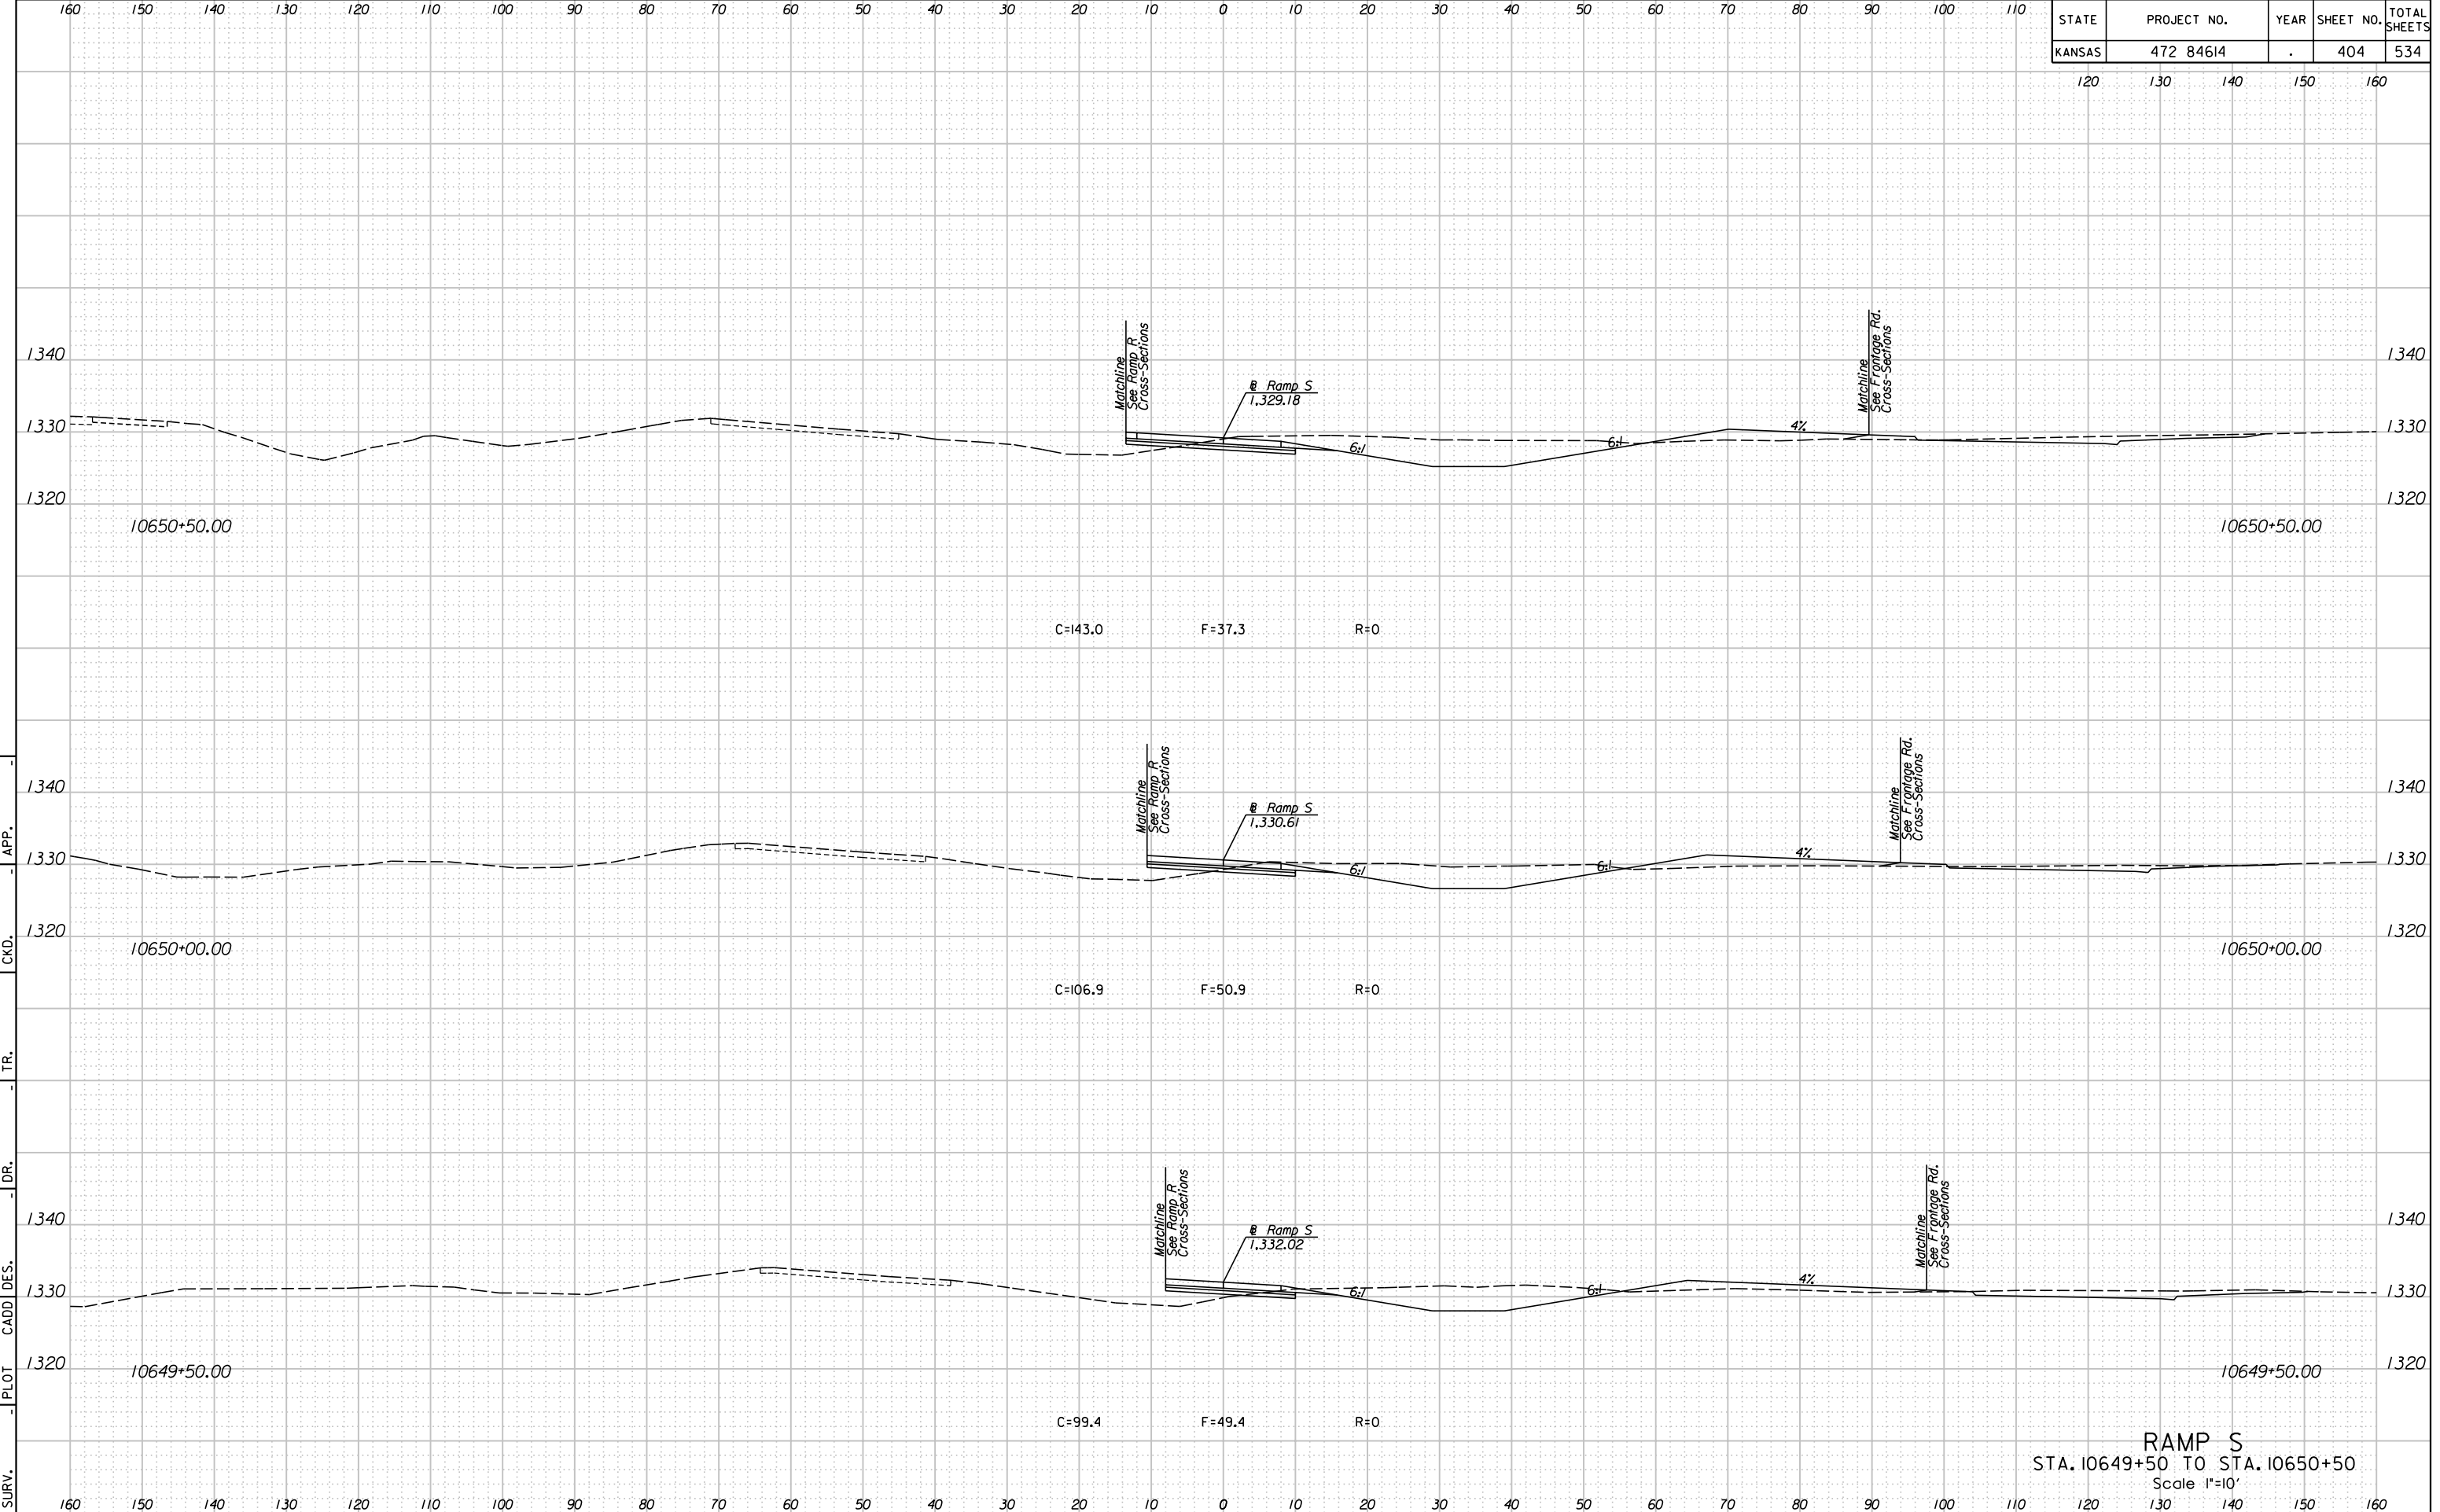

11:05:59 AM  
 2/9/2011  
 T:\35766A\Cadd\Sheets\Roadway\Xsect\EK2RPSXSH.dgn  
 SURV. - PLOT CADD DES. - DR. - TR. - CKD. - APP.

**RAMP S**  
 STA. 10649+50 TO STA. 10650+50  
 Scale 1"=10'