


STATE	PROJECT NO.	YEAR	SHEET NO.	TOTAL SHEETS
KANSAS	472 84614	.	406	534

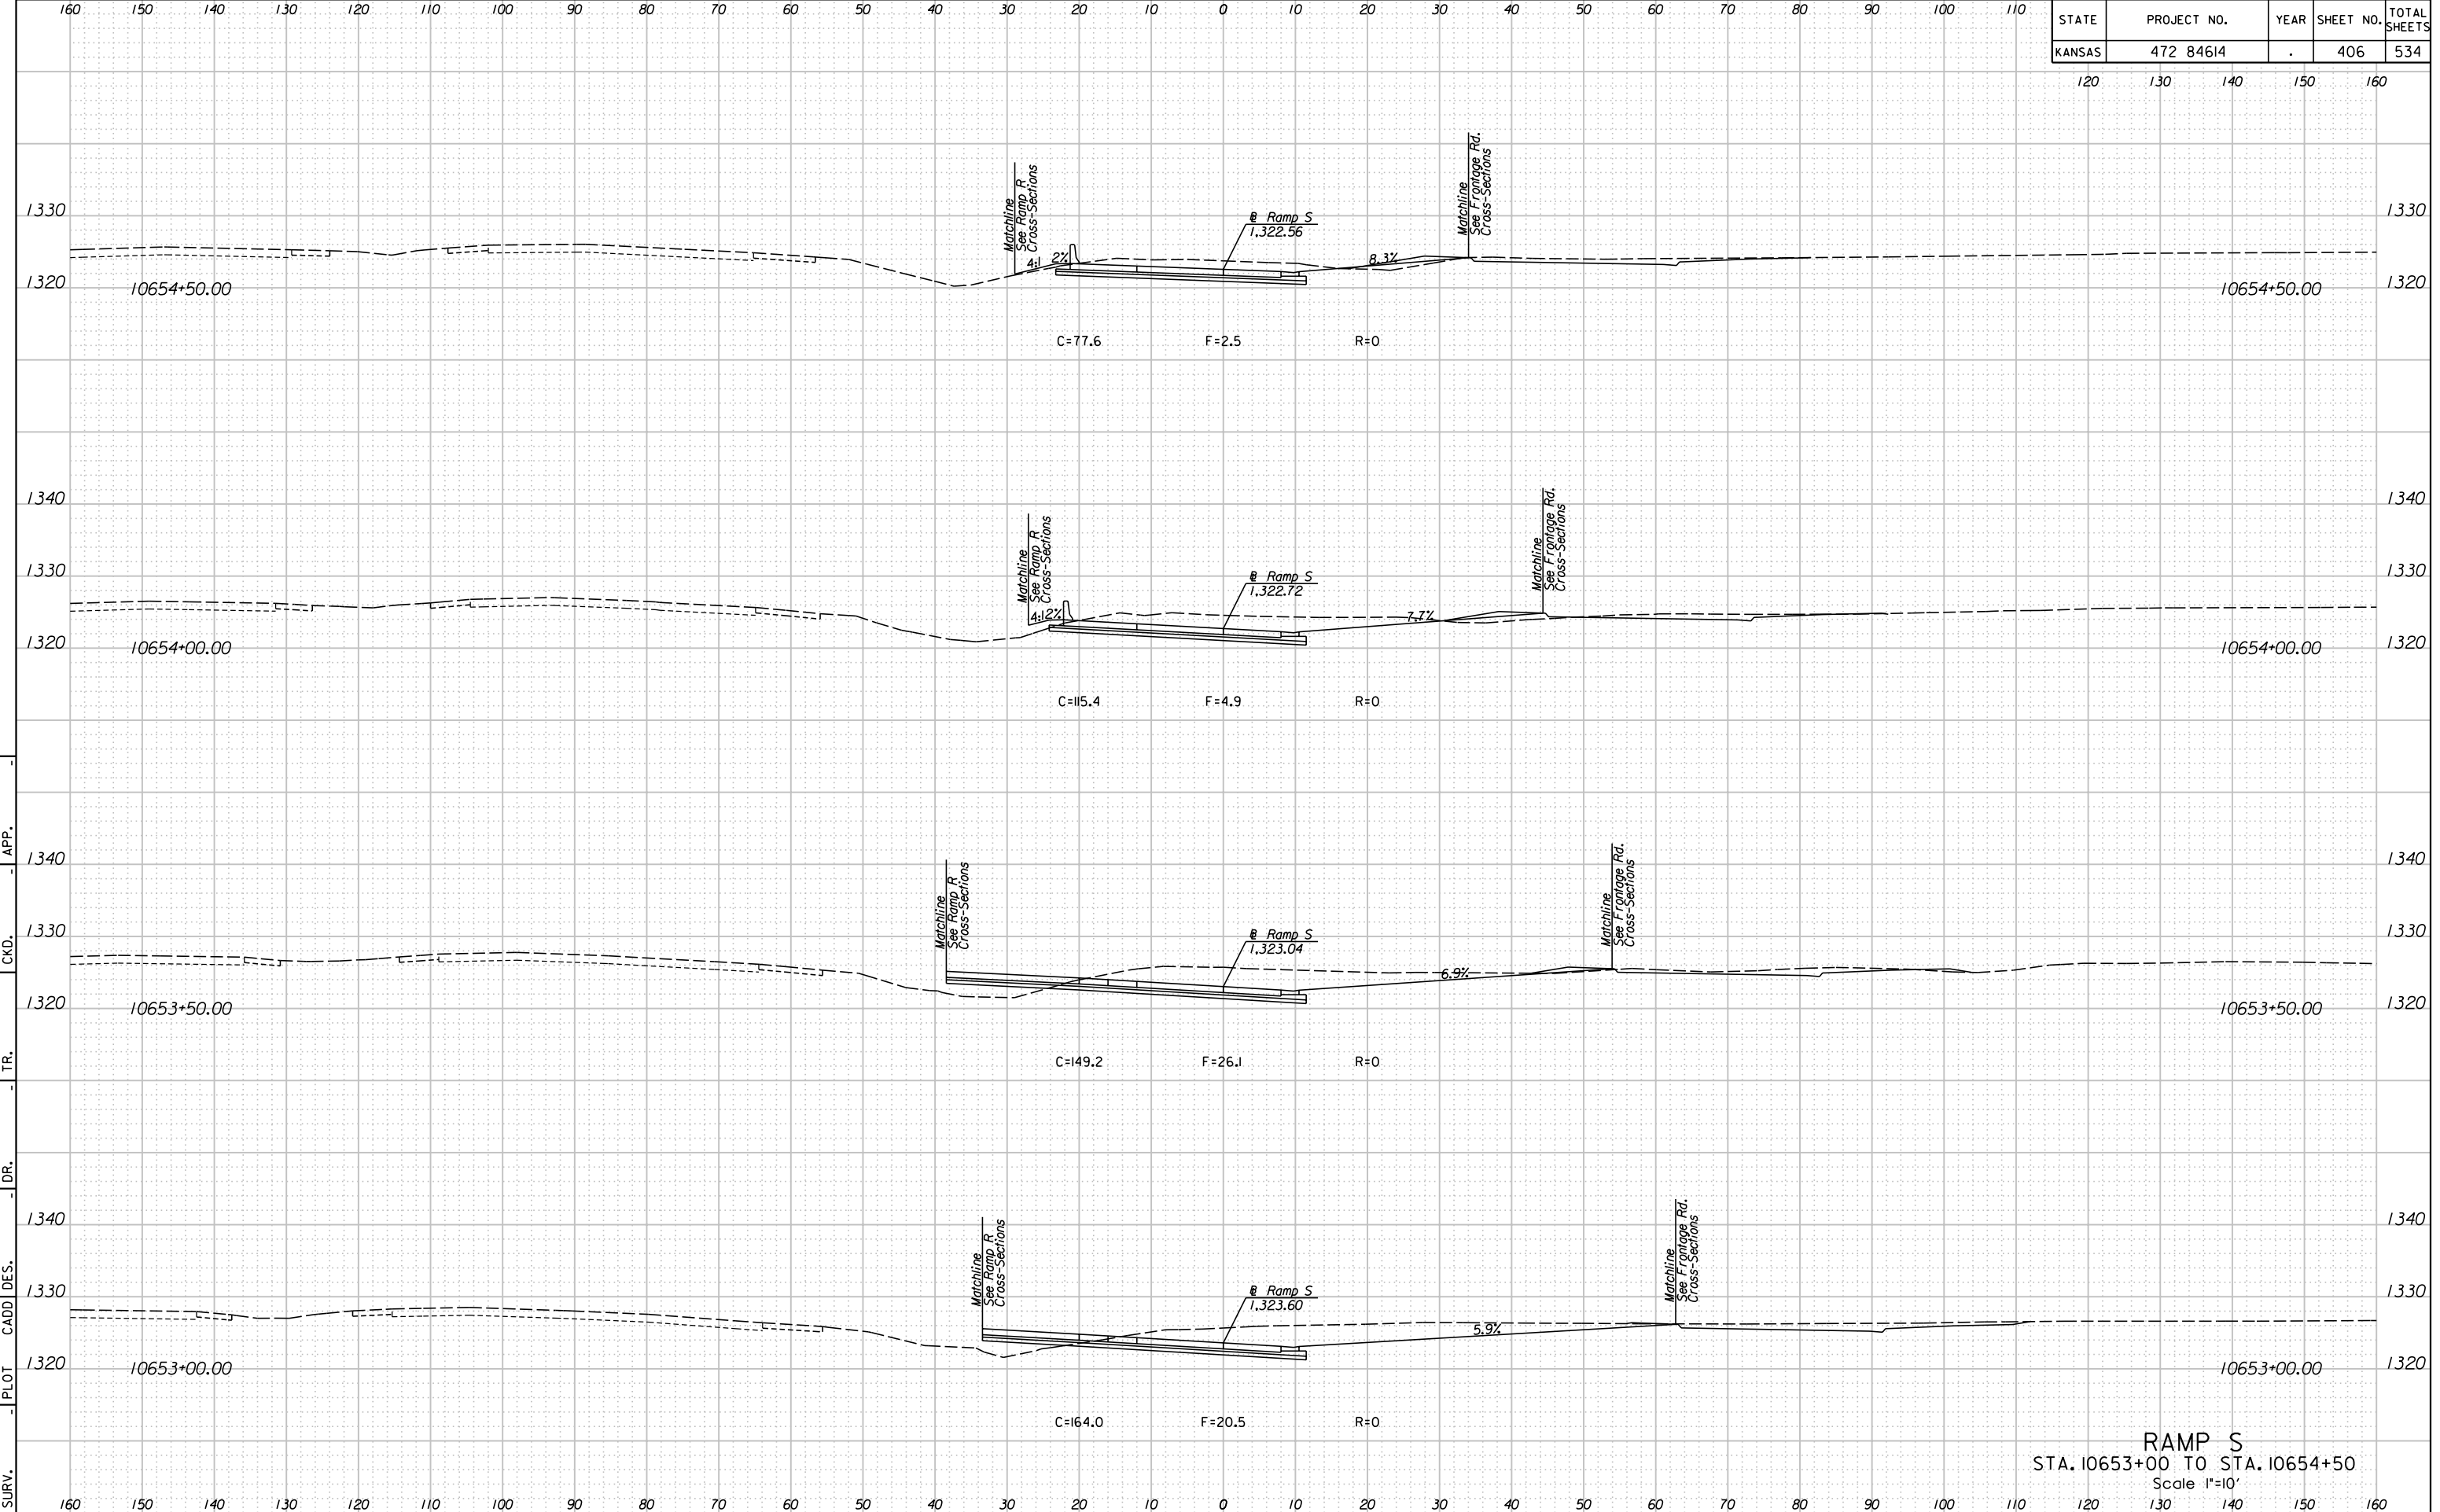

11/9/04 AM
 2/9/2011
 T:\35766A\Cadd\Sheets\Roadway\Xsect\EK2RPSXSH.dgn
 SURV. - PLOT CADD DES. - DR. - TR. - CKD. - APP.

RAMP S
 STA. 10653+00 TO STA. 10654+50
 Scale 1"=10'