


STATE	PROJECT NO.	YEAR	SHEET NO.	TOTAL SHEETS
KANSAS	472 84614	.	420	534

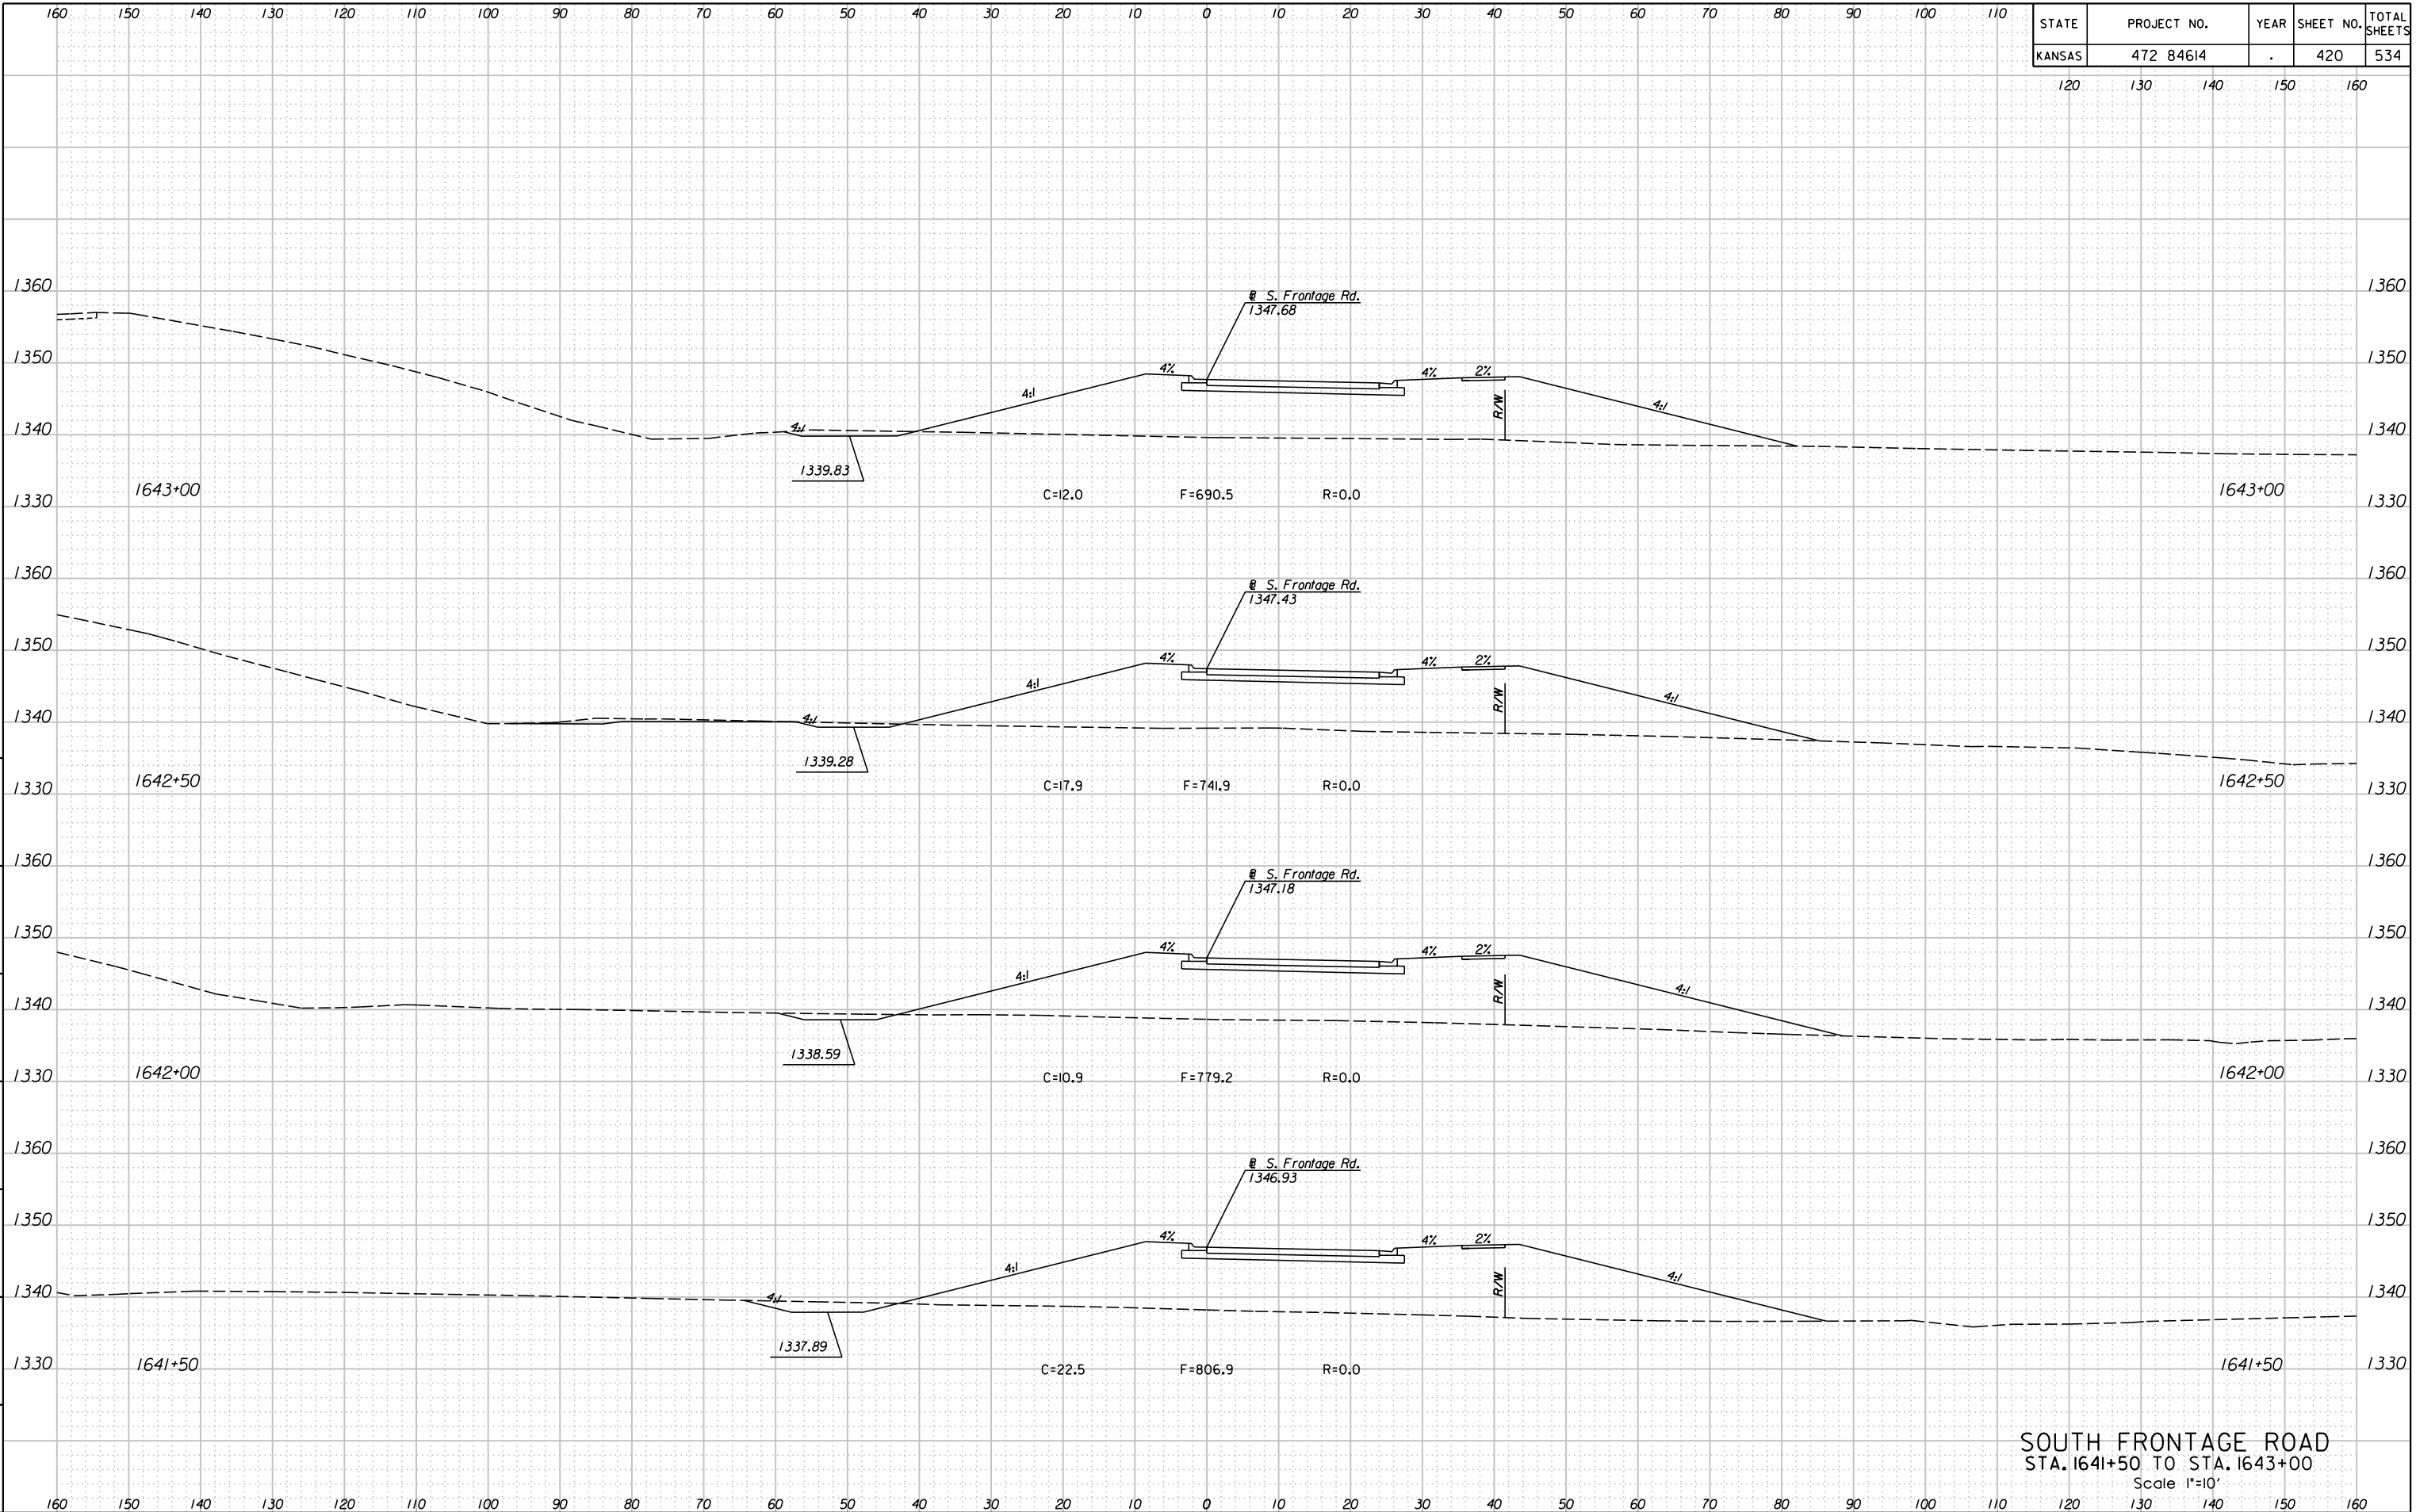

I:\50\03 AM  
 2/24/2011  
 G:\W06\0035\Road\35766A-Project\Design Management\CADD\Bose\Border.s\EK2FSXSH.dgn  
 SURV. PLOT CADD DES. DR. TR. CKD. APP.

**SOUTH FRONTAGE ROAD**  
 STA. 1641+50 TO STA. 1643+00  
 Scale 1"=10'