


| | | | | |
|--------|-------------|------|-----------|--------------|
| STATE | PROJECT NO. | YEAR | SHEET NO. | TOTAL SHEETS |
| KANSAS | 472 84614 | . | 422 | 534 |

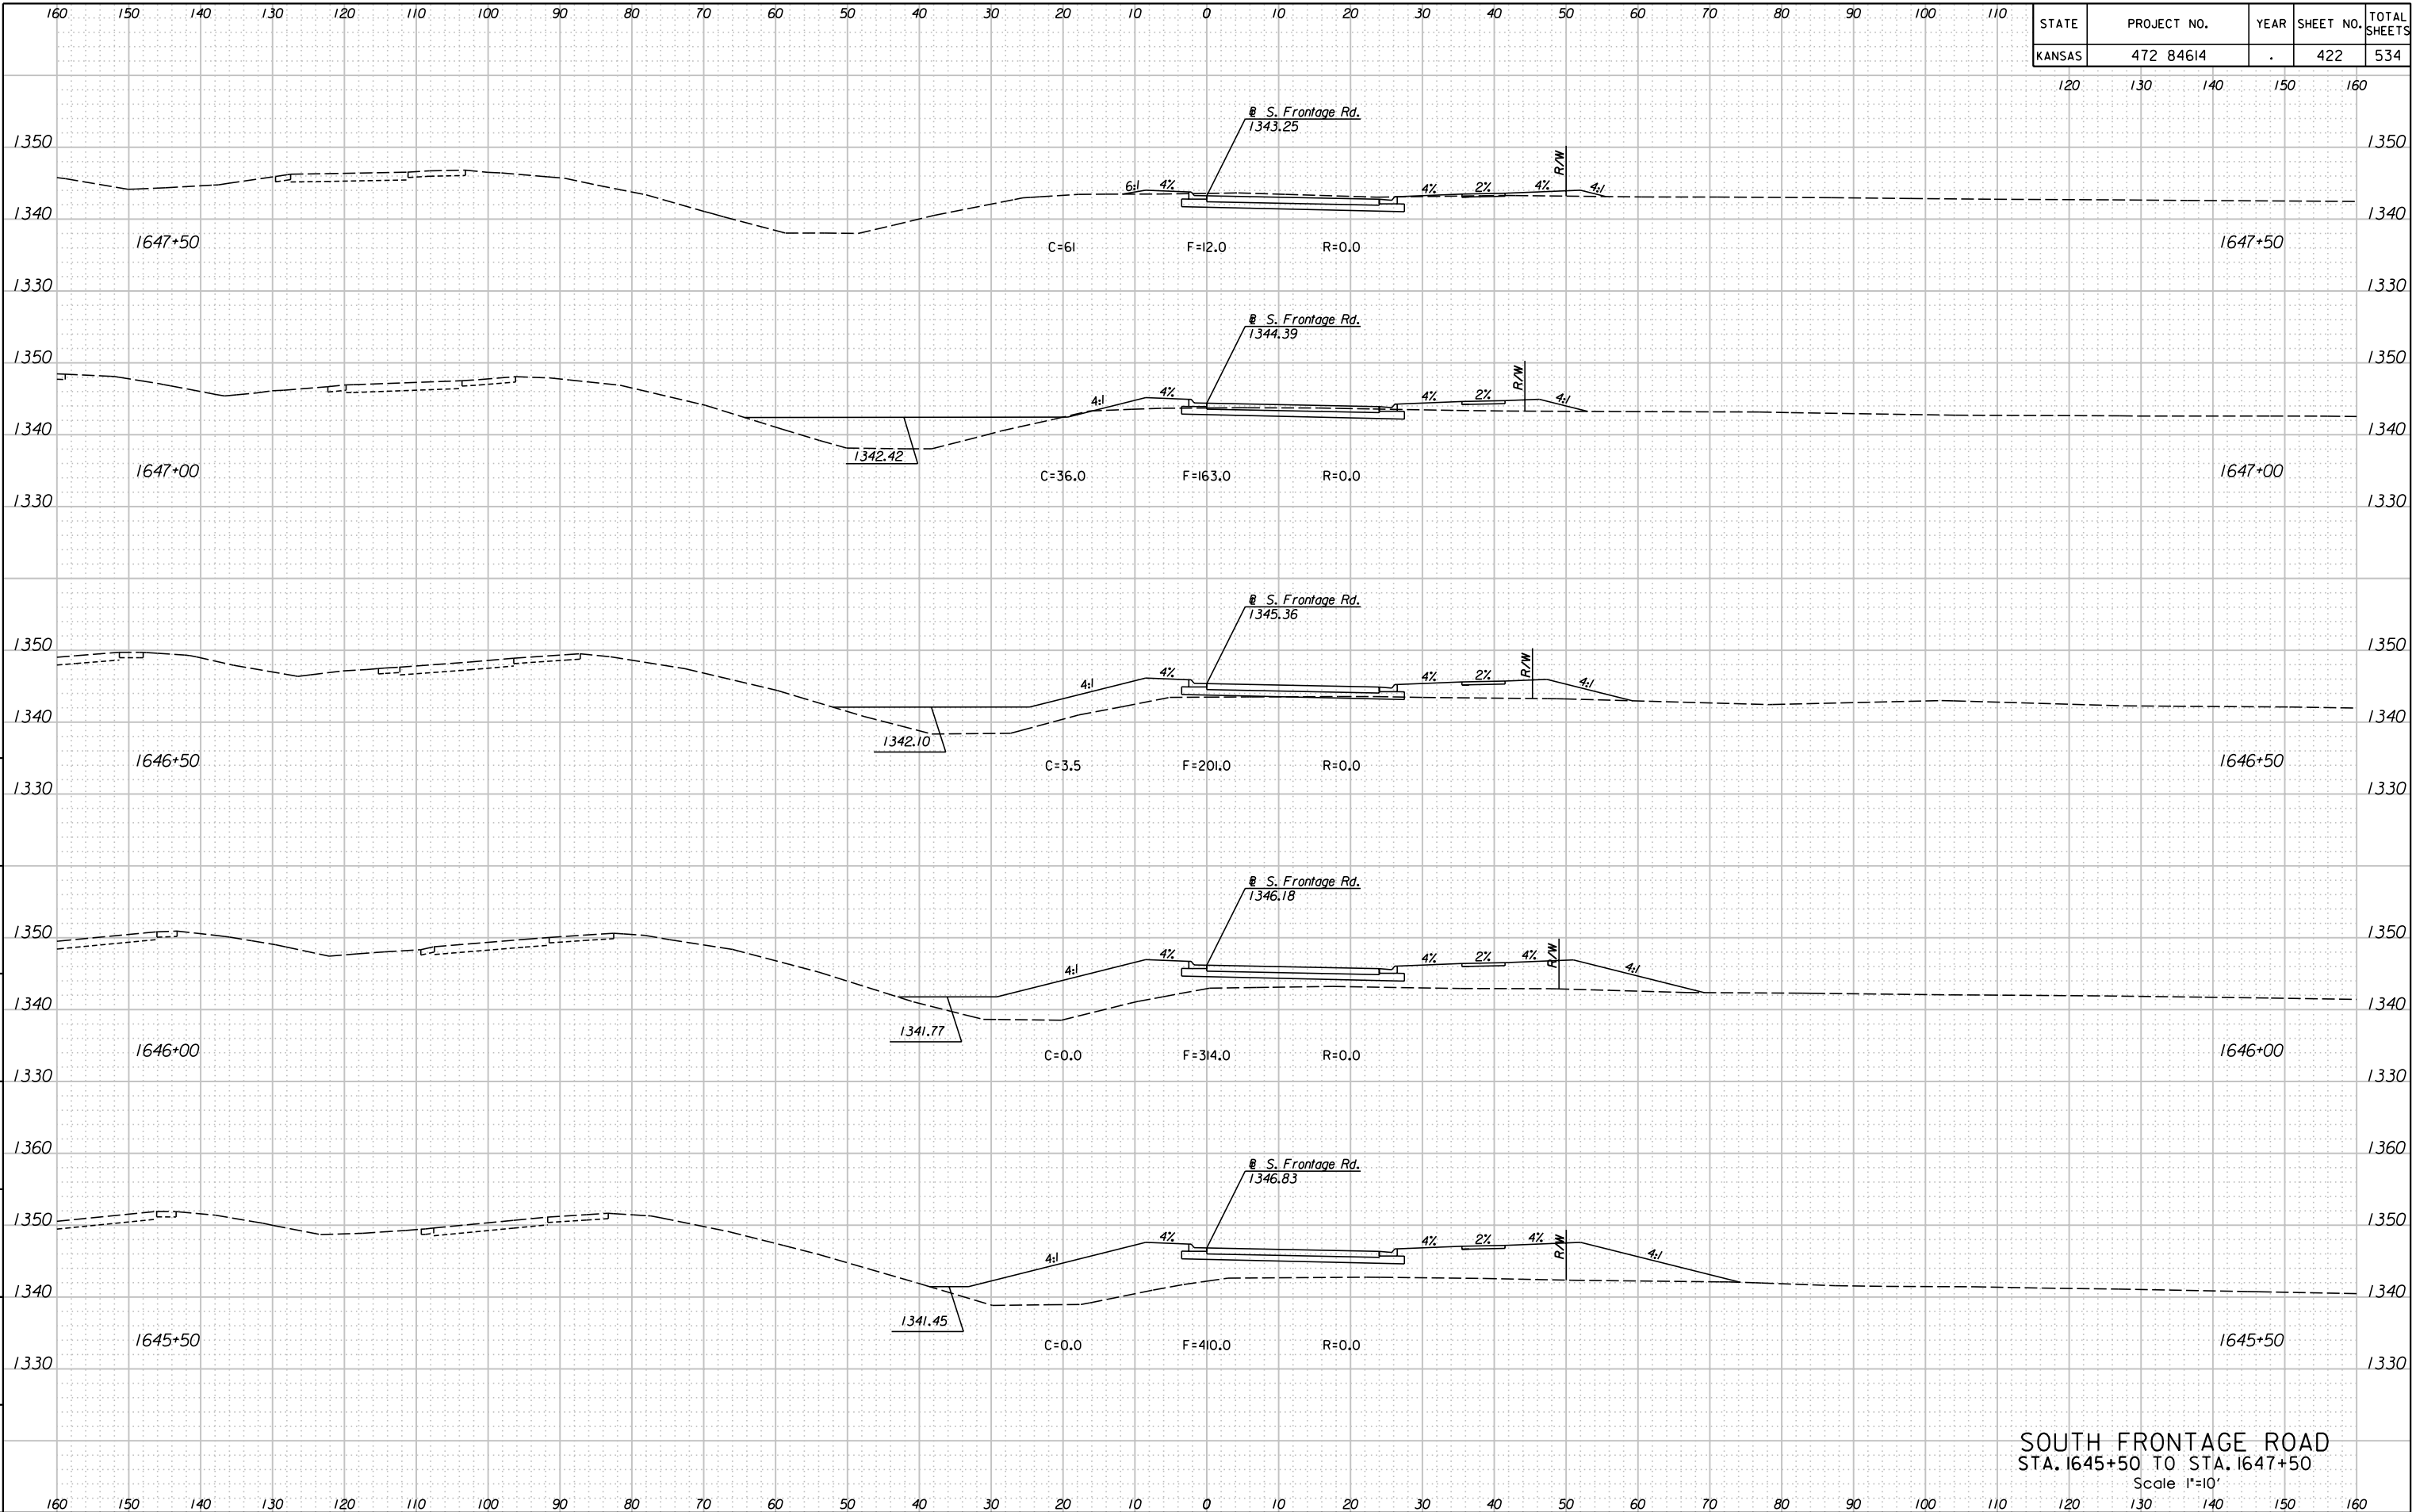

SOUTH FRONTAGE ROAD
 STA. 1645+50 TO STA. 1647+50
 Scale 1"=10'

2/24/2011 11:50:41 AM
 G:\W06\0035\Road\35766A-Project\Design Management\CADD\Bose\Bor\der.s\EK2FSXSH.dgn
 SURV. PLOT CADD DES. DR. TR. CKD. APP.