


STATE	PROJECT NO.	YEAR	SHEET NO.	TOTAL SHEETS
KANSAS	472 84614	.	436	534

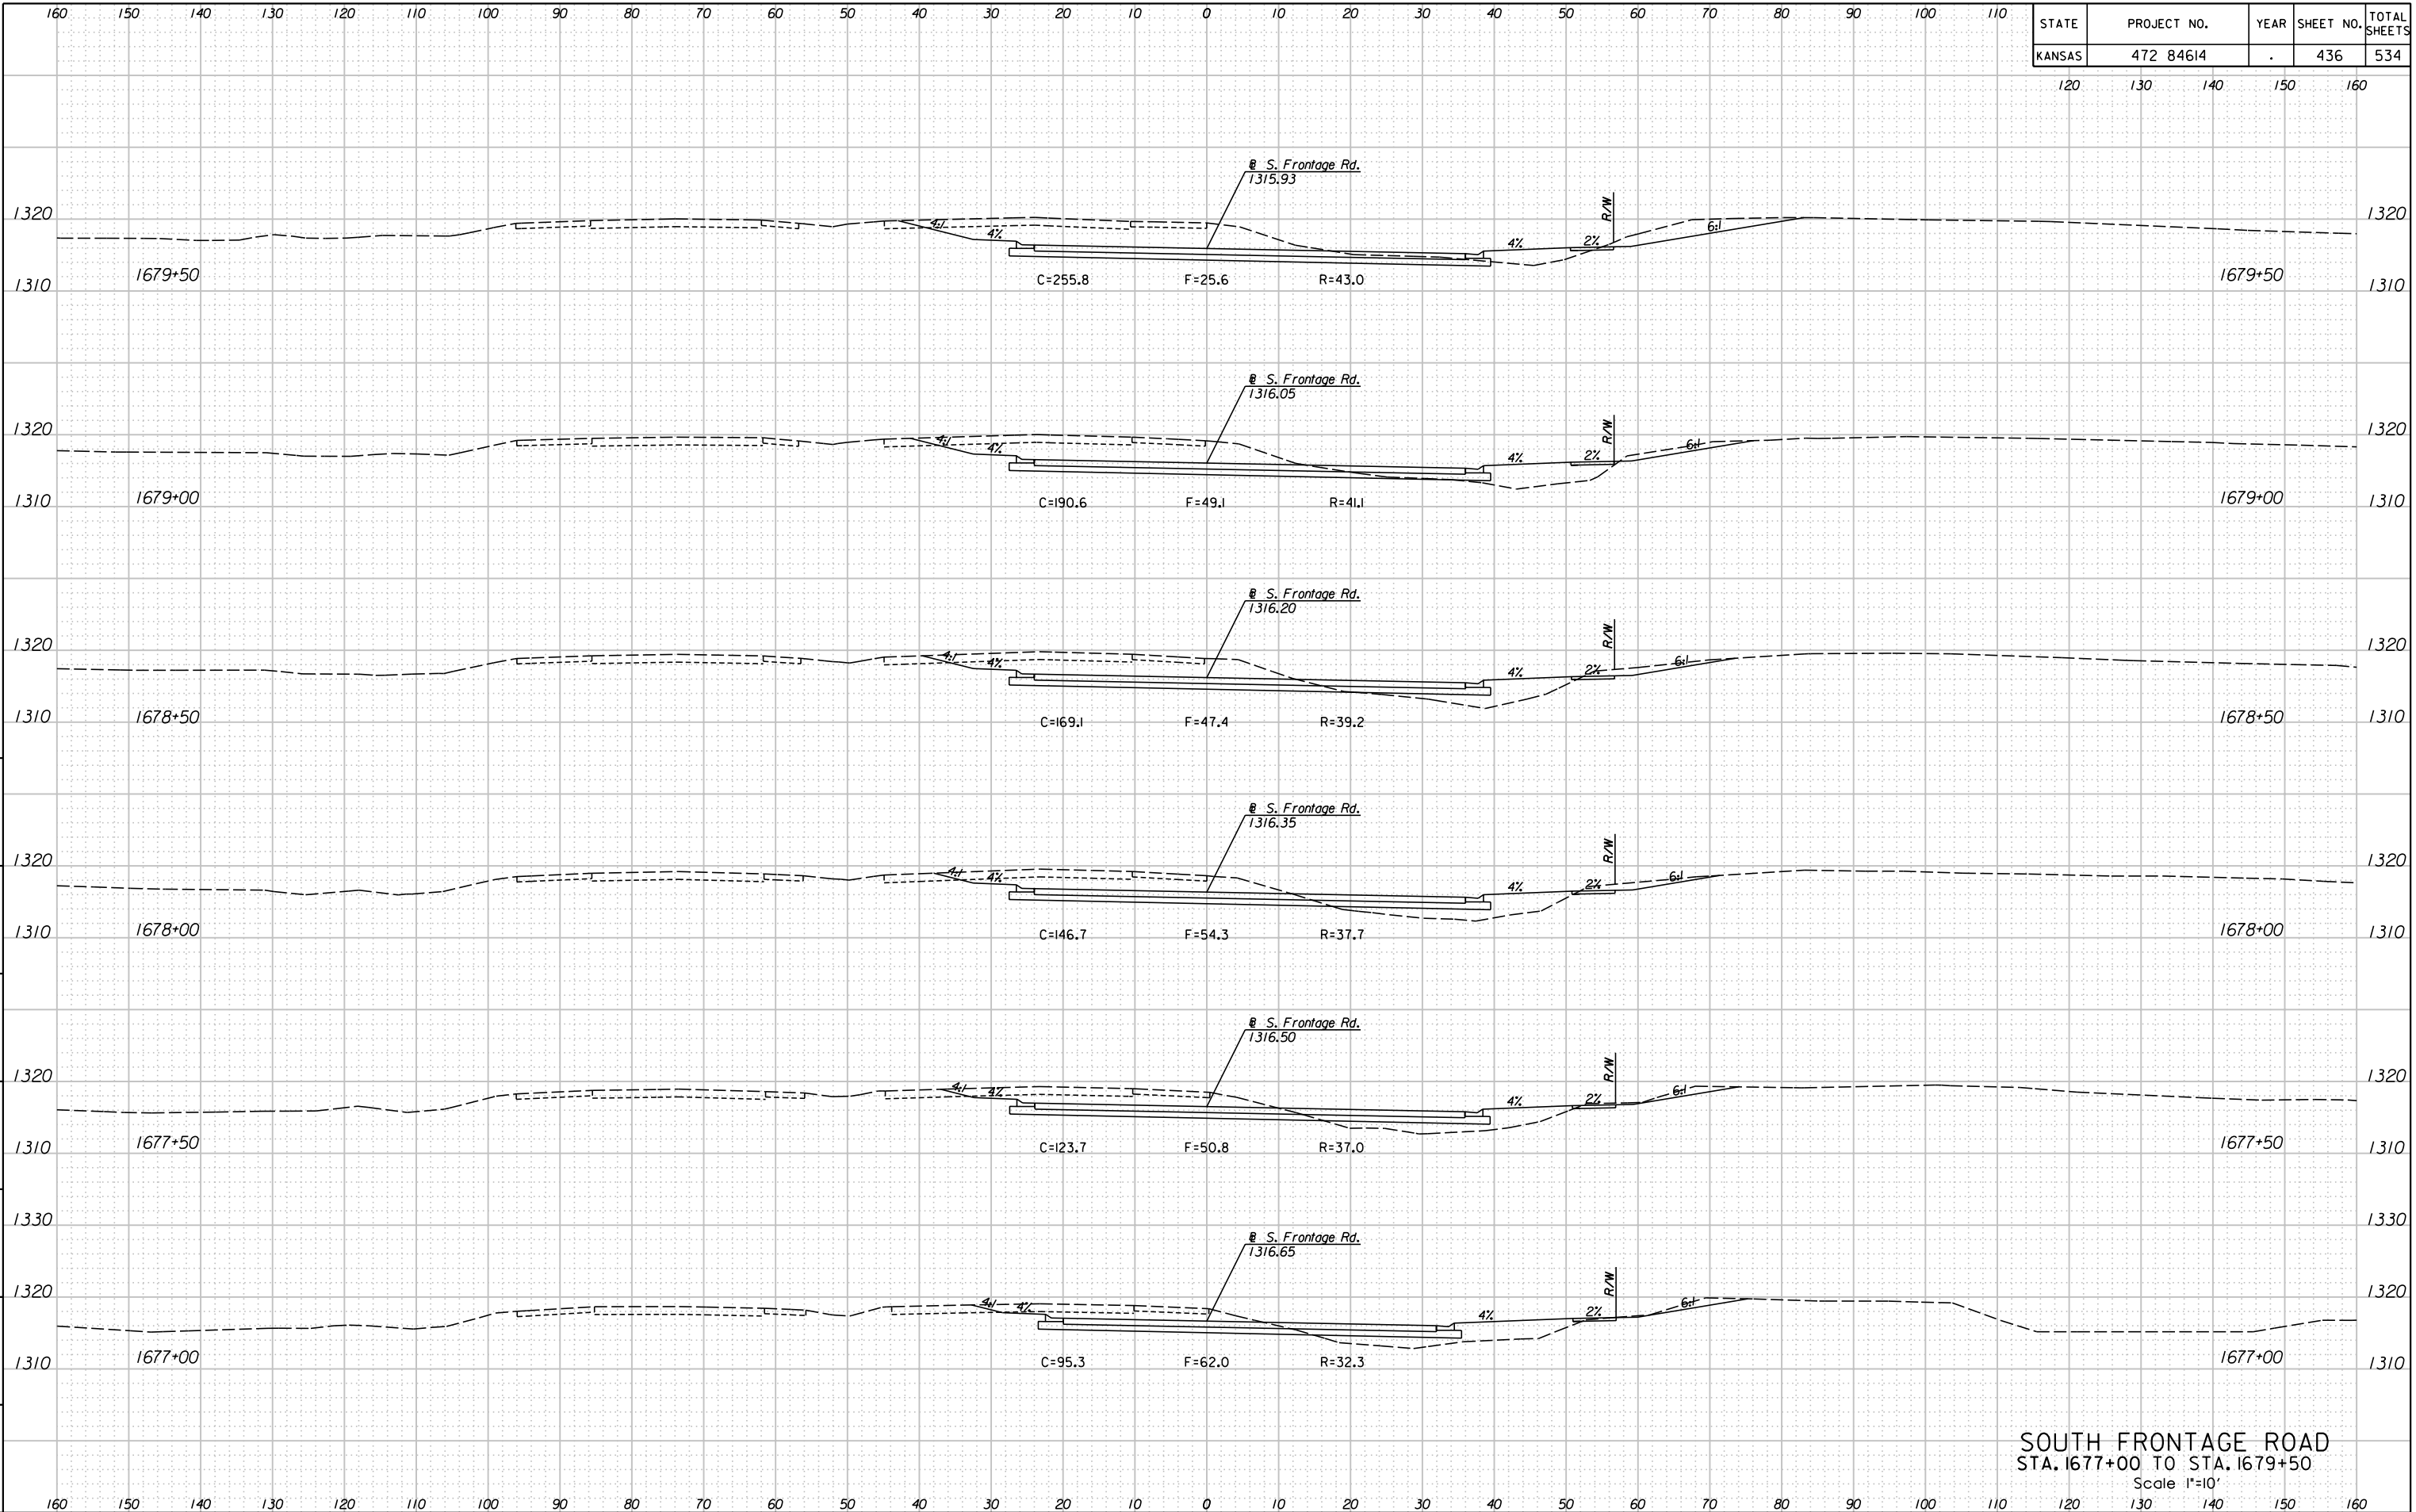

**SOUTH FRONTAGE ROAD**  
 STA. 1677+00 TO STA. 1679+50  
 Scale 1"=10'

2/24/2011 11:51:02 AM  
 G:\W06\0035\Road\35766A-Project\Design Management\CADD\Bor\Bor\border\s\EK2FSXSH.dgn  
 SURV. PLOT CADD DES. DR. TR. CKD. APP.