


STATE	PROJECT NO.	YEAR	SHEET NO.	TOTAL SHEETS
KANSAS	472 84614	.	443	534

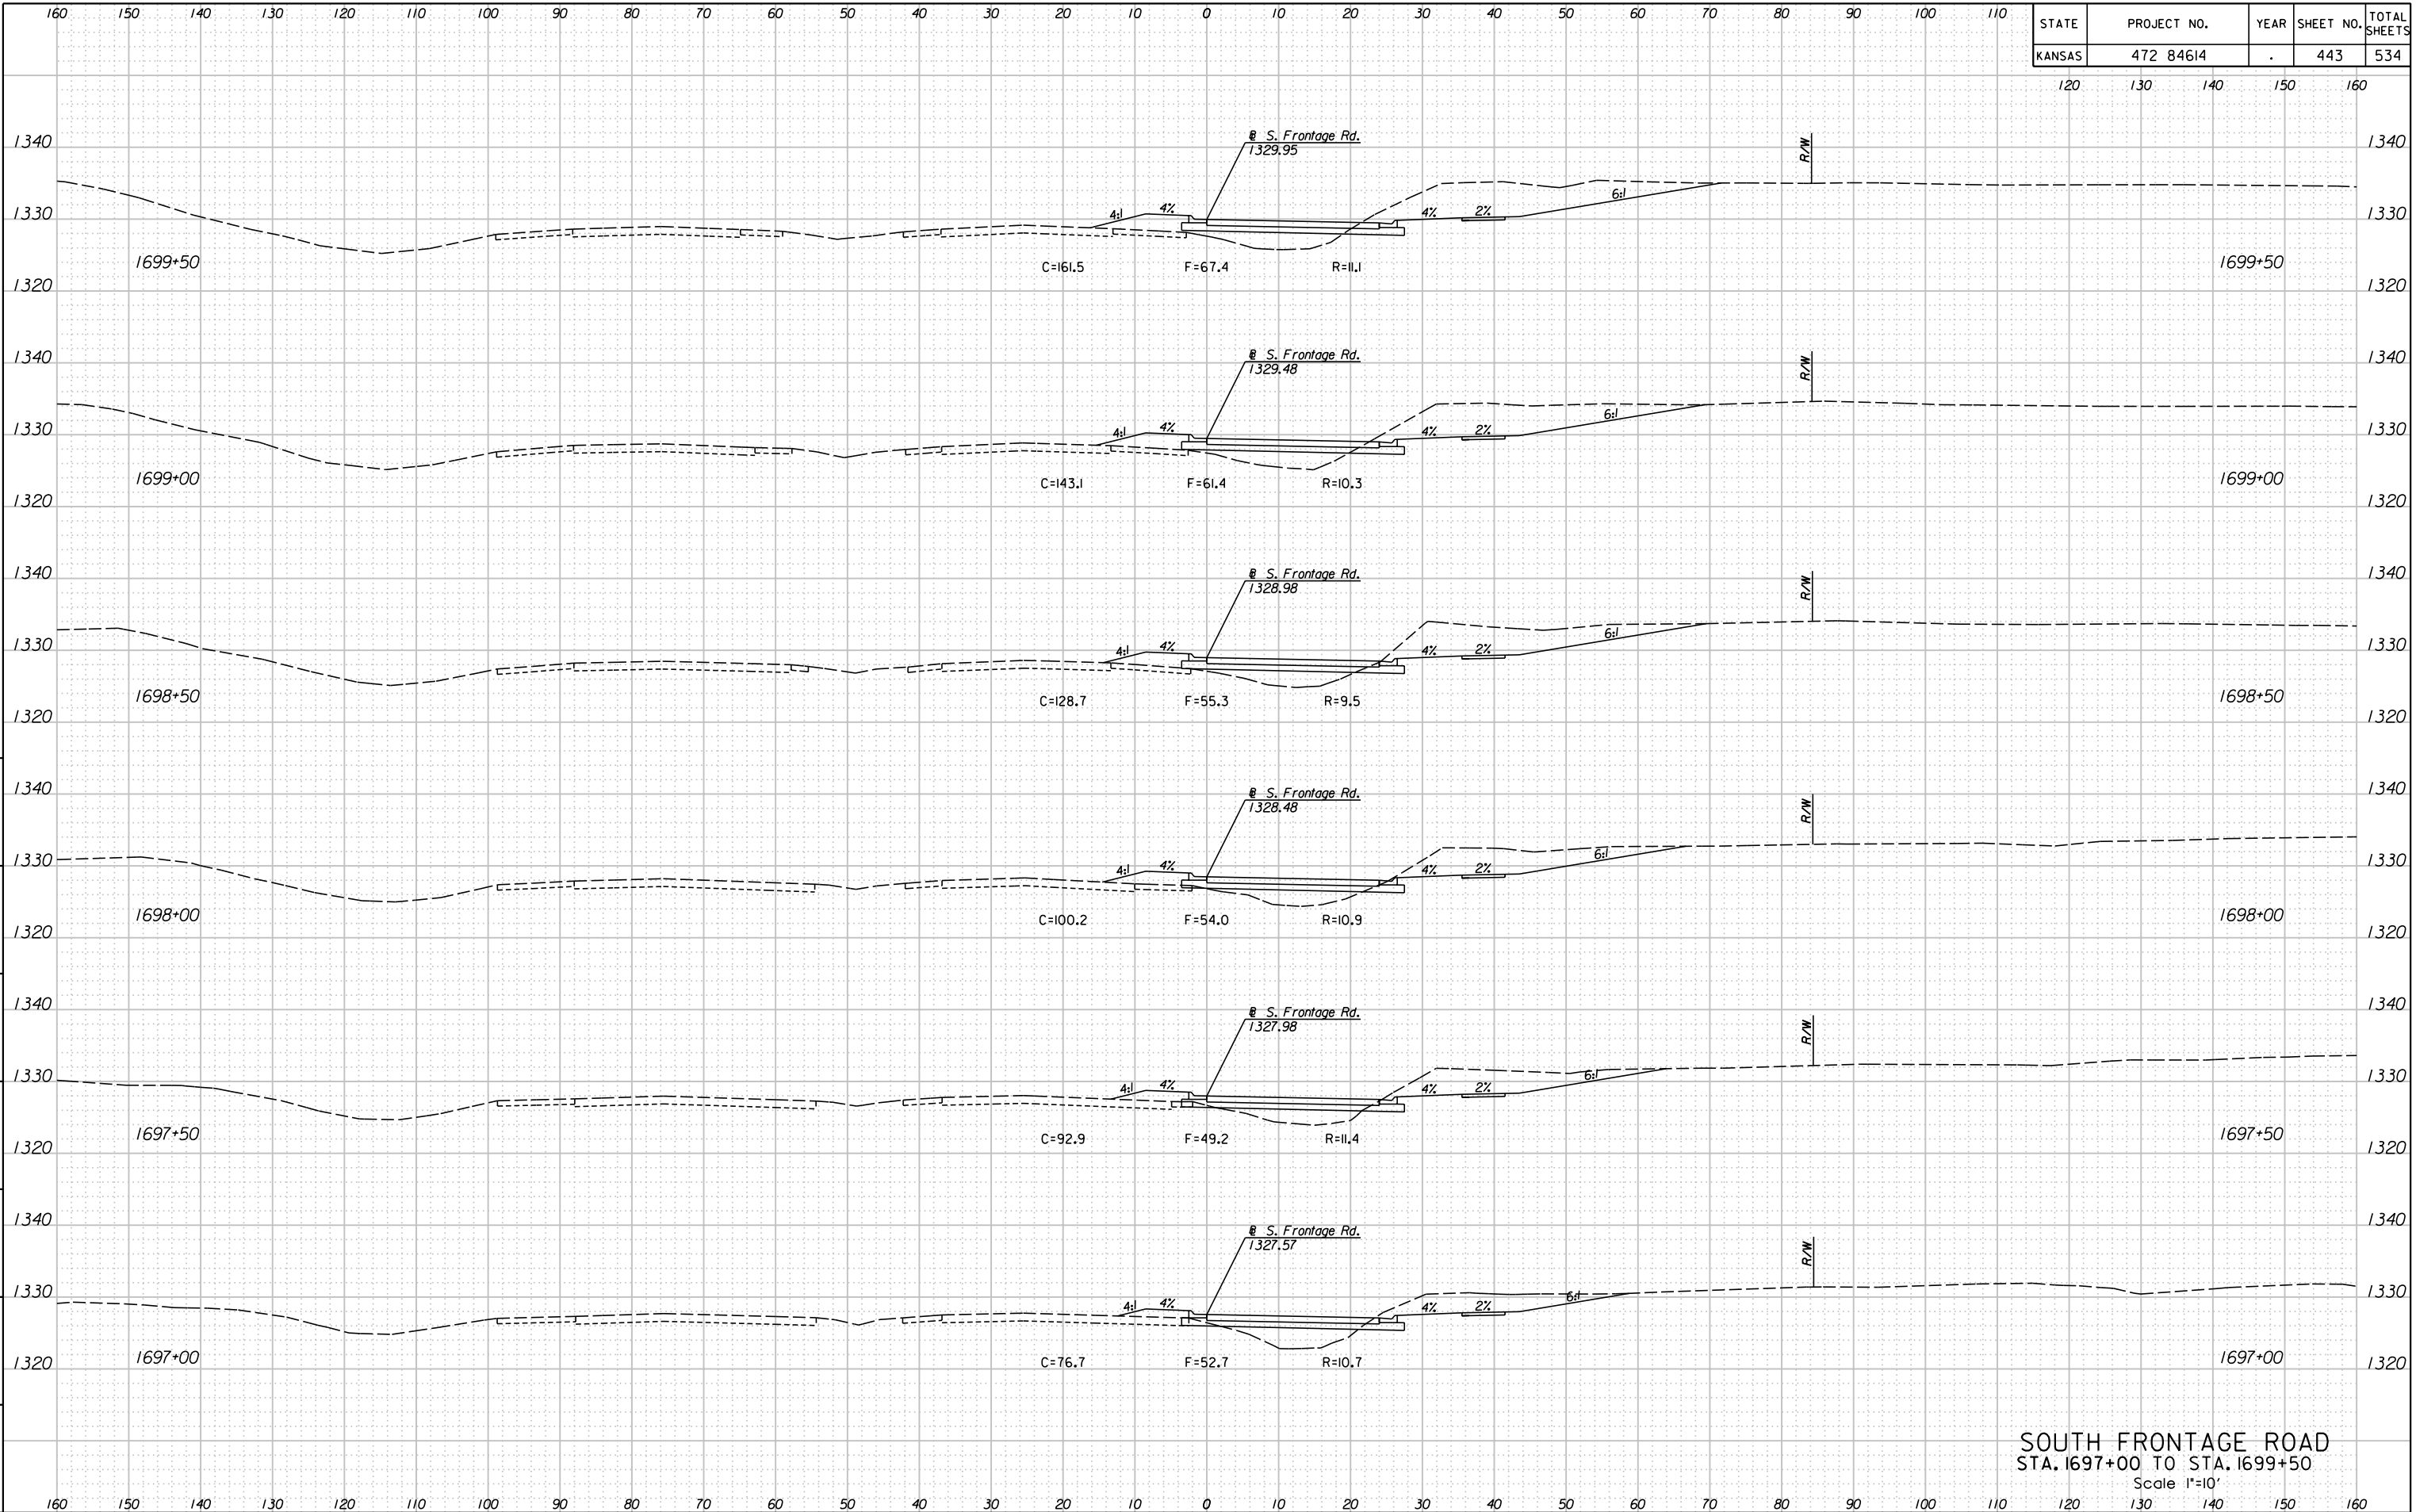

SOUTH FRONTAGE ROAD  
 STA. 1697+00 TO STA. 1699+50  
 Scale 1"=10'

2/24/2011 11:51:27 AM  
 G:\W06\0035\Road\35766A-Project\Design Management\CADD\Bor\border\s\EK2FSXSH.dgn  
 SURV. PLOT CADD DES. DR. TR. CKD. APP.