


STATE	PROJECT NO.	YEAR	SHEET NO.	TOTAL SHEETS
KANSAS	472 84614	.	453	534

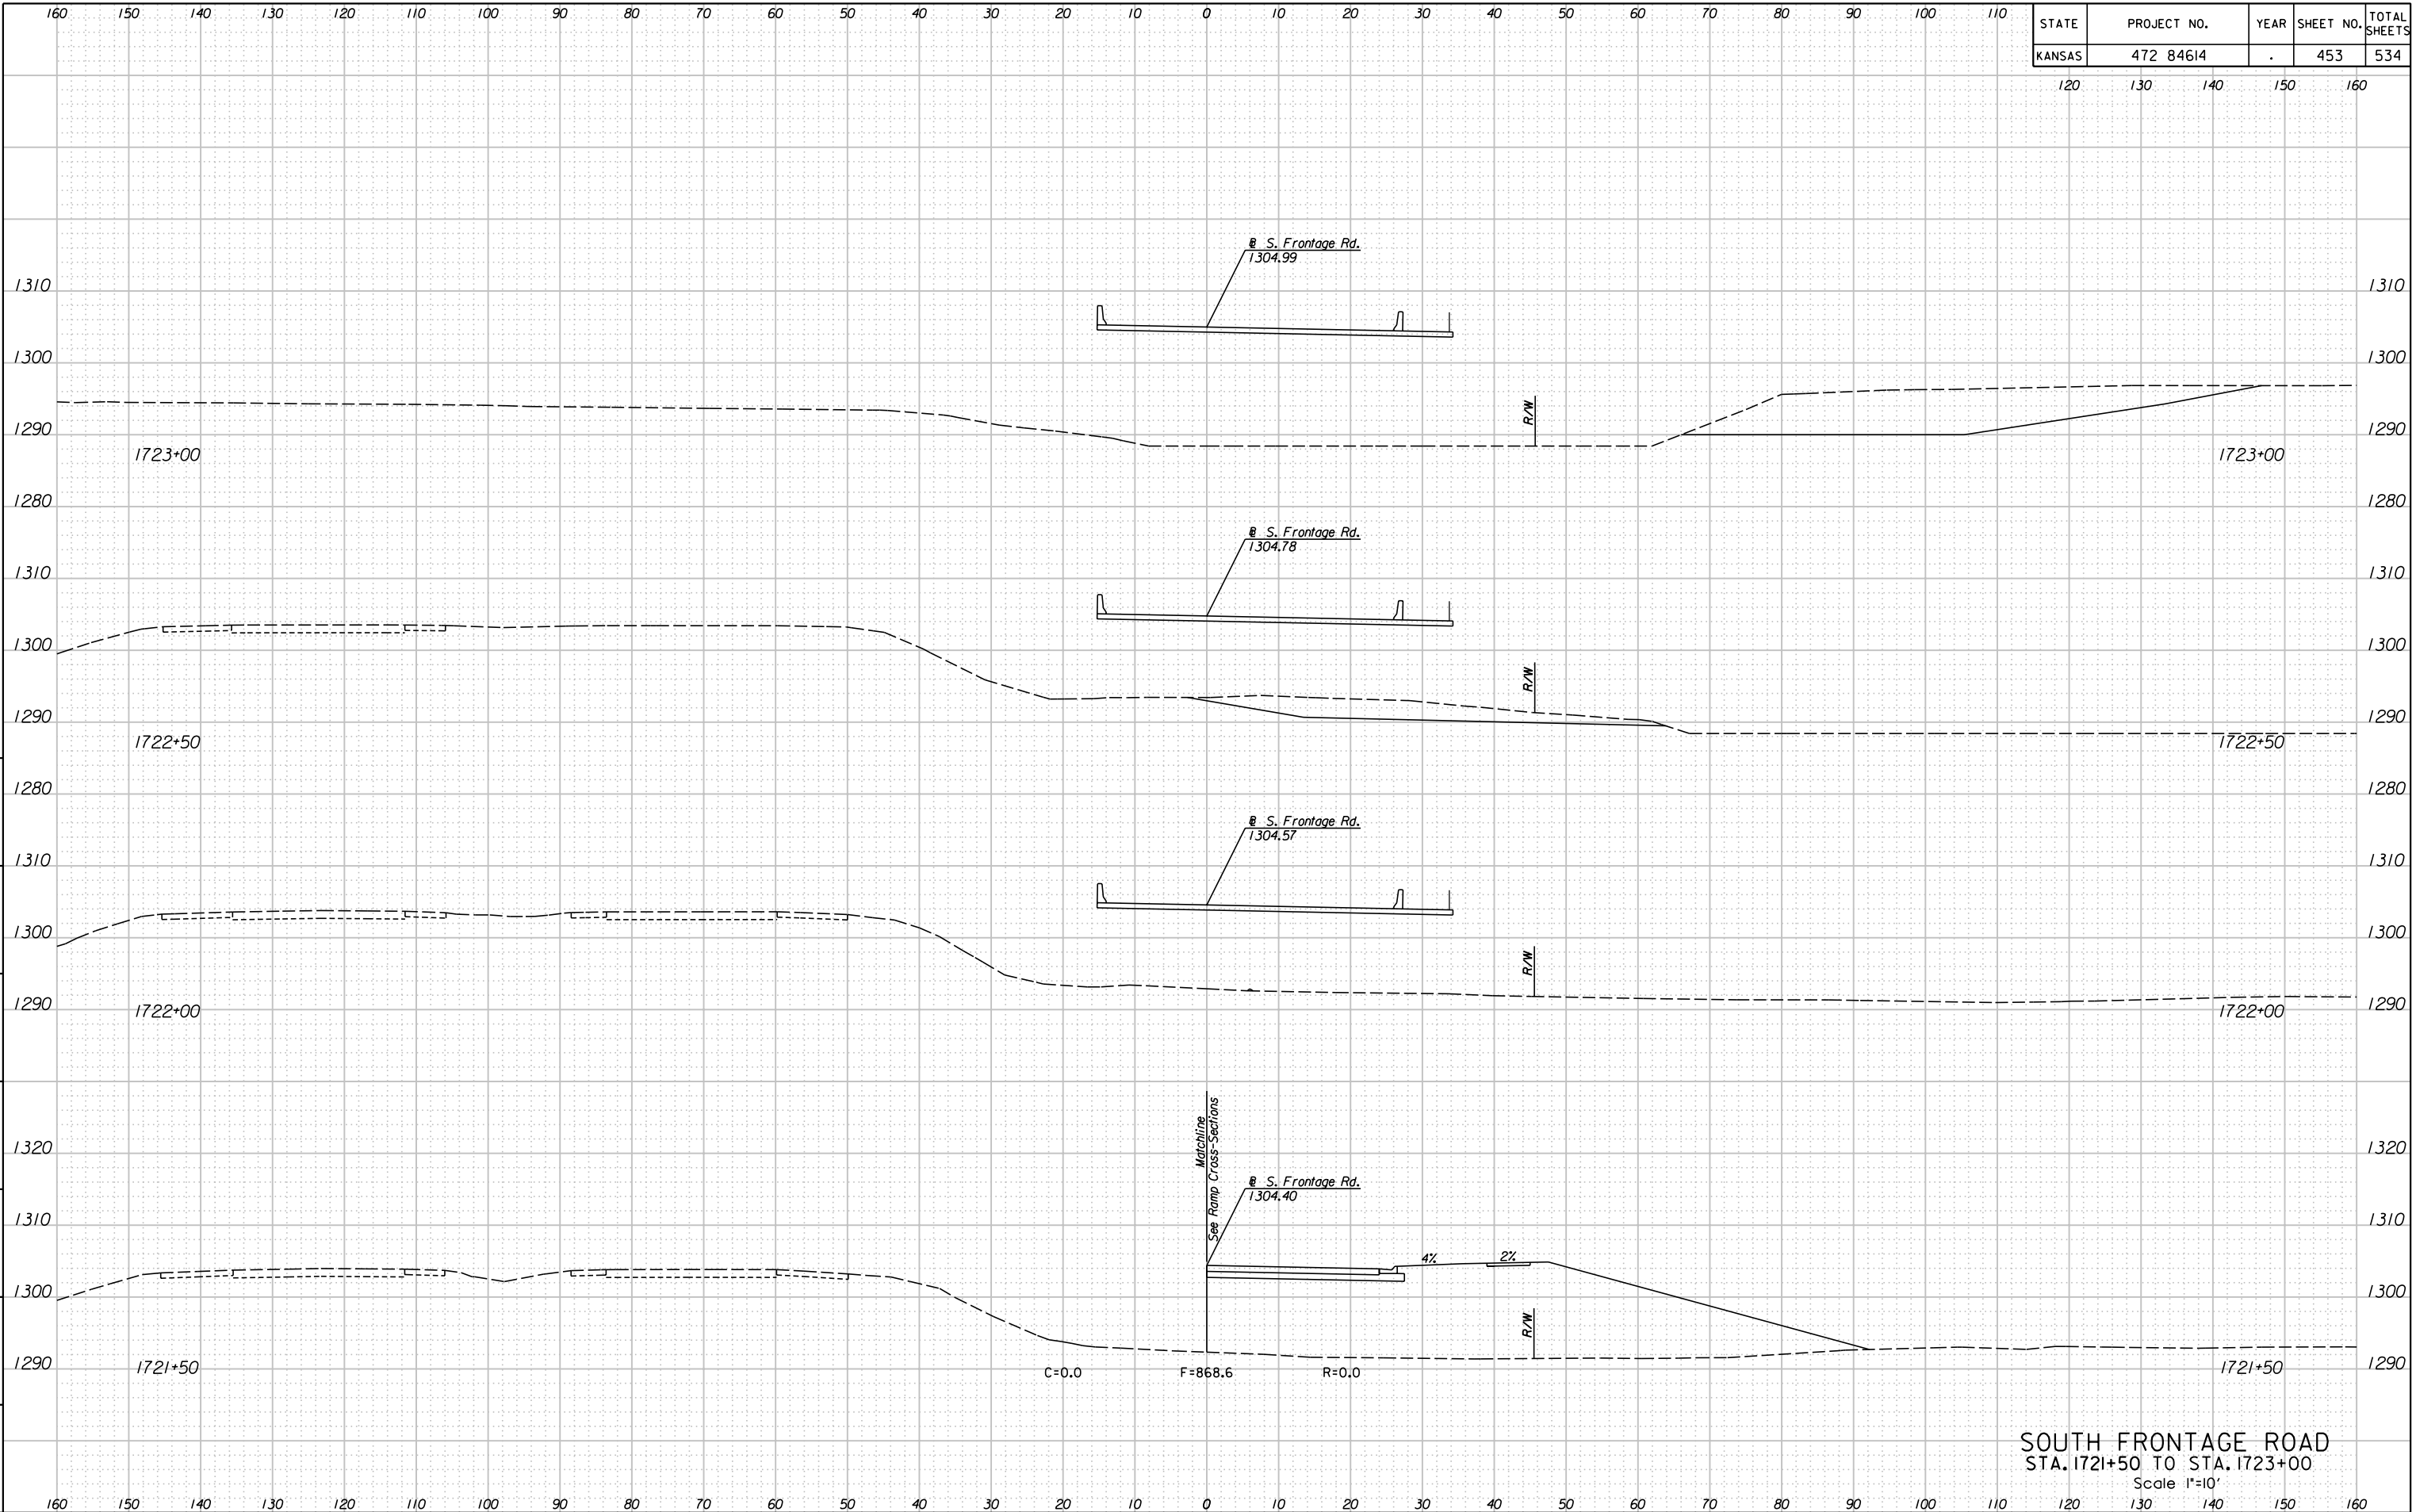

SOUTH FRONTAGE ROAD  
 STA. 1721+50 TO STA. 1723+00  
 Scale 1"=10'

11:52:04 AM  
 2/24/2011  
 G:\W06\0035\Road\35766A-Project\1\Design\_Management\CADD\Bor\der-s\EK2FSXSH.dgn  
 SURV. PLOT CADD DES. DR. TR. CKD. APP.