


STATE	PROJECT NO.	YEAR	SHEET NO.	TOTAL SHEETS
KANSAS	472 84614	.	477	534

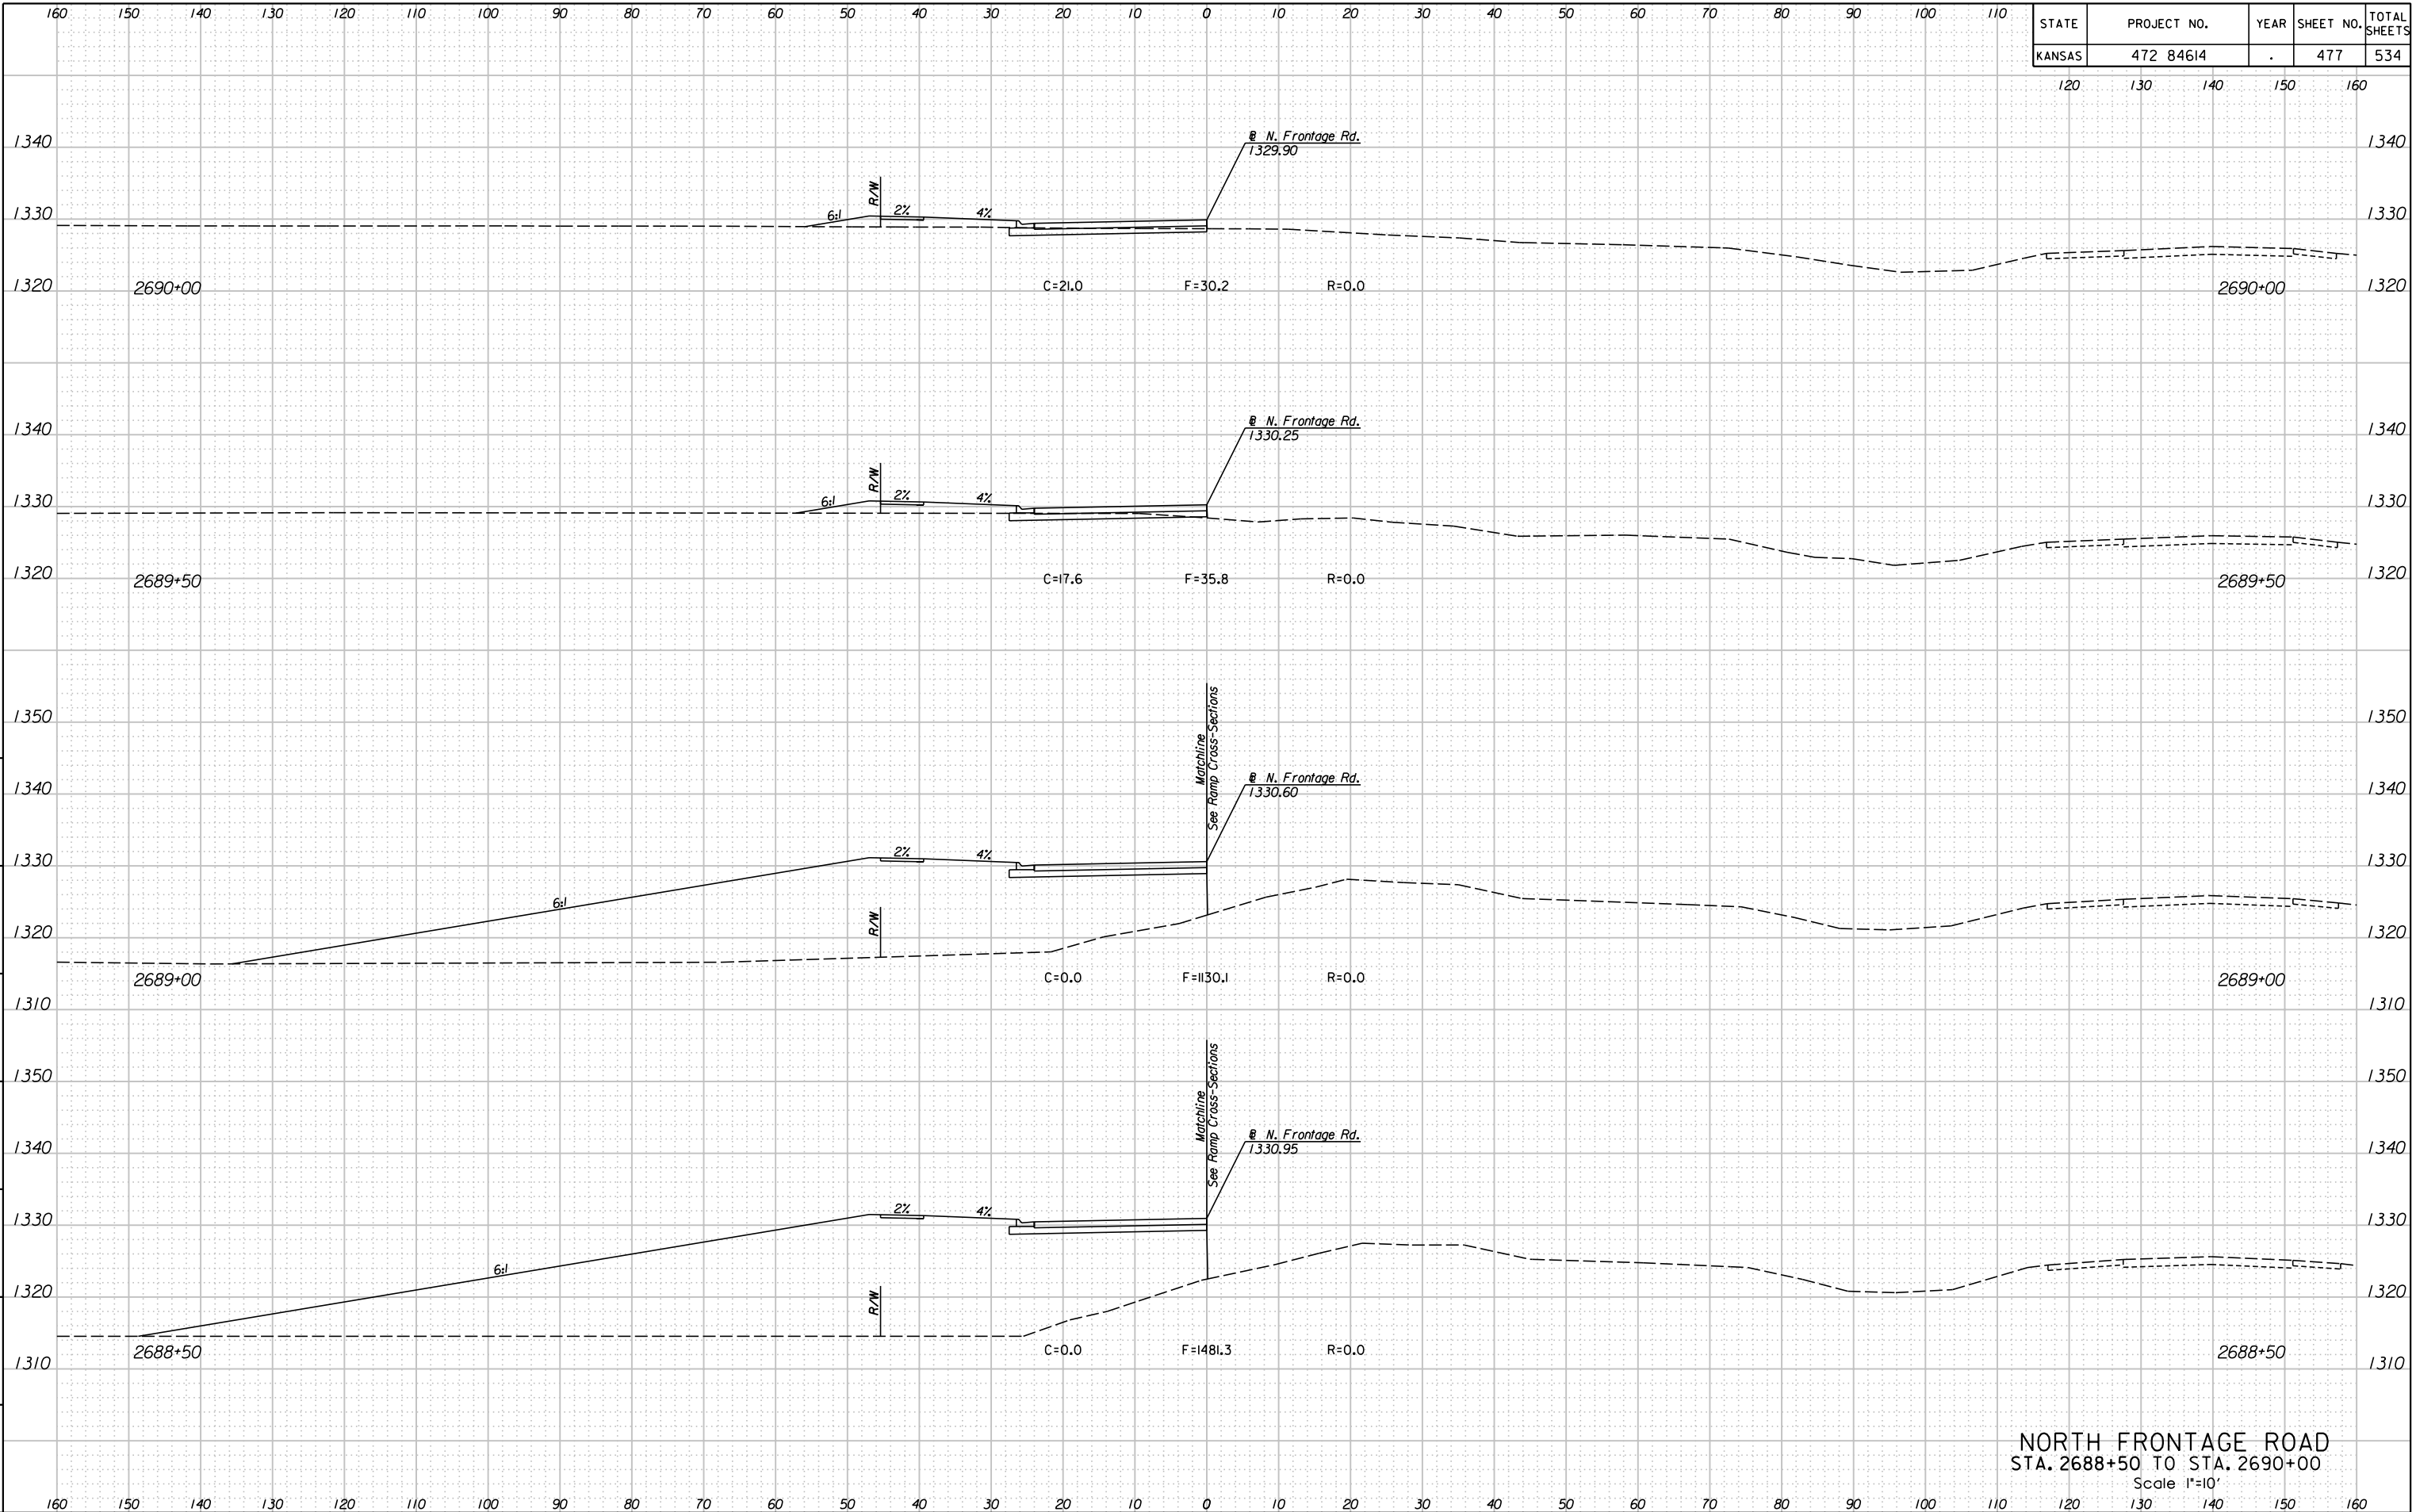

**NORTH FRONTAGE ROAD**  
**STA. 2688+50 TO STA. 2690+00**  
 Scale 1"=10'

12:38:06 PM  
 2/24/2011  
 G:\W06\0035\Road\35766A-Project\Design Management\CADD\Bose\Borders\EK2FNXSH.dgn  
 SURV. PLOT CADD DES. DR. TR. CKD. APP.