


STATE	PROJECT NO.	YEAR	SHEET NO.	TOTAL SHEETS
KANSAS	472 84614	.	496	534

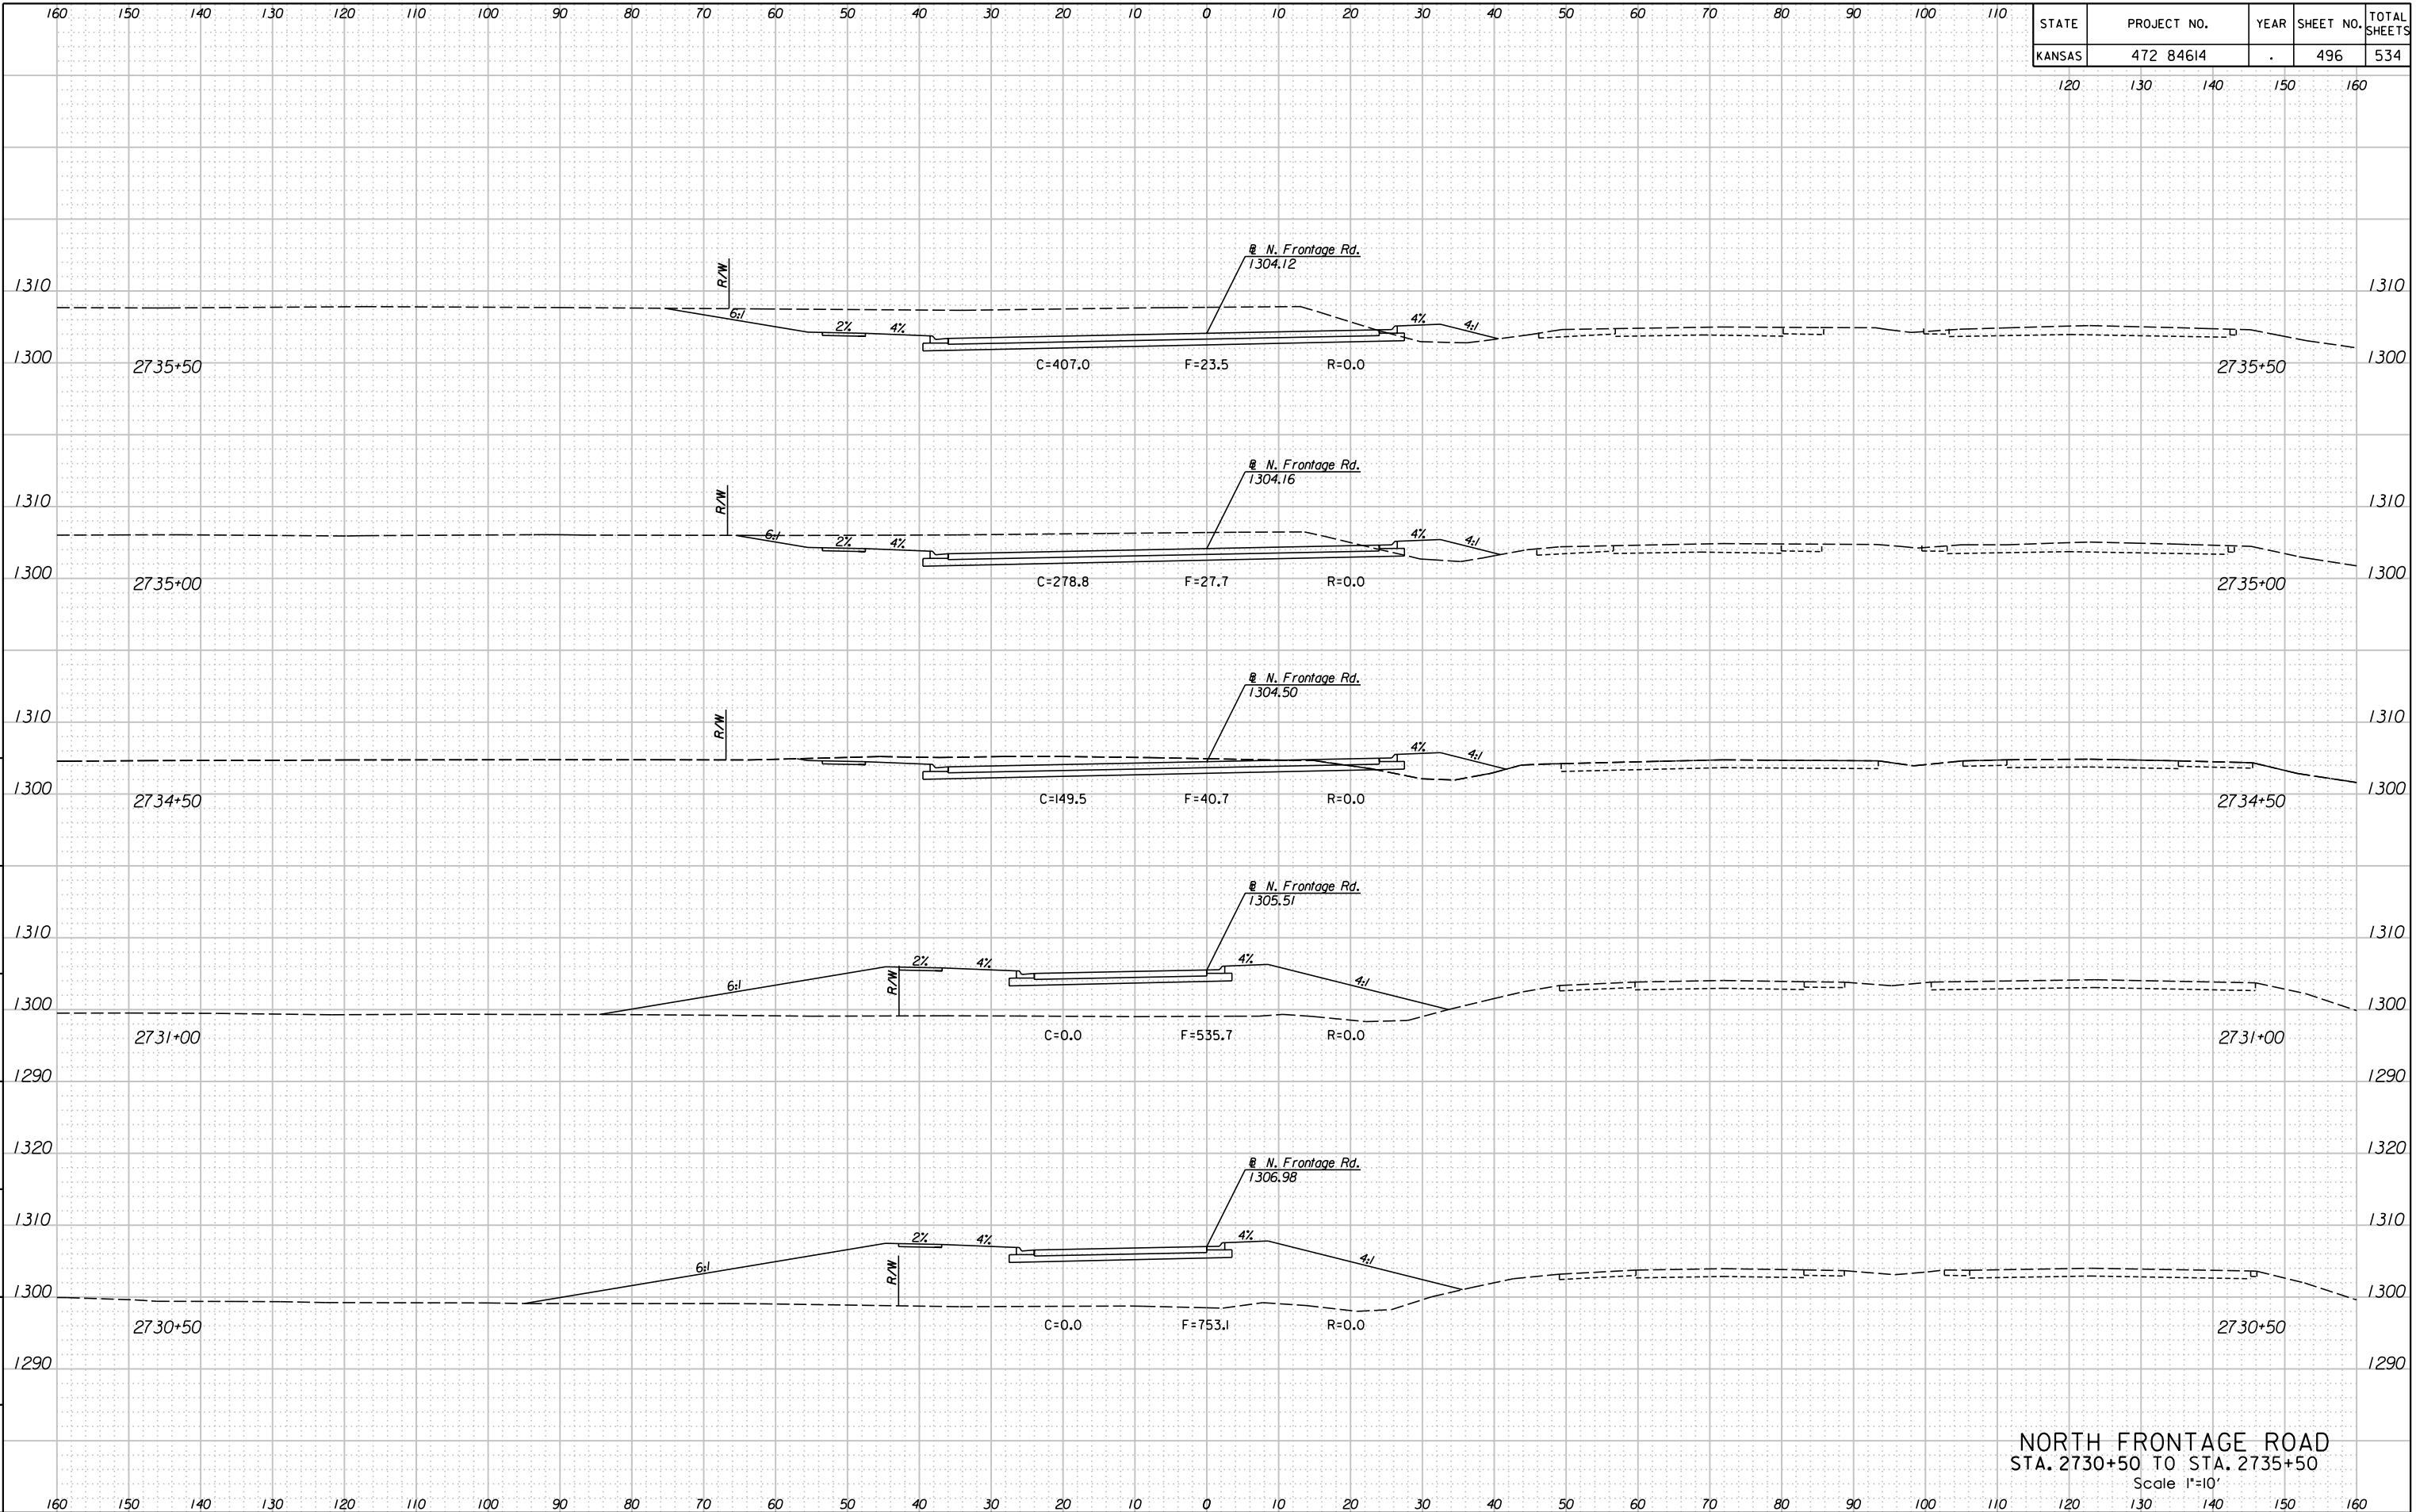

NORTH FRONTAGE ROAD  
 STA. 2730+50 TO STA. 2735+50  
 Scale 1"=10'

12:39:04 PM  
 2/24/2011  
 G:\W06\0035\Road\35766A-Project\Design Management\CADD\Bose\Bor\der.s\EK2FNXSH.dgn  
 SURV. PLOT CADD DES. DR. TR. CKD. APP.