


1/19/27 AM
2/9/2011
T:\35766A\Cadd\Sheets\Roadway\Xsect\K2SBT4XSH.dgn

SURV. - PLOT CADD DES. - DR. - TR. - CKD. - APP. - APP.

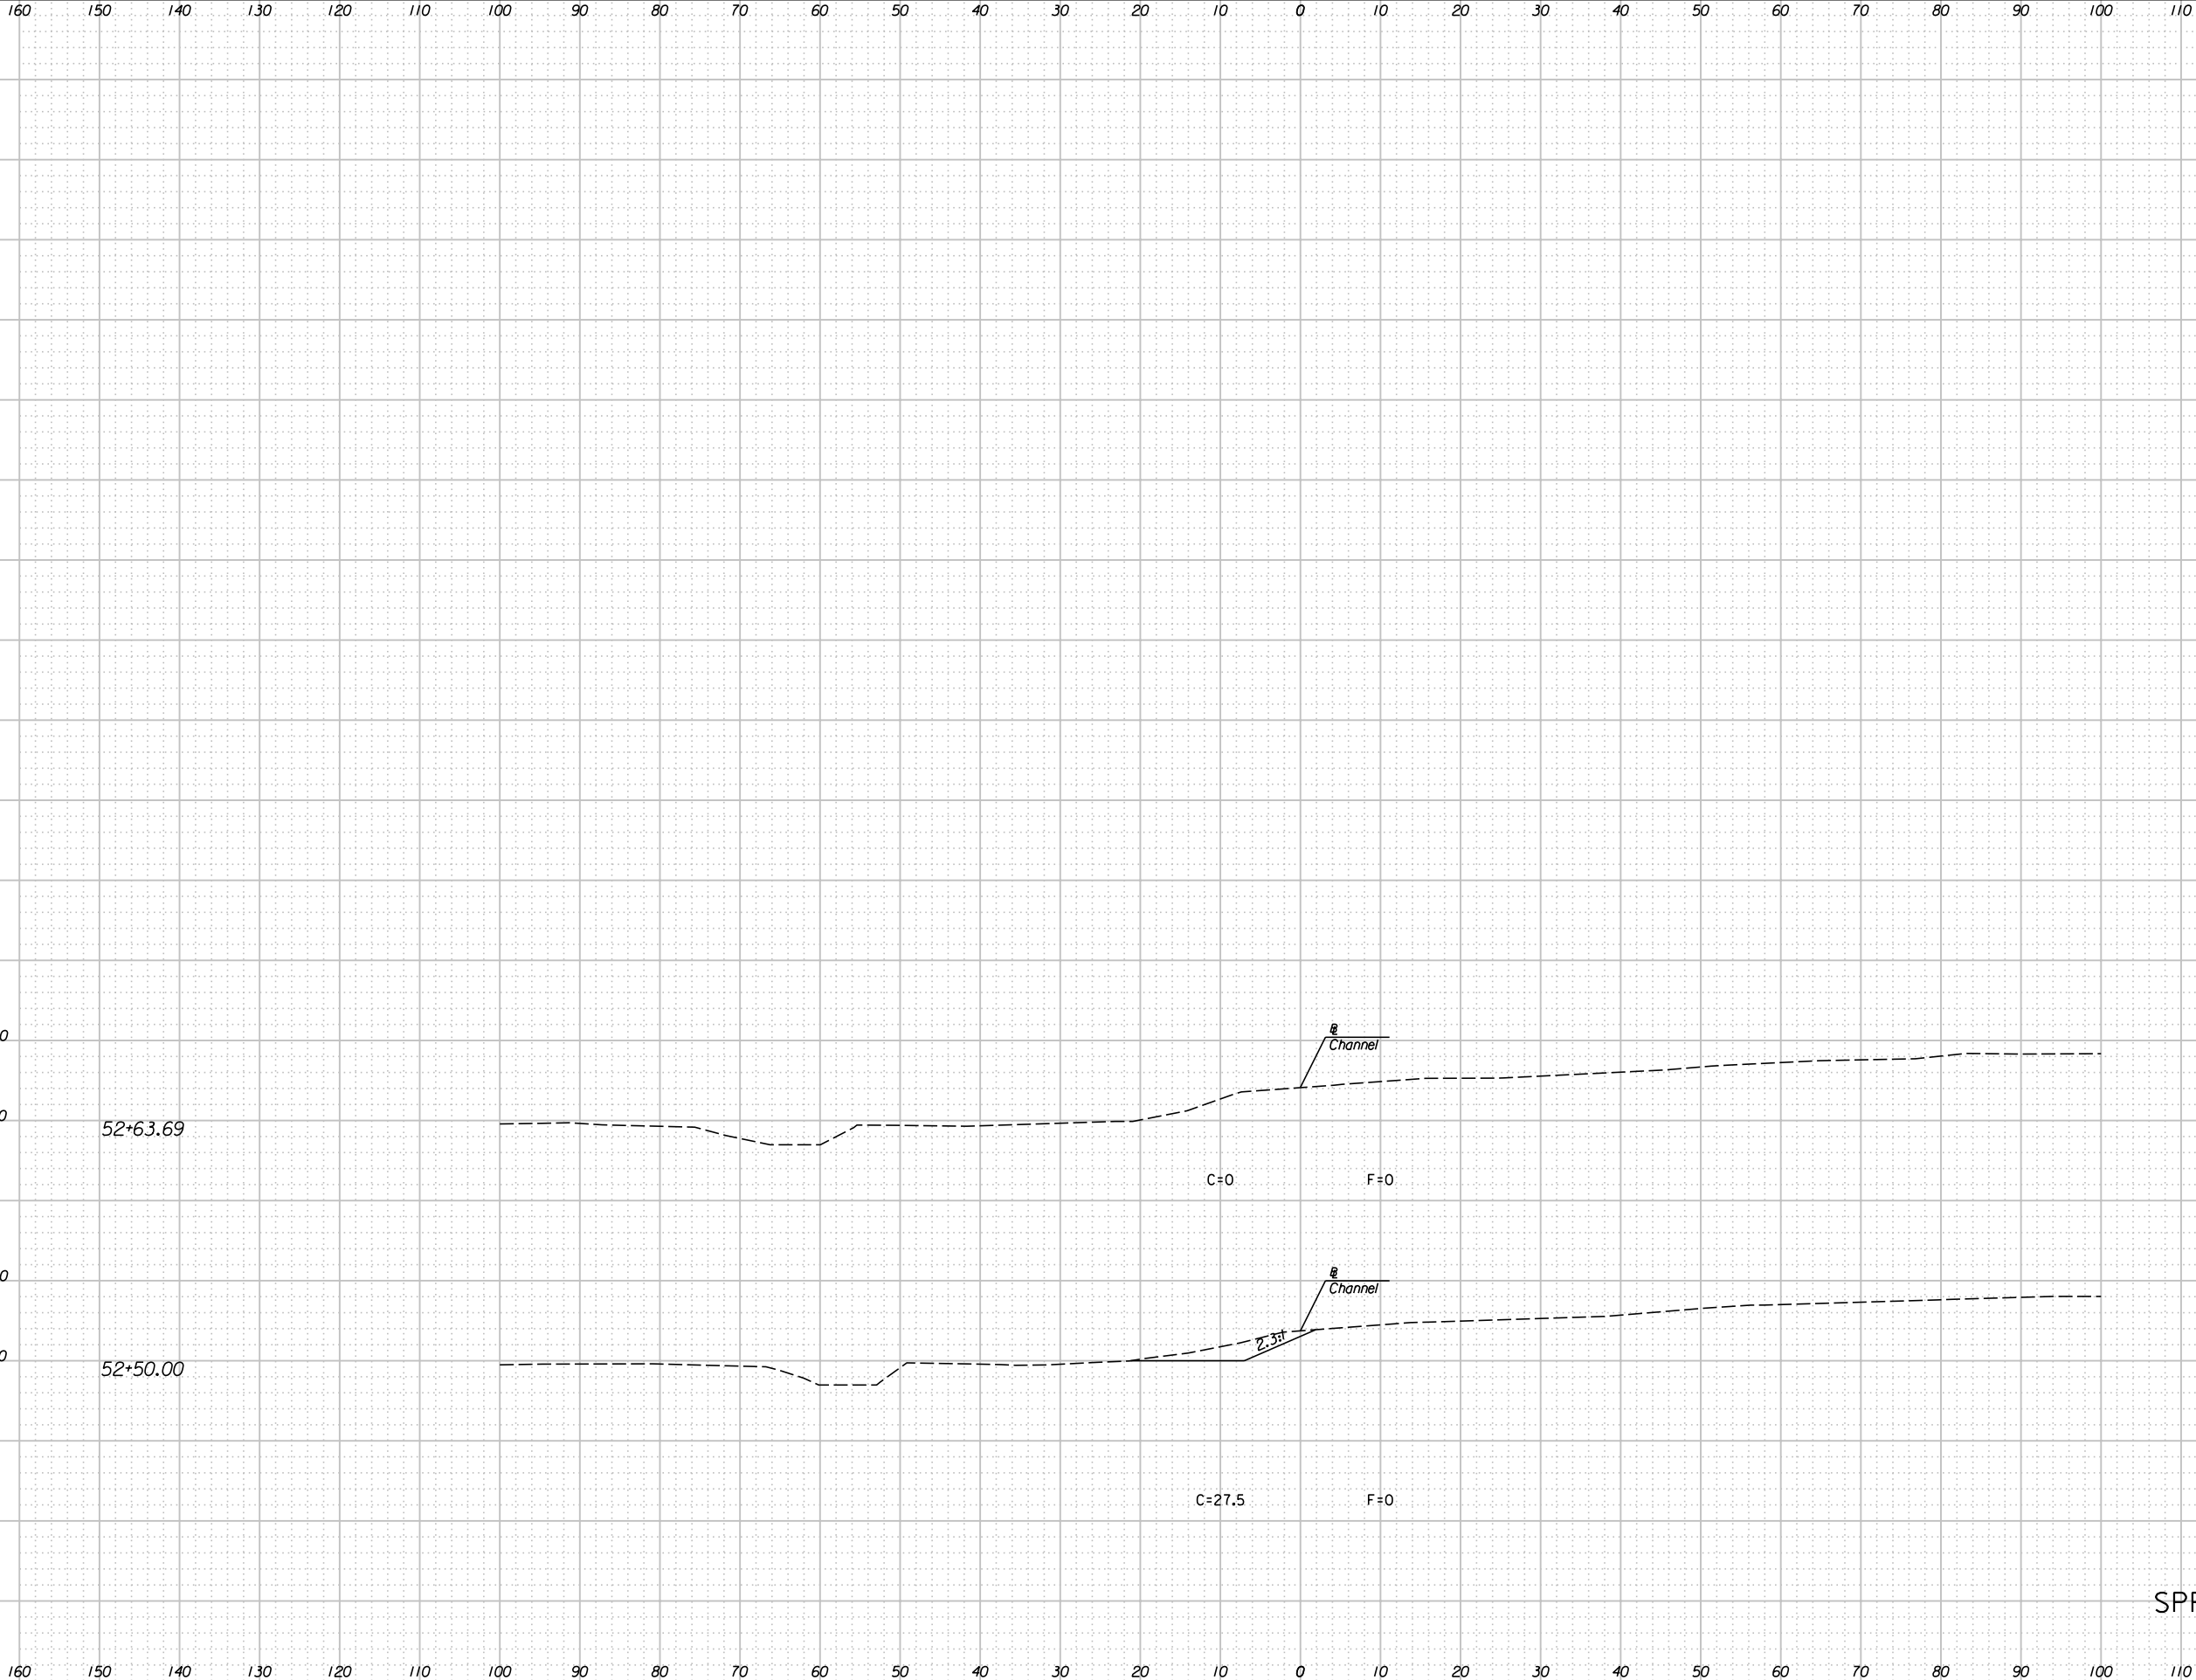

STATE	PROJECT NO.	YEAR	SHEET NO.	TOTAL SHEETS
KANSAS	472 84614	.	522	534

SPRING BRANCH TRIBUTARY #4
STA. 52+50 TO STA. 52+63.69
Scale 1"=10'