


11:19:44 AM
 2/9/2011
 T:\35766A\Cadd\Sheets\Roadway\Xsect\K24MILEXSH.dgn

SURV. - PLOT CADD DES. - DR. - TR. - CKD. - APP.

STATE	PROJECT NO.	YEAR	SHEET NO.	TOTAL SHEETS
KANSAS	472 84614	.	528	534

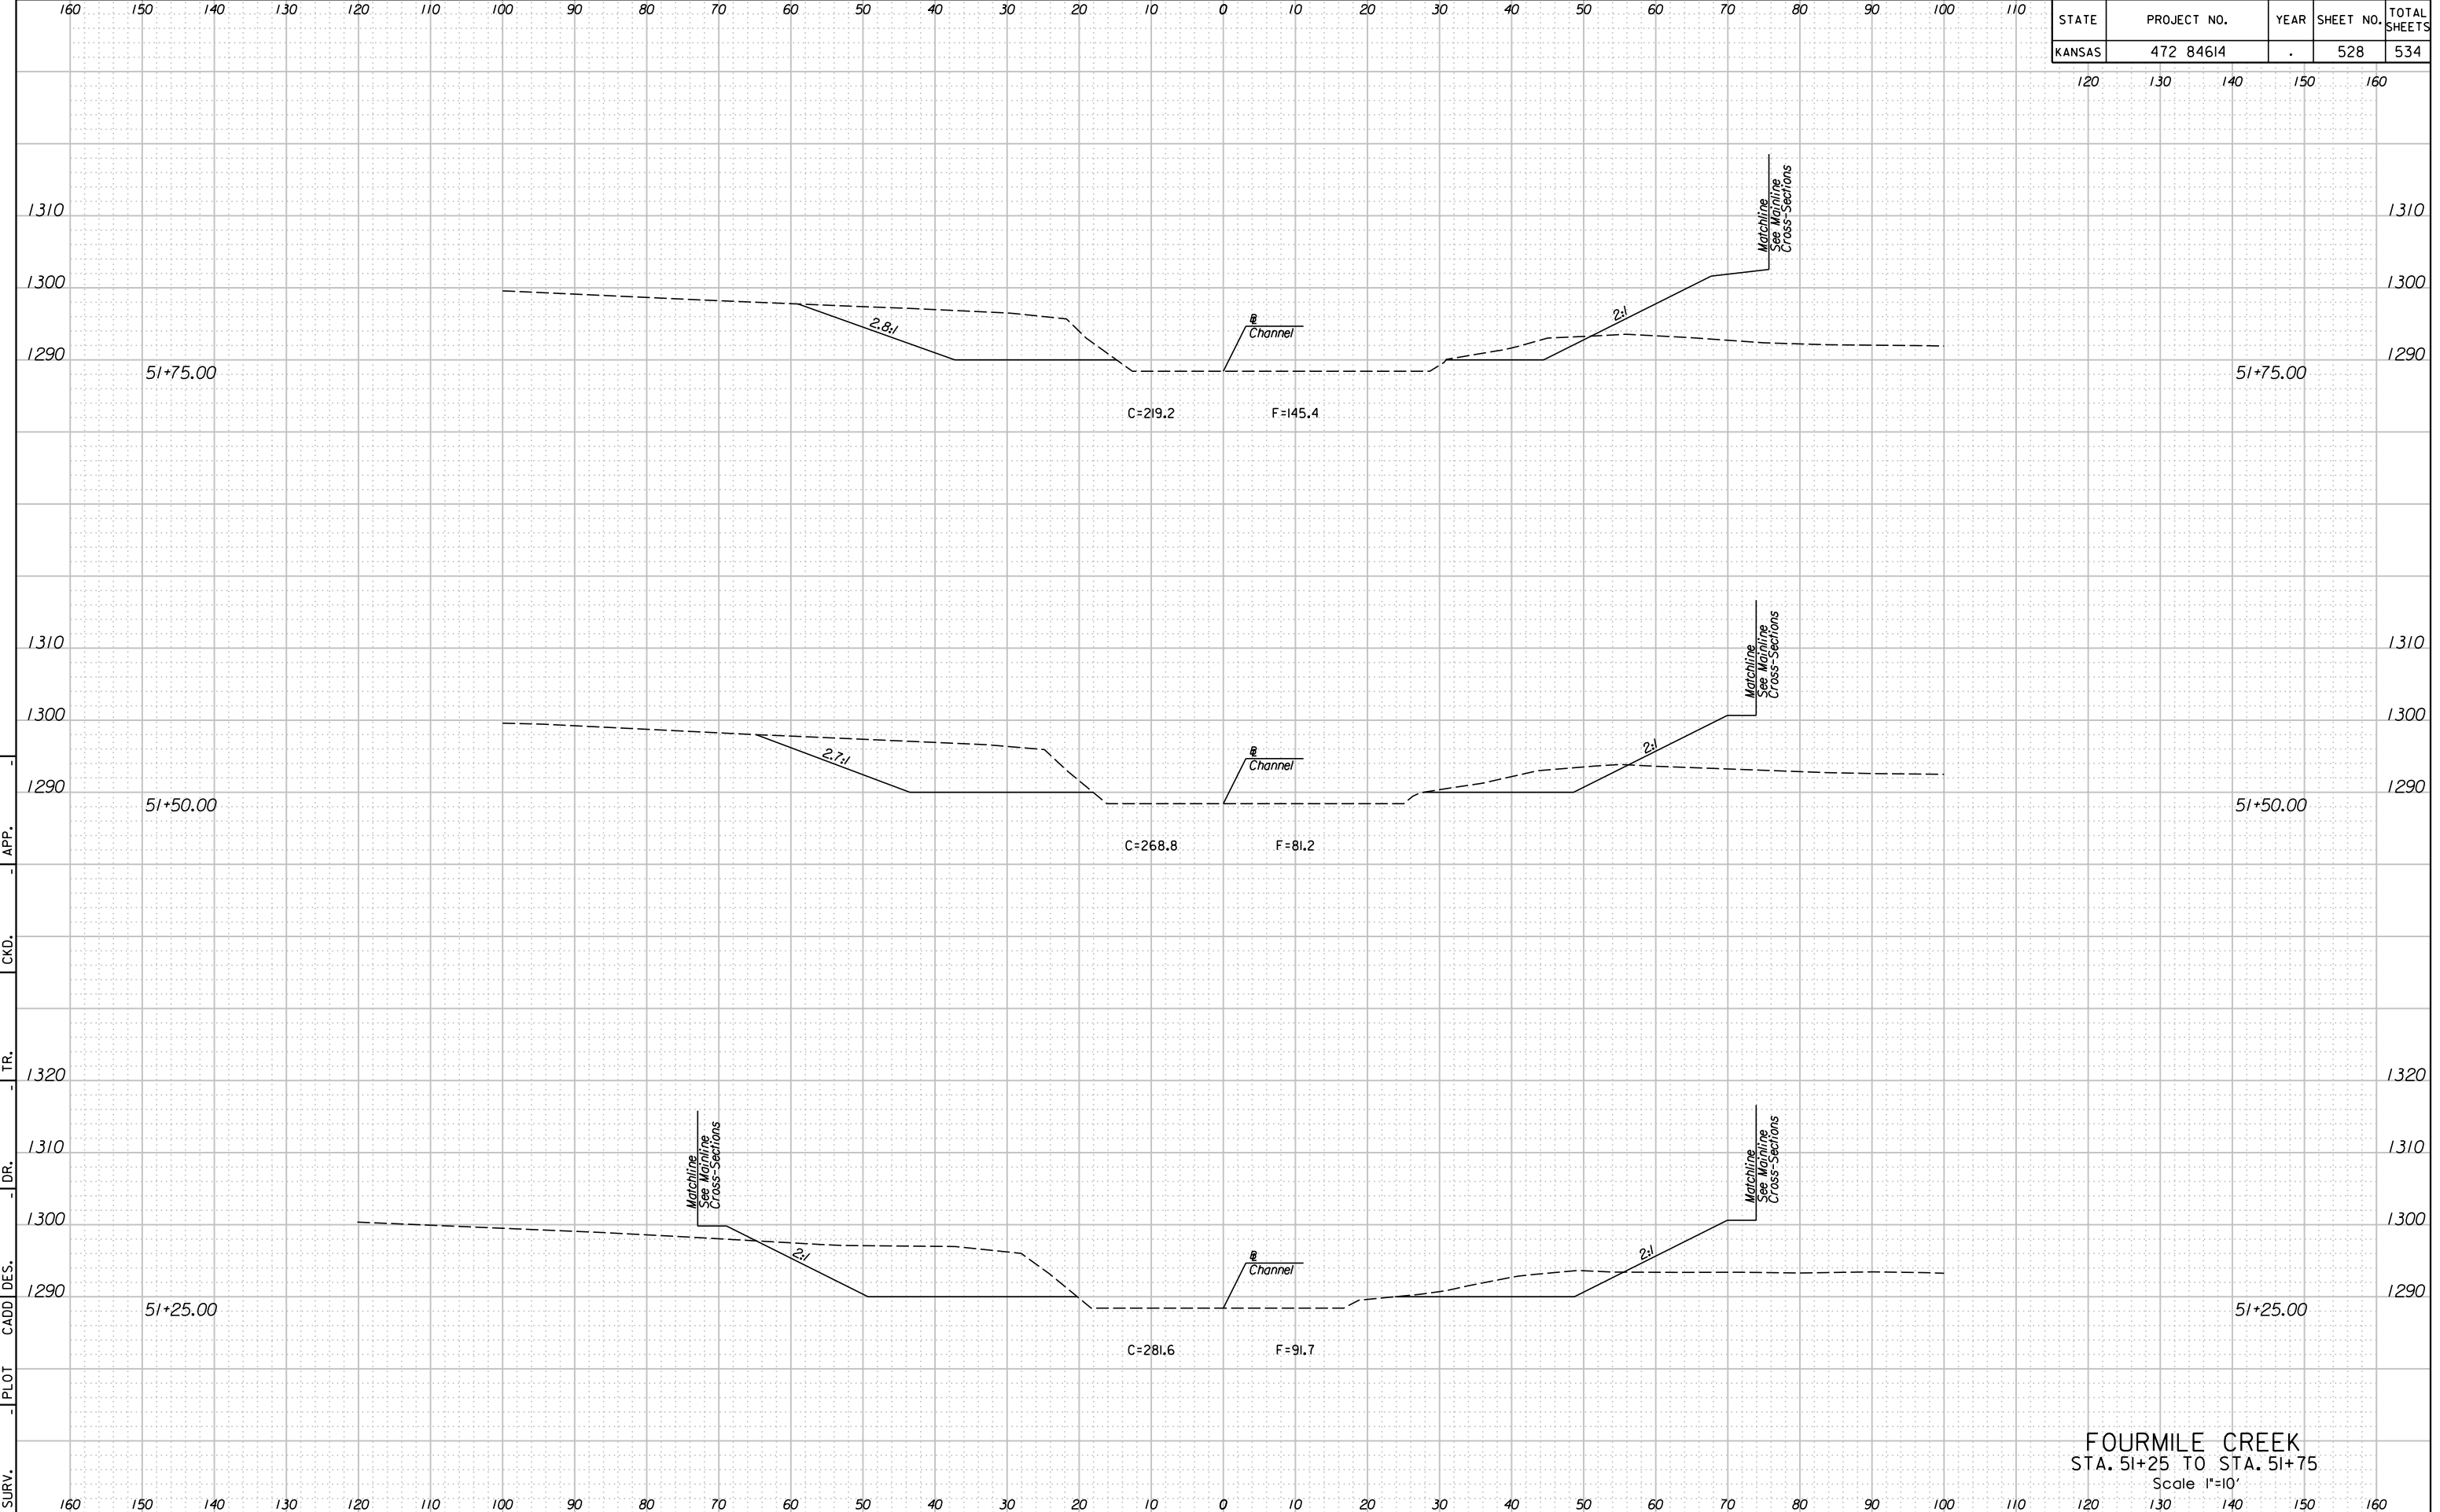

FOURMILE CREEK
 STA. 51+25 TO STA. 51+75
 Scale 1"=10'