


1/19/16 AM  
2/9/2011  
T:\35766A\Cadd\Sheets\Roadway\Xsect\EK24MILEXSH.dgn

SURV. - PLOT CADD DES. - DR. - TR. - CKD. - APP.

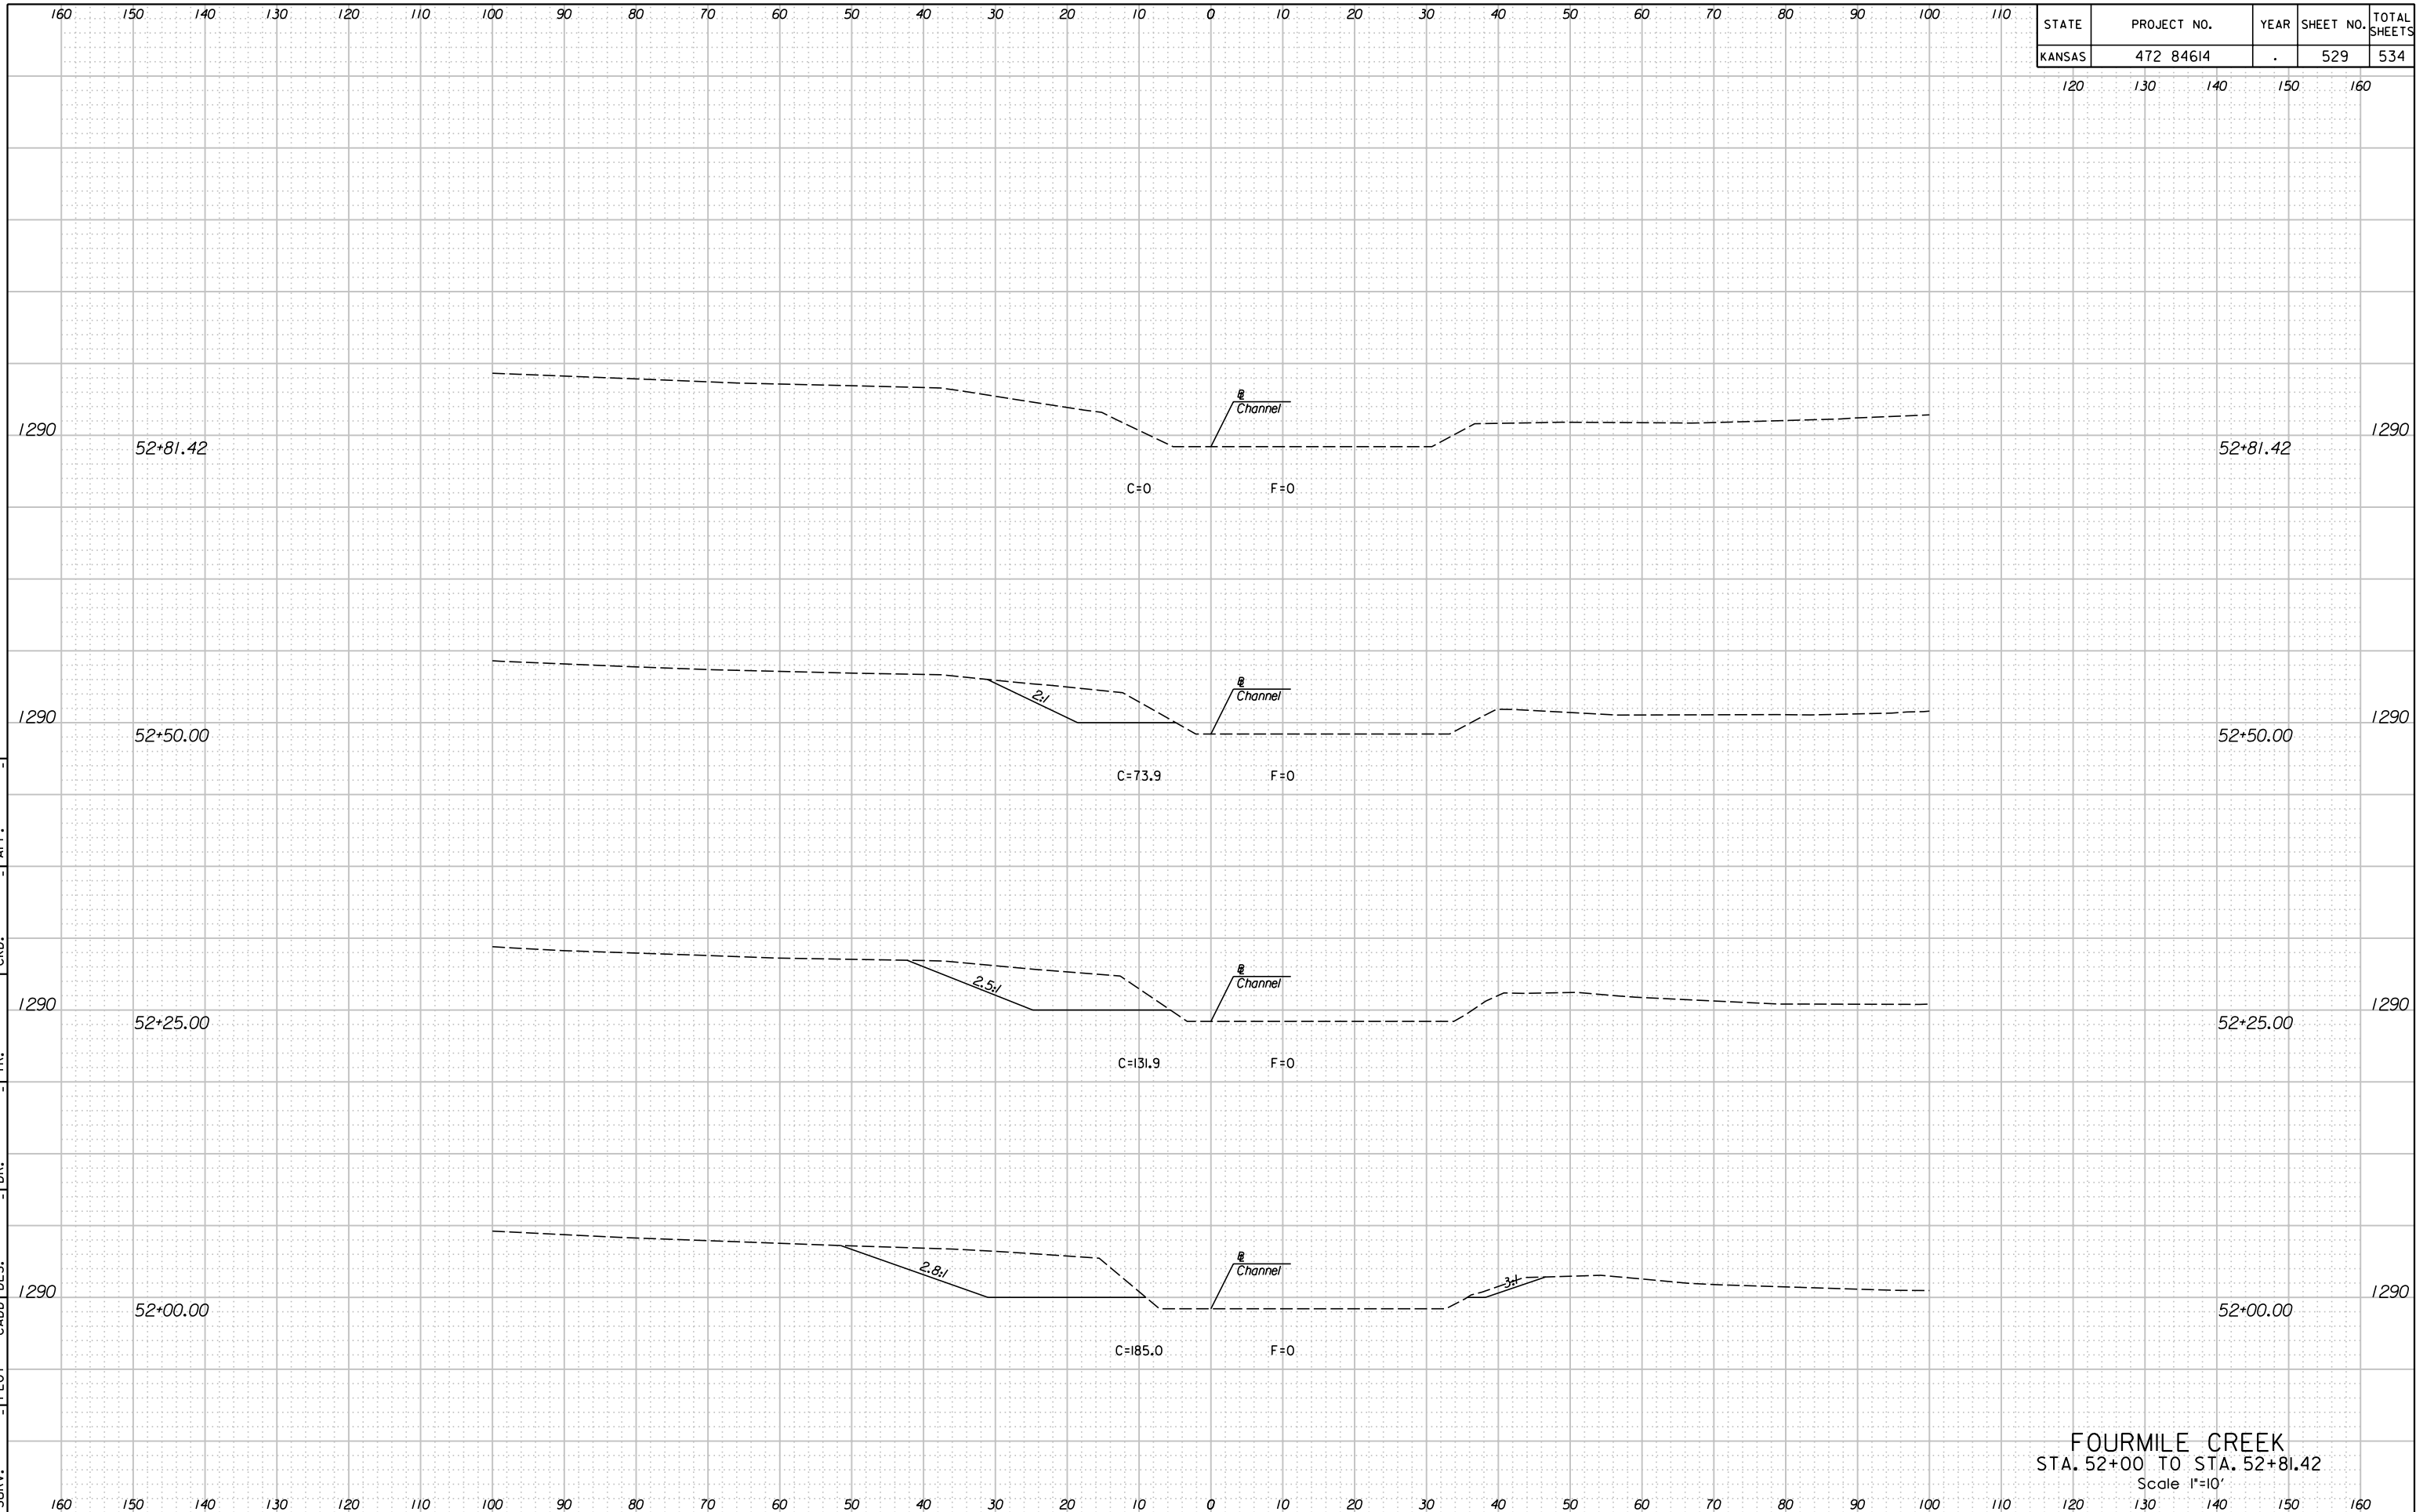

STATE	PROJECT NO.	YEAR	SHEET NO.	TOTAL SHEETS
KANSAS	472 84614	.	529	534

FOURMILE CREEK  
STA. 52+00 TO STA. 52+81.42  
Scale 1"=10'