


1/19/11 9:53 AM  
 2/9/2011  
 T:\35766A\Cadd\Sheets\Roadway\Xsect\EK2BROOKXSH.dgn

SURV. - PLOT CADD DES. - DR. - TR. - CKD. - APP.

STATE	PROJECT NO.	YEAR	SHEET NO.	TOTAL SHEETS
KANSAS	472 84614	.	531	534

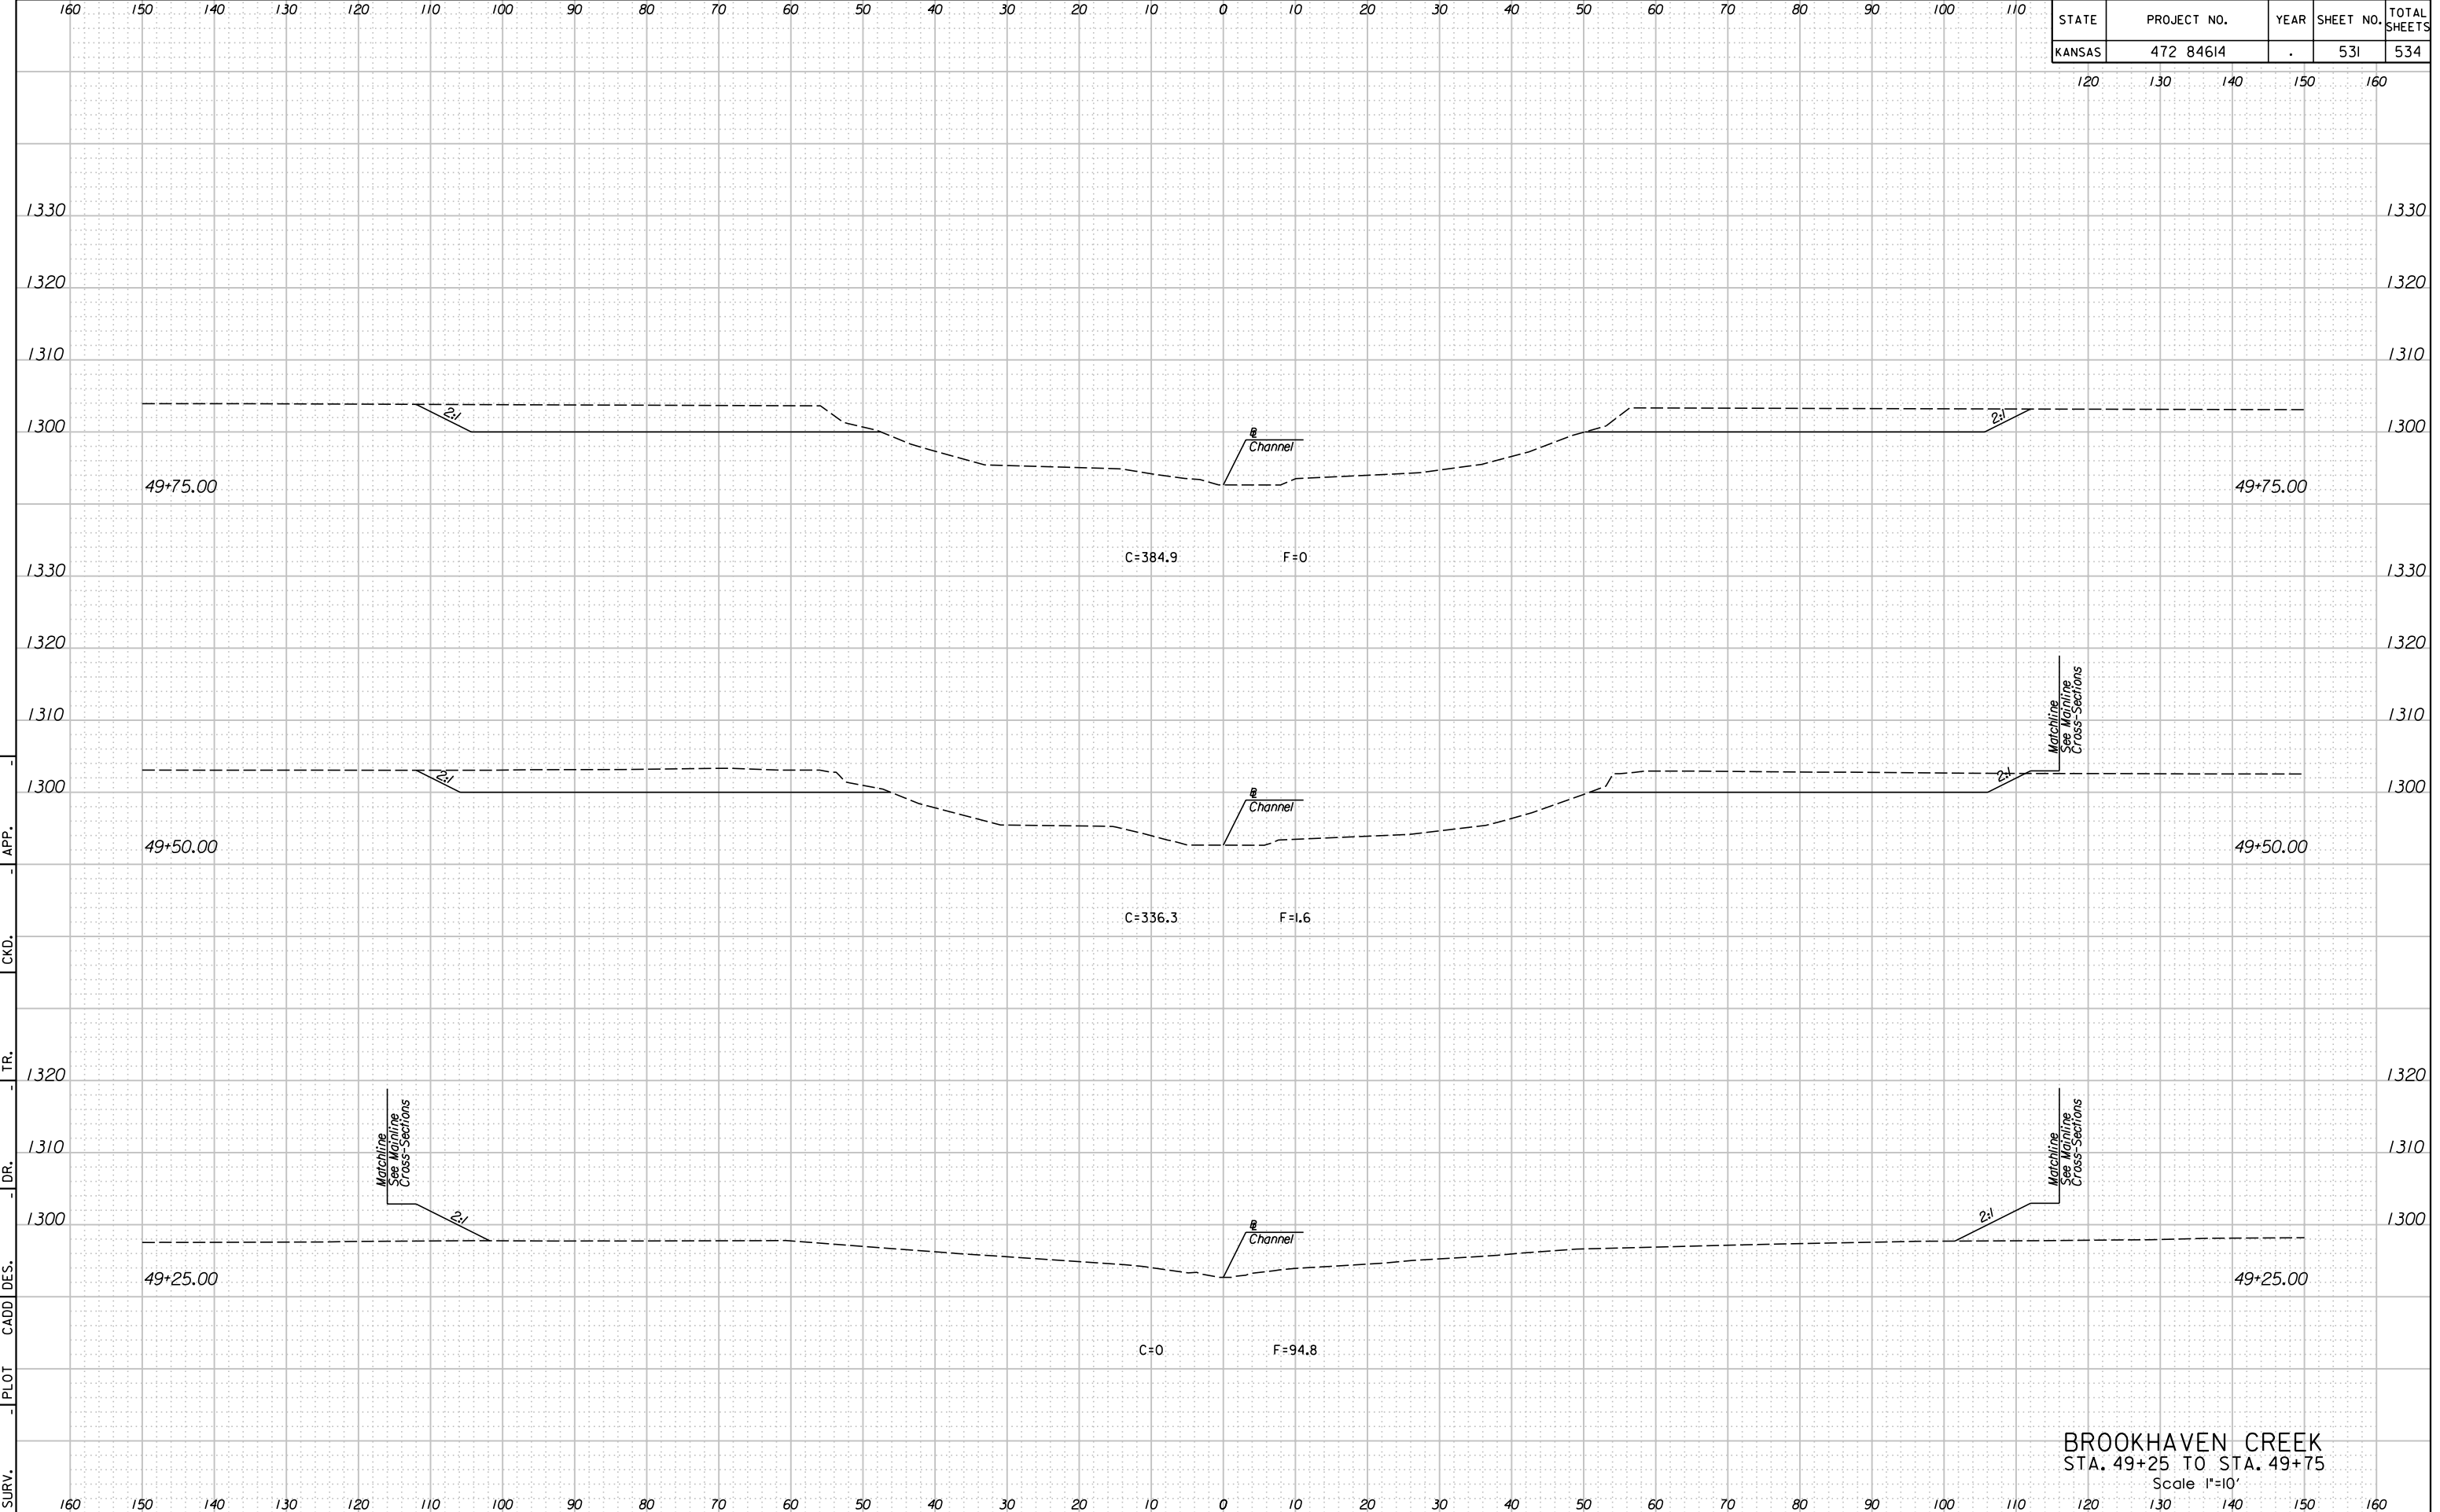

BROOKHAVEN CREEK  
 STA. 49+25 TO STA. 49+75  
 Scale 1"=10'