


11:20:01 AM  
 2/9/2011  
 T:\35766A\Cadd\Sheets\Roadway\Xsect\K2BROOKXSH.dgn

SURV. - PLOT CADD DES. - DR. - TR. - CKD. - APP. - APP.

STATE	PROJECT NO.	YEAR	SHEET NO.	TOTAL SHEETS
KANSAS	472 84614	.	534	534

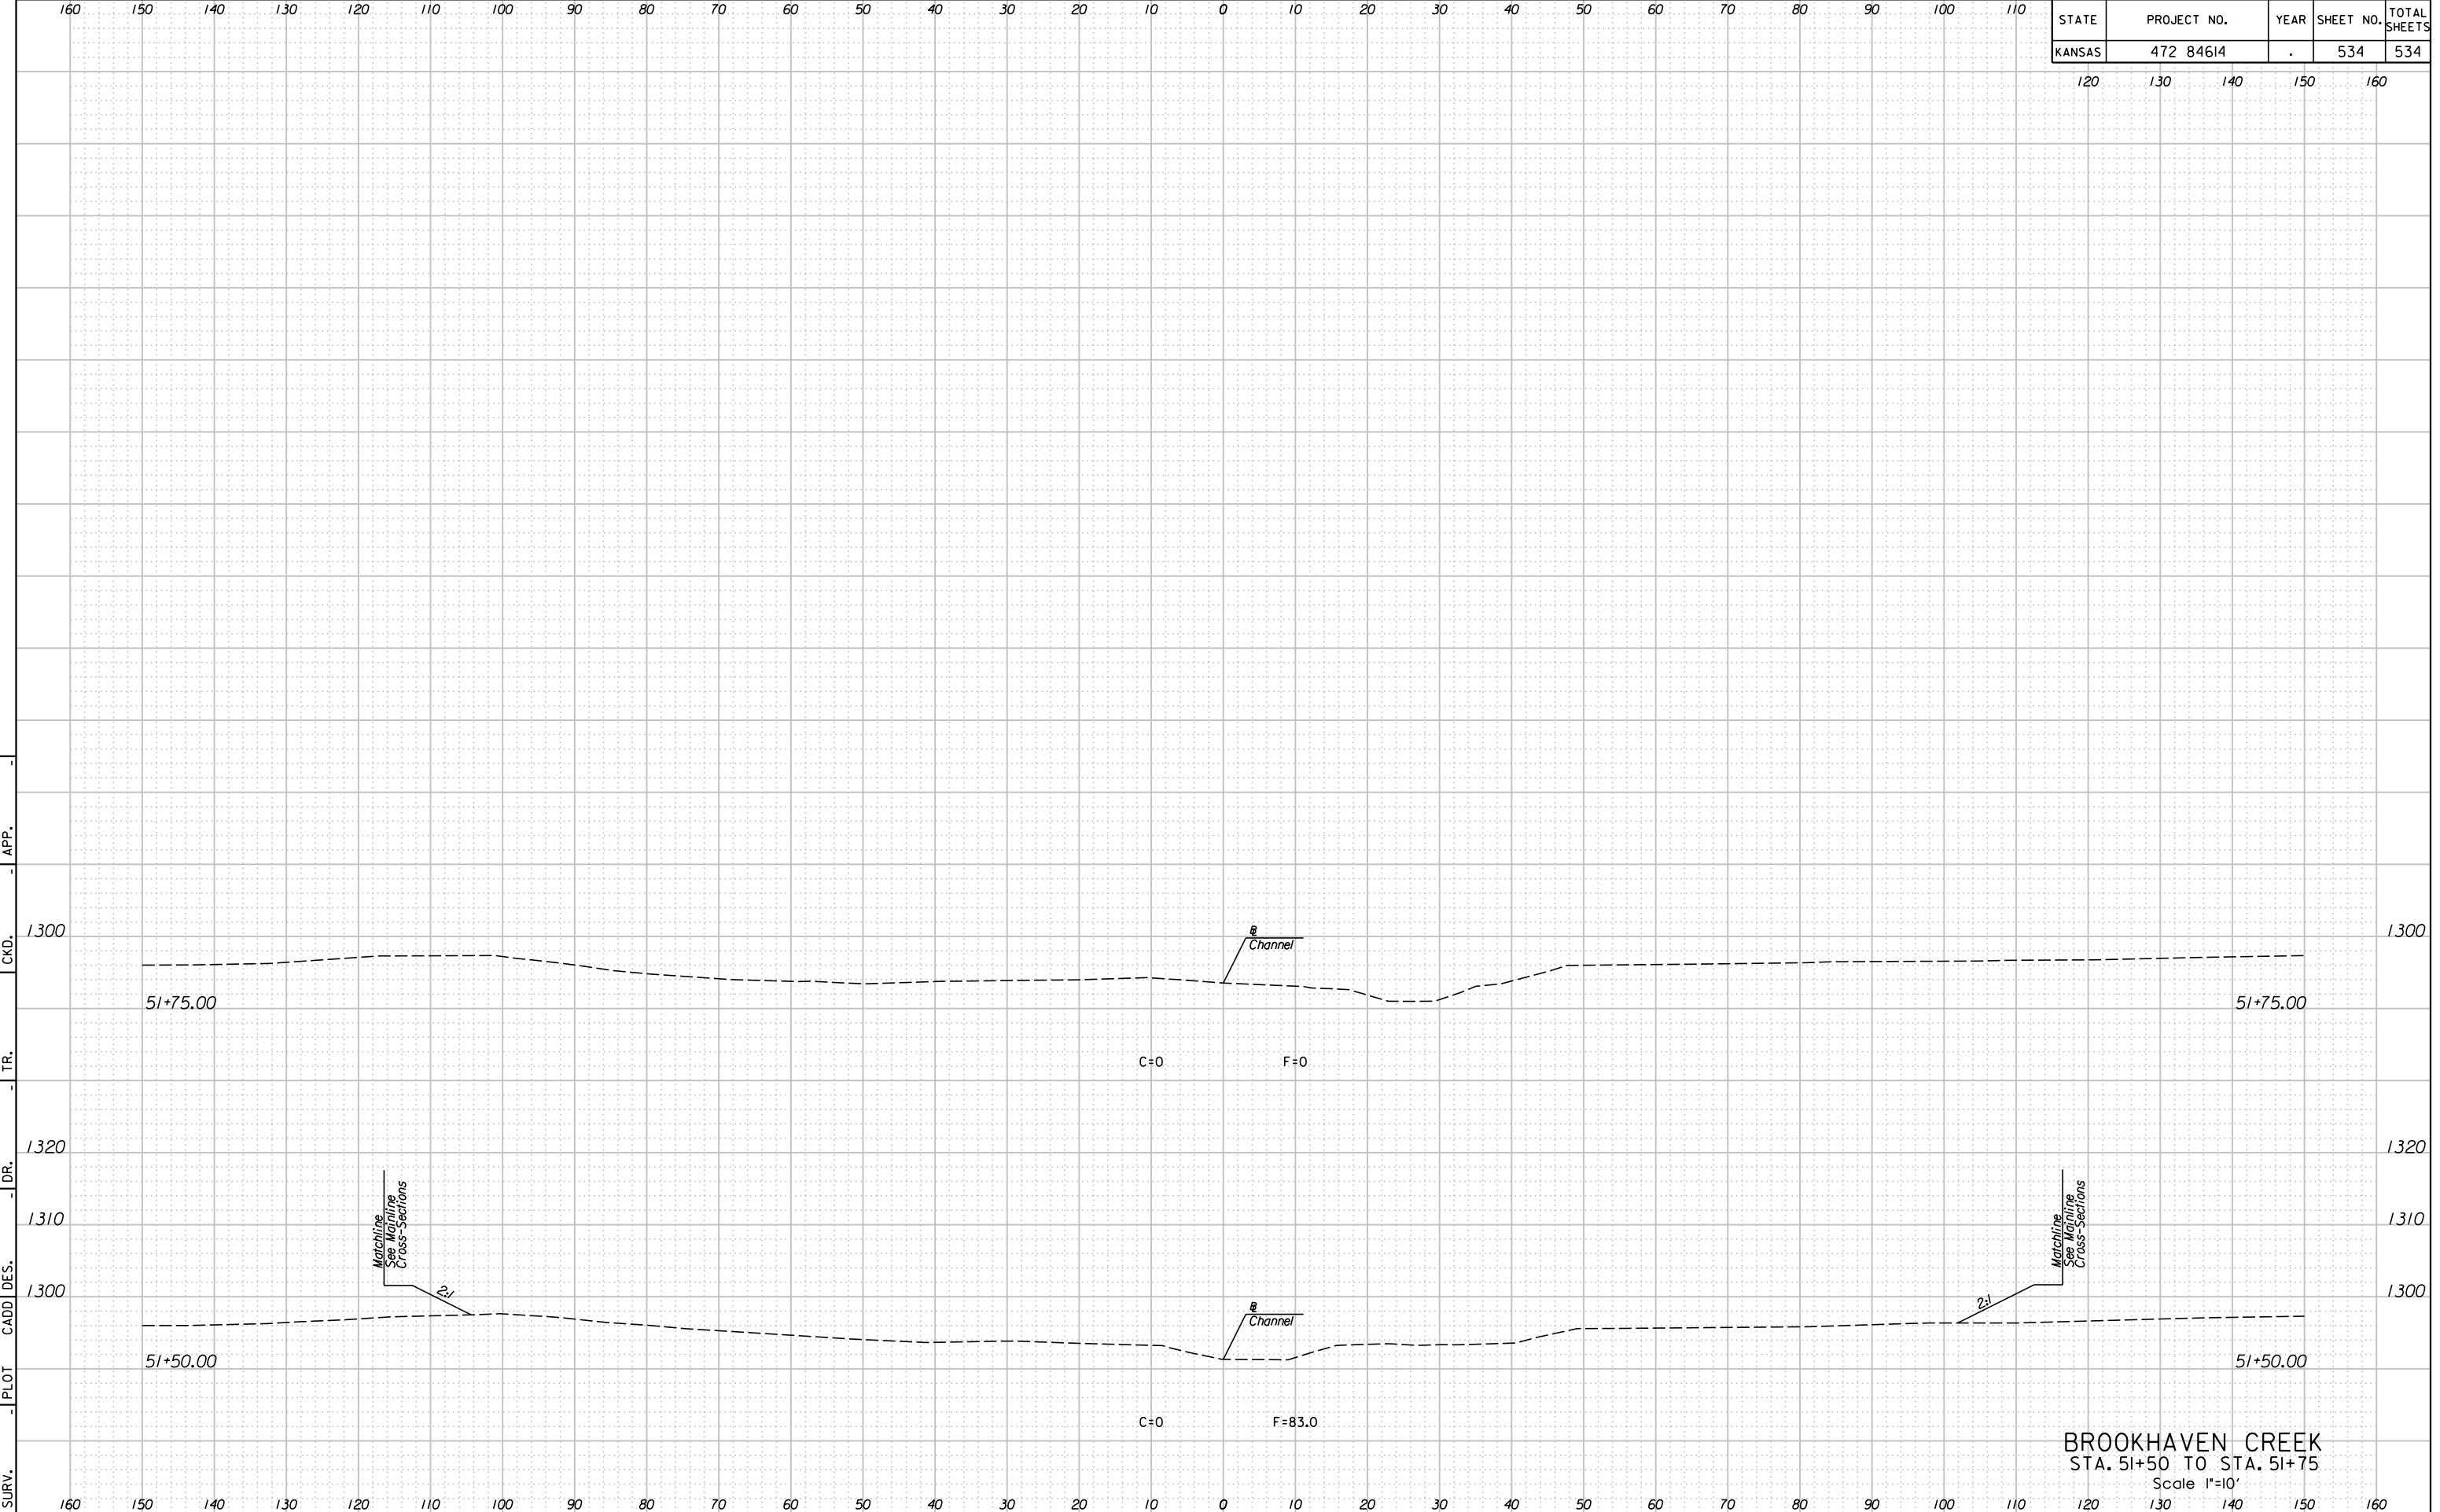

BROOKHAVEN CREEK  
 STA. 51+50 TO STA. 51+75  
 Scale 1"=10'