


| | | | | |
|--------|-------------|------|-----------|--------------|
| STATE | PROJECT NO. | YEAR | SHEET NO. | TOTAL SHEETS |
| KANSAS | 472 84614 | . | 197 | 534 |

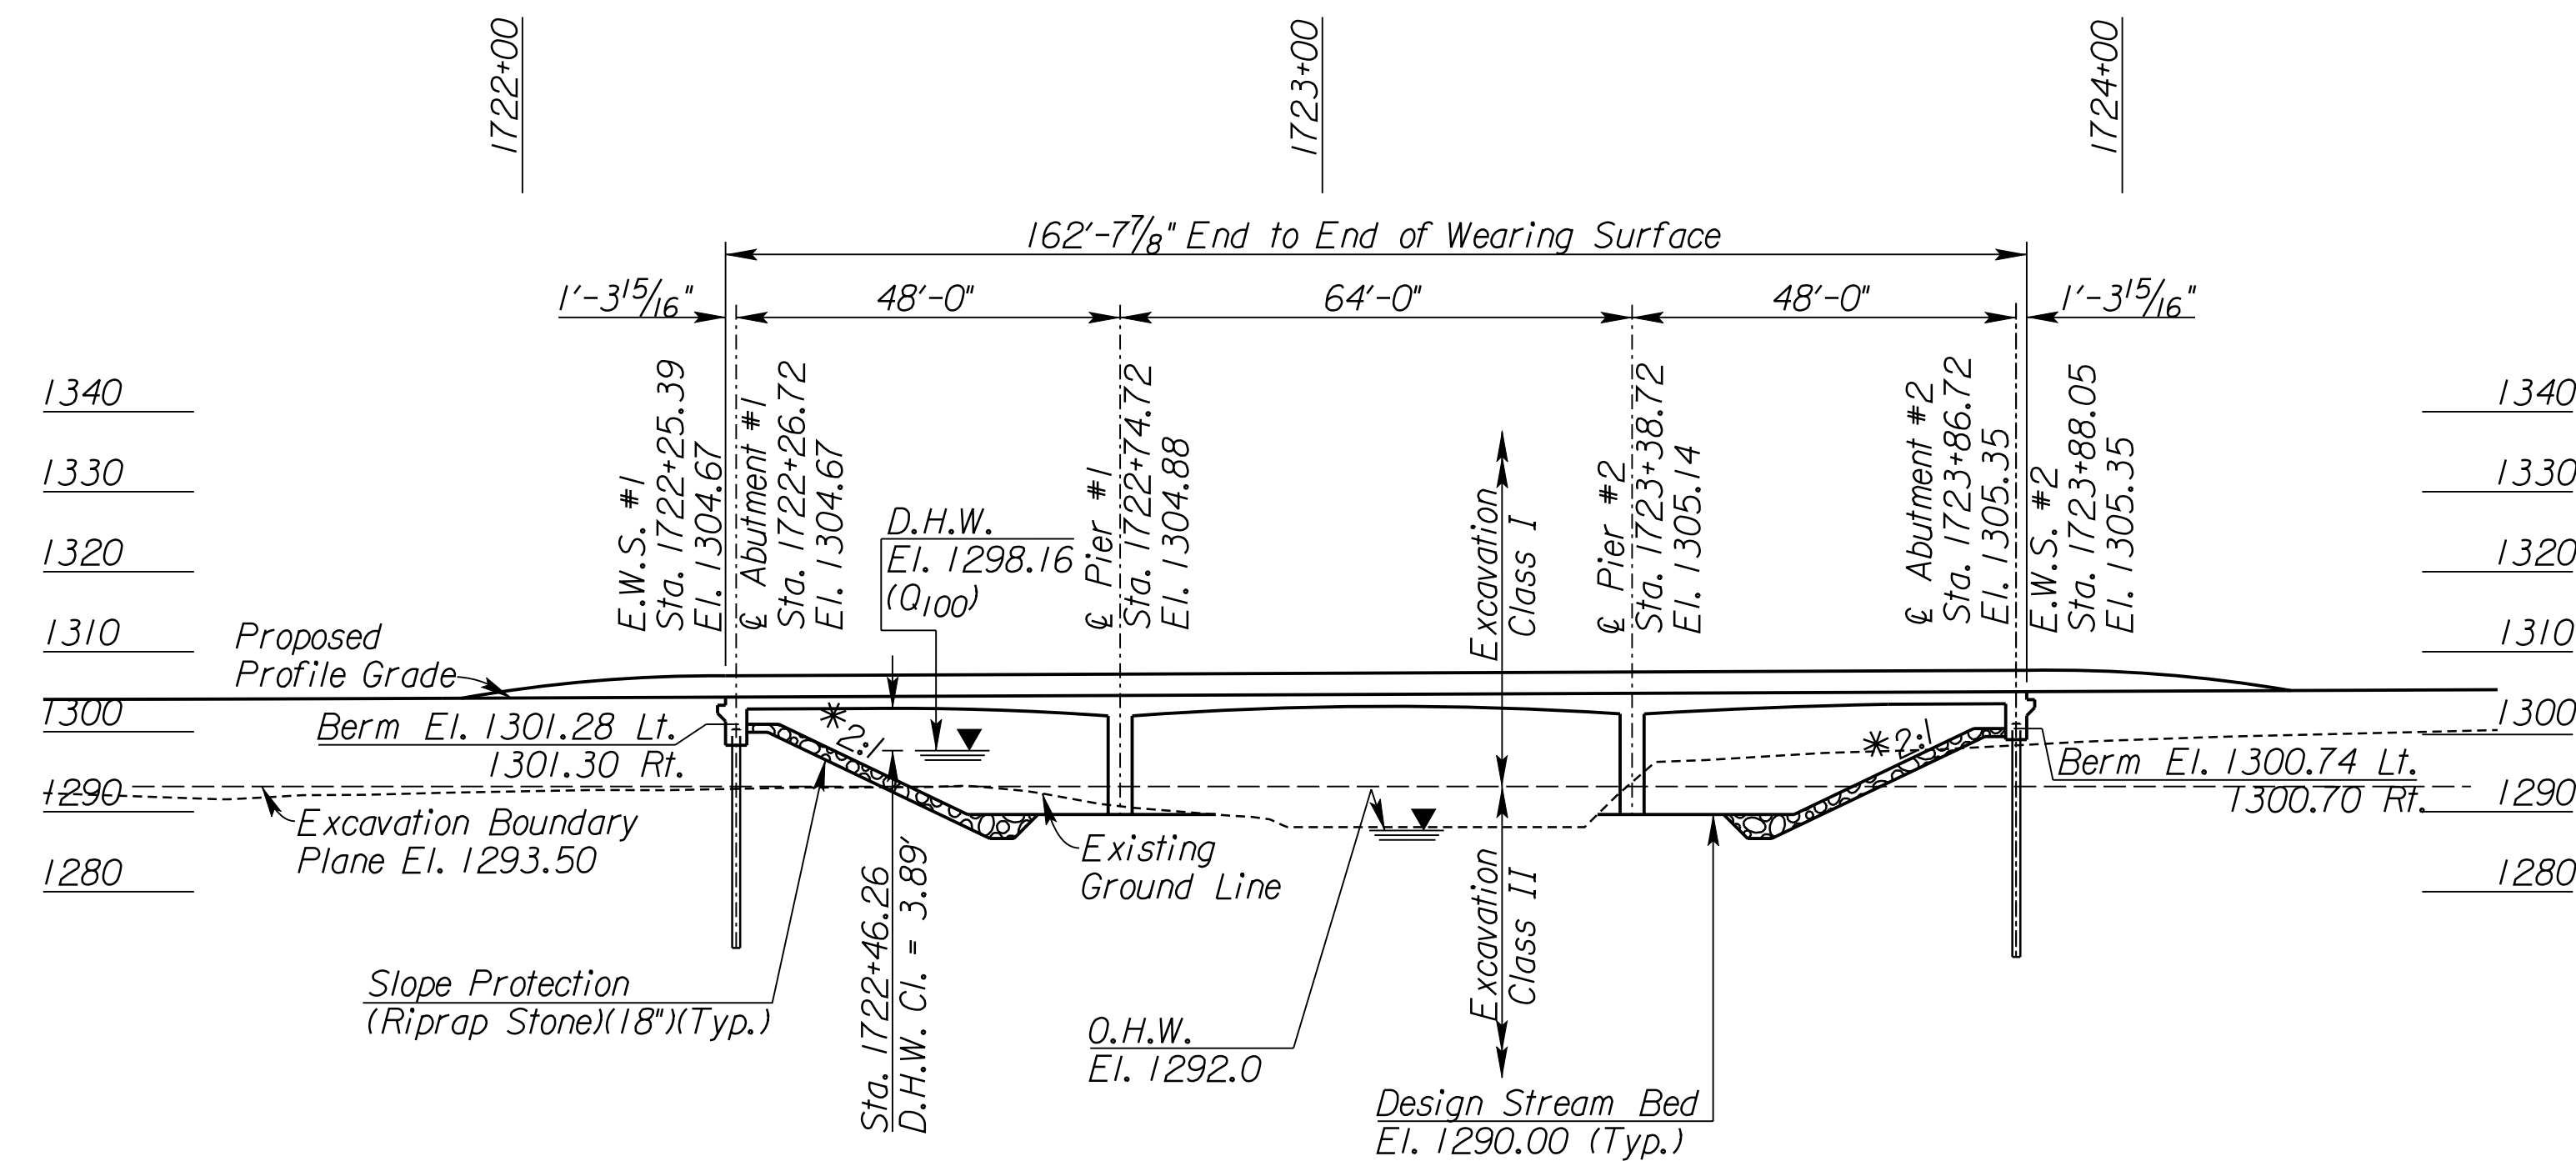

DESIGN LOADING:


HL-93

UNIT STRESSES:


Concrete $f'_c = 4,000$ psi
 Reinforcing Steel $f_y = 60,000$ psi

ELEVATION
 48'-64'-48'
 Reinforced Concrete Haunched Slab Spans;
 Pile Bent Abutment and Column Bent Piers.
 1-40' Roadway, 1-6' Sidewalk, 20° Skew Rt.

* Normal to Channel

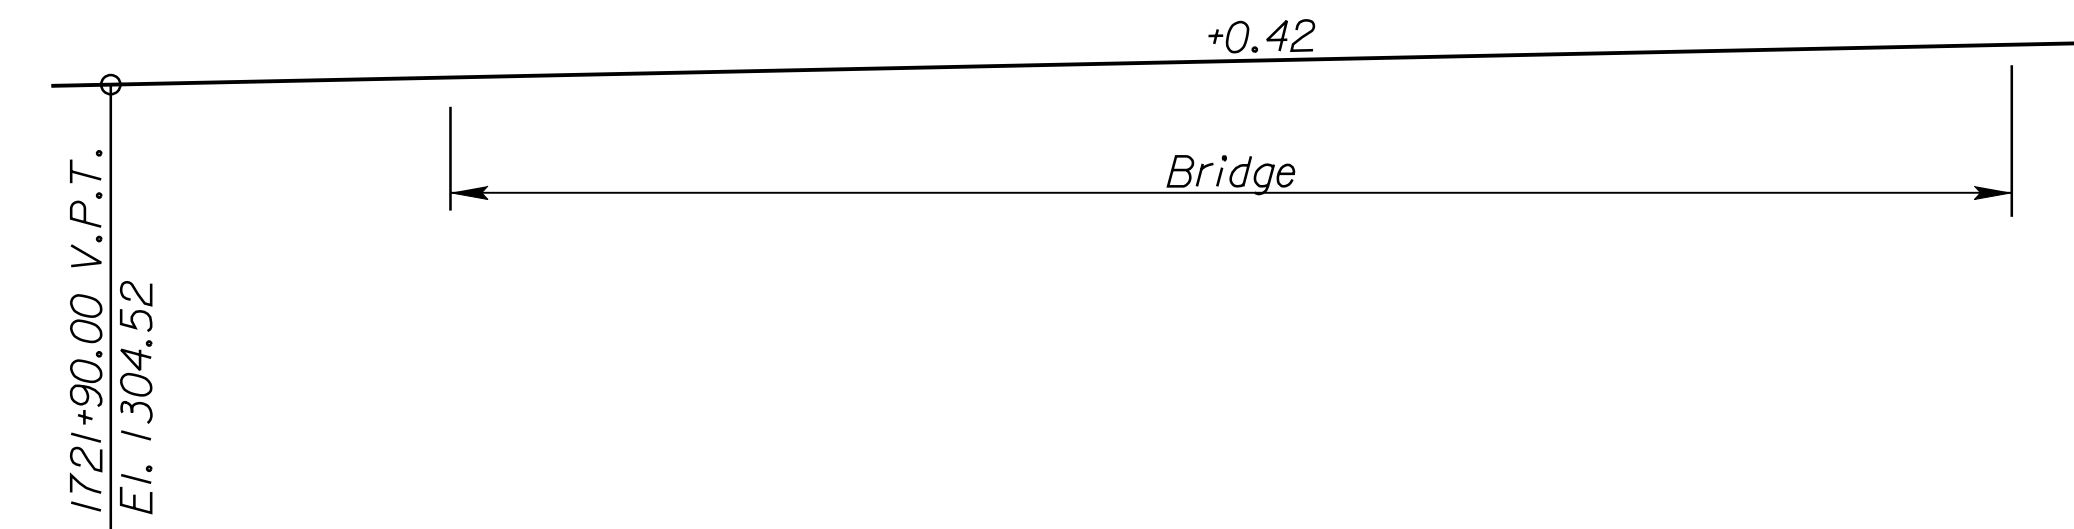

VERTICAL PROFILE

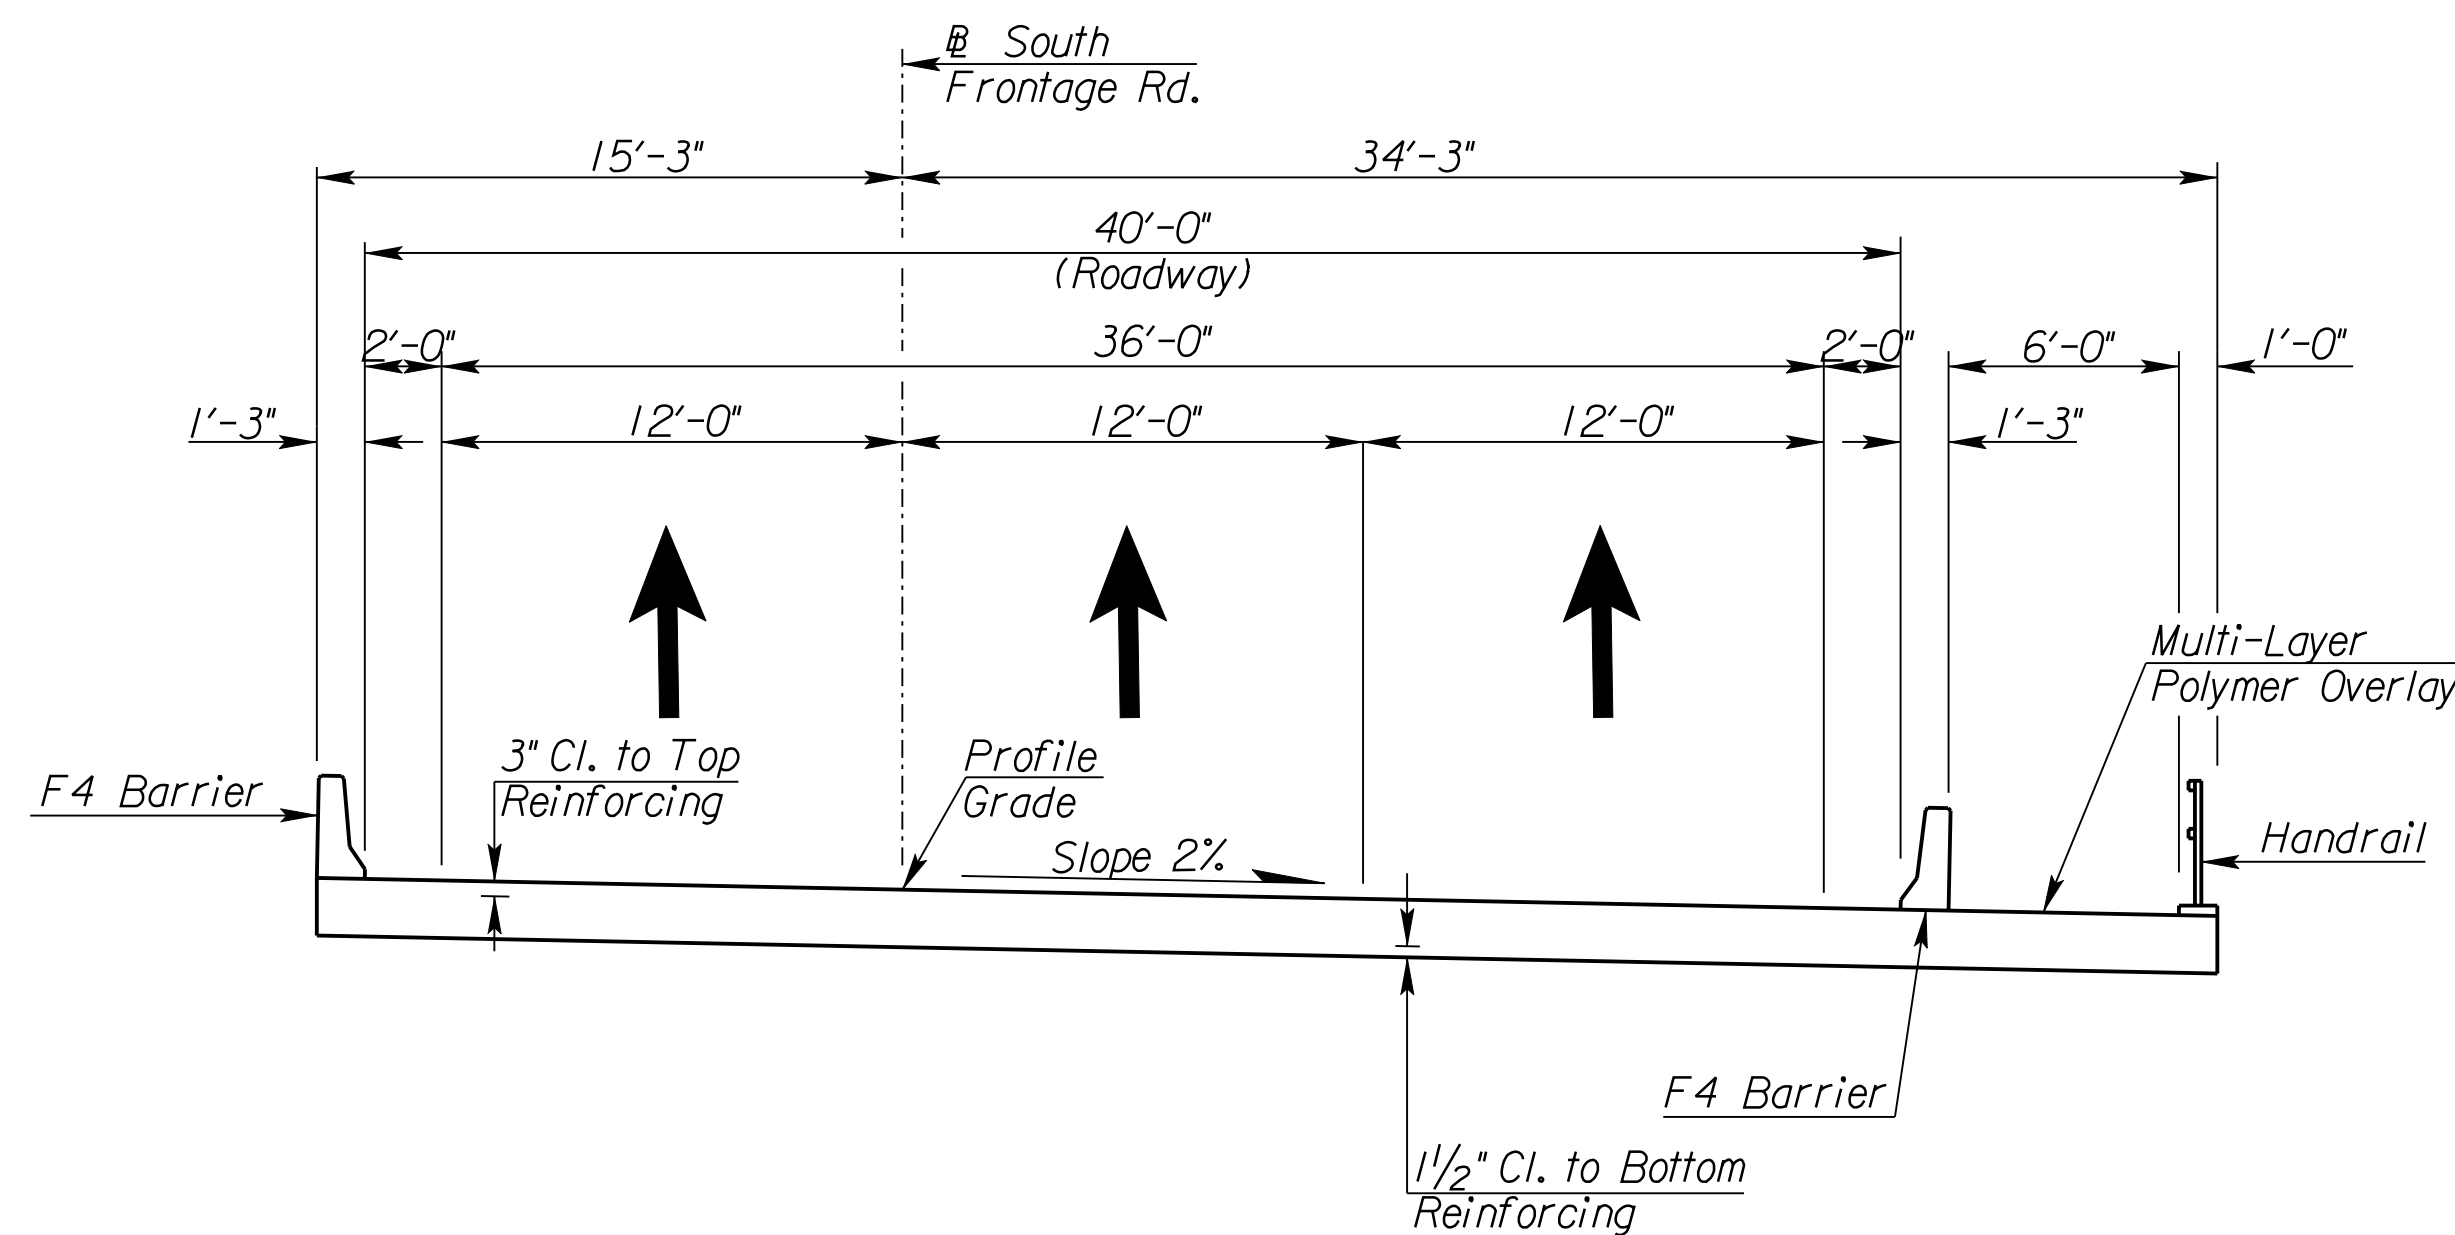

SOUTH FRONTAGE ROAD OVER FOURMILE CREEK
 Proposed Section

CITY OF WICHITA
 SOUTH FRONTAGE ROAD OVER FOURMILE CREEK
 CONSTRUCTION LAYOUT II
 BR. NO. STA. 1723+06.72

I:\42+03 AM
 2/9/2011
 T:\35766A\Cadd\Sheets\Structures\Bridges\4Mile\SF\K2\FMSFCL\Y02.dgn
 SURV. PLOT CADD DES. DR. TR. CKD. APP.