


| | | | | |
|--------|-------------|------|-----------|--------------|
| STATE | PROJECT NO. | YEAR | SHEET NO. | TOTAL SHEETS |
| KANSAS | 472 84614 | . | 199 | 534 |

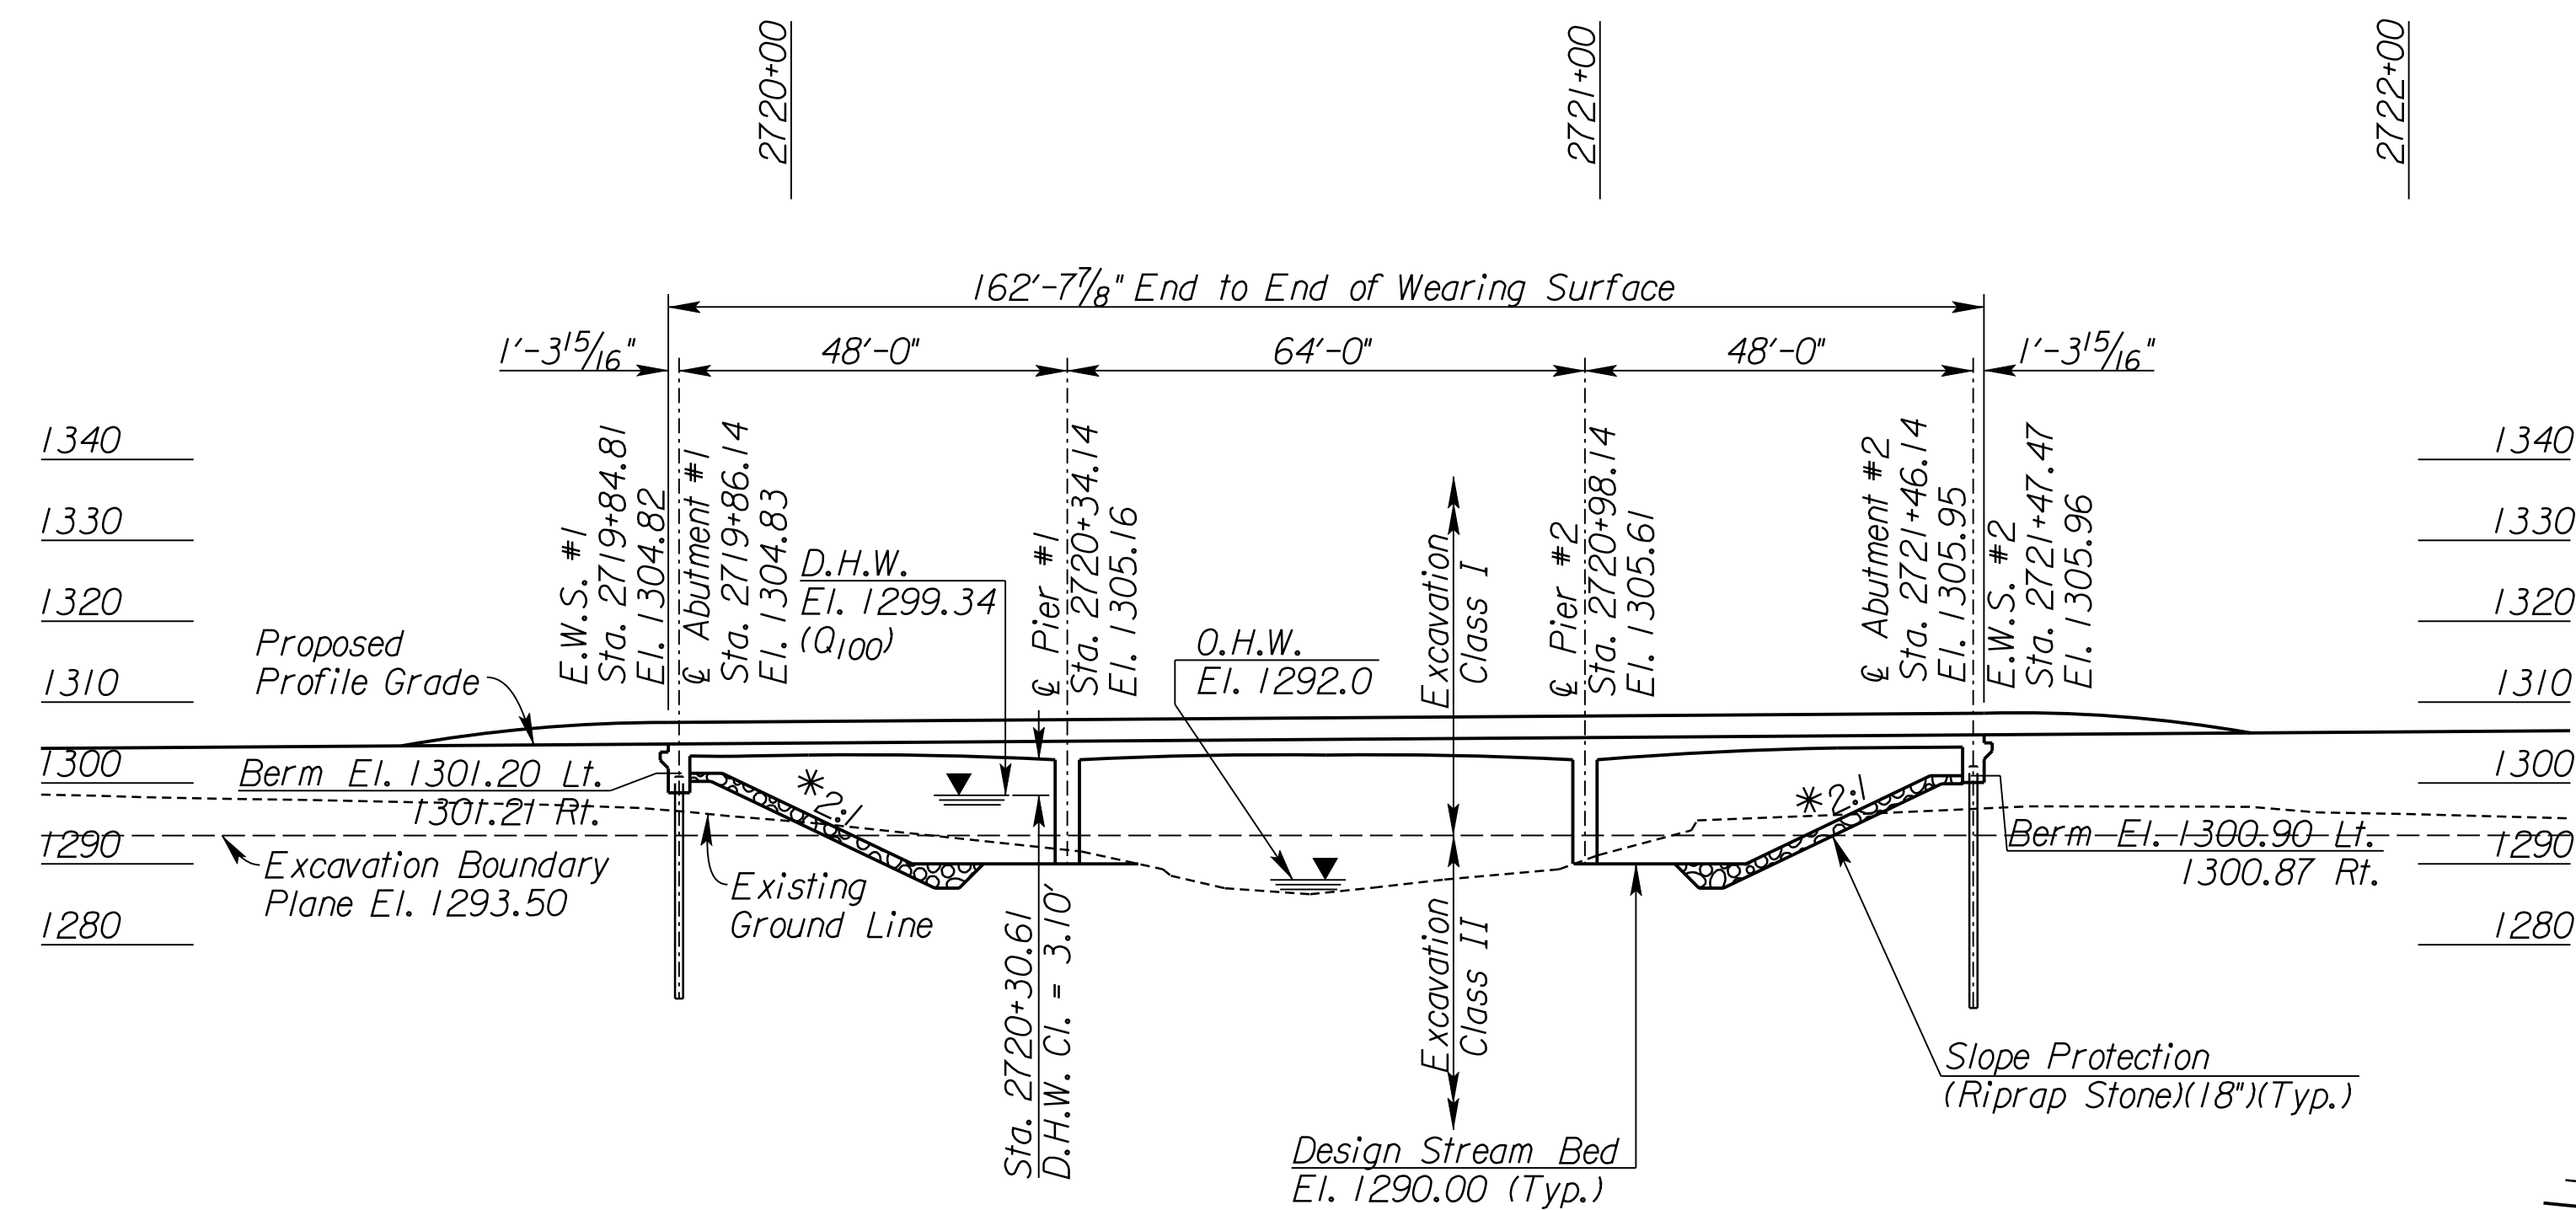

DESIGN LOADING:

HL-93

UNIT STRESSES:


Concrete $f'_c = 4,000$ psi
 Reinforcing Steel $f_y = 60,000$ psi

ELEVATION


48'-64'-48'

Reinforced Concrete Haunched Slab Spans;
 Pile Bent Abutments and Column Bent Piers,
 1-28' Roadway, 1-6' Sidewalk, 20° Skew Rt.

* Normal to @ Channel

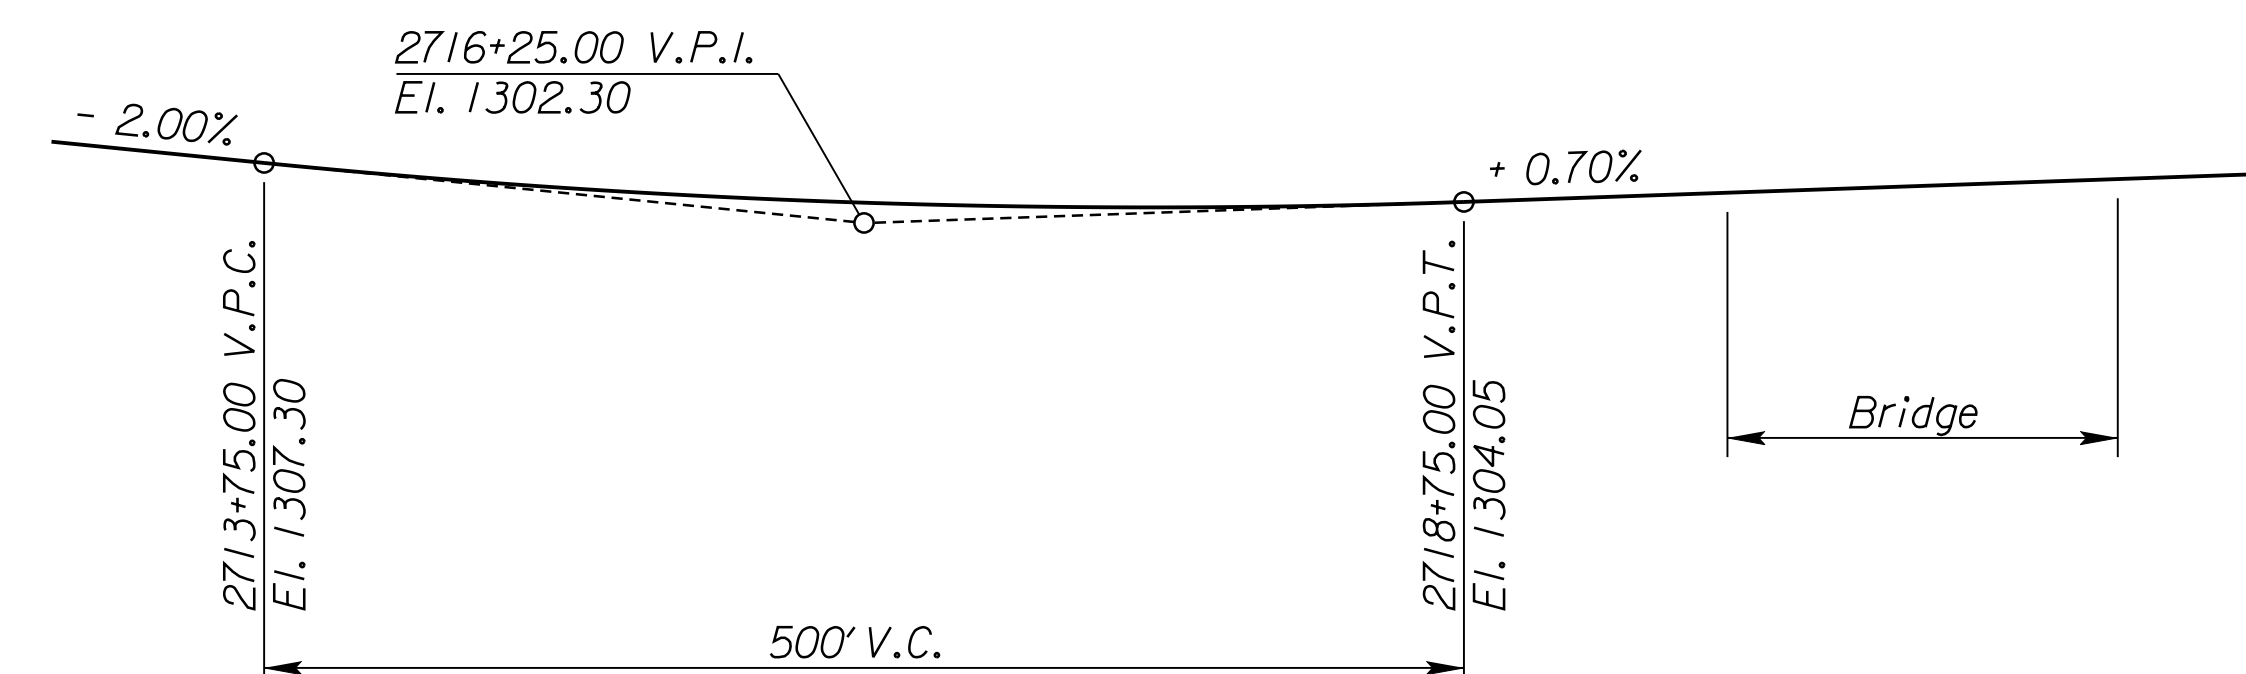

VERTICAL PROFILE

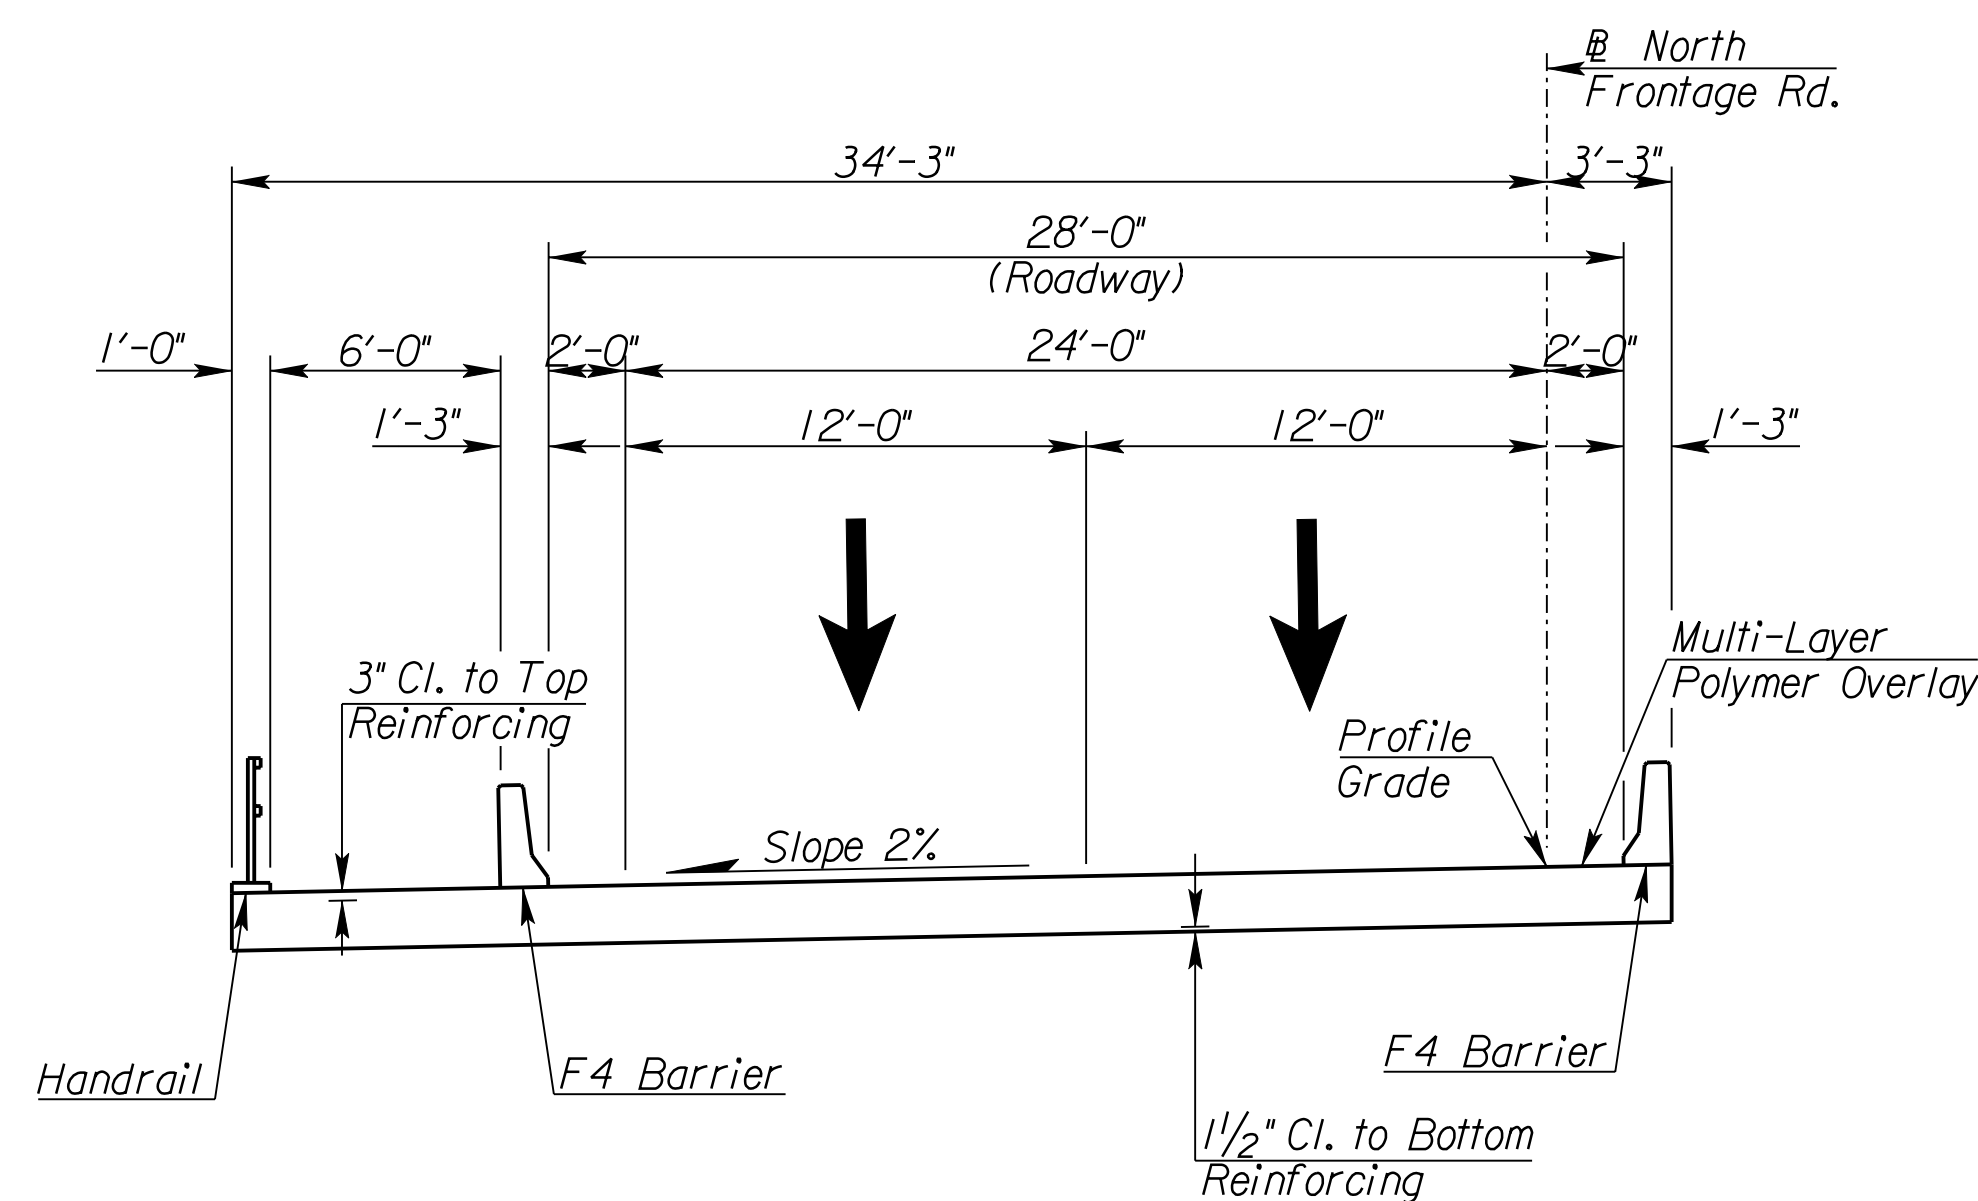

NORTH FRONTAGE ROAD OVER FOURMILE CREEK
 Proposed Section

CITY OF WICHITA
 NORTH FRONTAGE ROAD OVER FOURMILE CREEK
 CONSTRUCTION LAYOUT II
 BR. NO. STA. 2720+66.14

I:\42\30 AM 2/9/2011 T:\35766A\Cadd\Sheets\Structures\Bridges\4Mile\NFR\EX2FMNFC1.Y02.dgn SURV. PLOT CADD DES. TR. CKD. APP.