


Habitat South Village Addition



Carol Jean 2nd Addition

44th Street South

Site Grading Volumes (This Sheet)
 (For information only)
 Excavation = 124 CY
 Fill Placement = 2290 CY

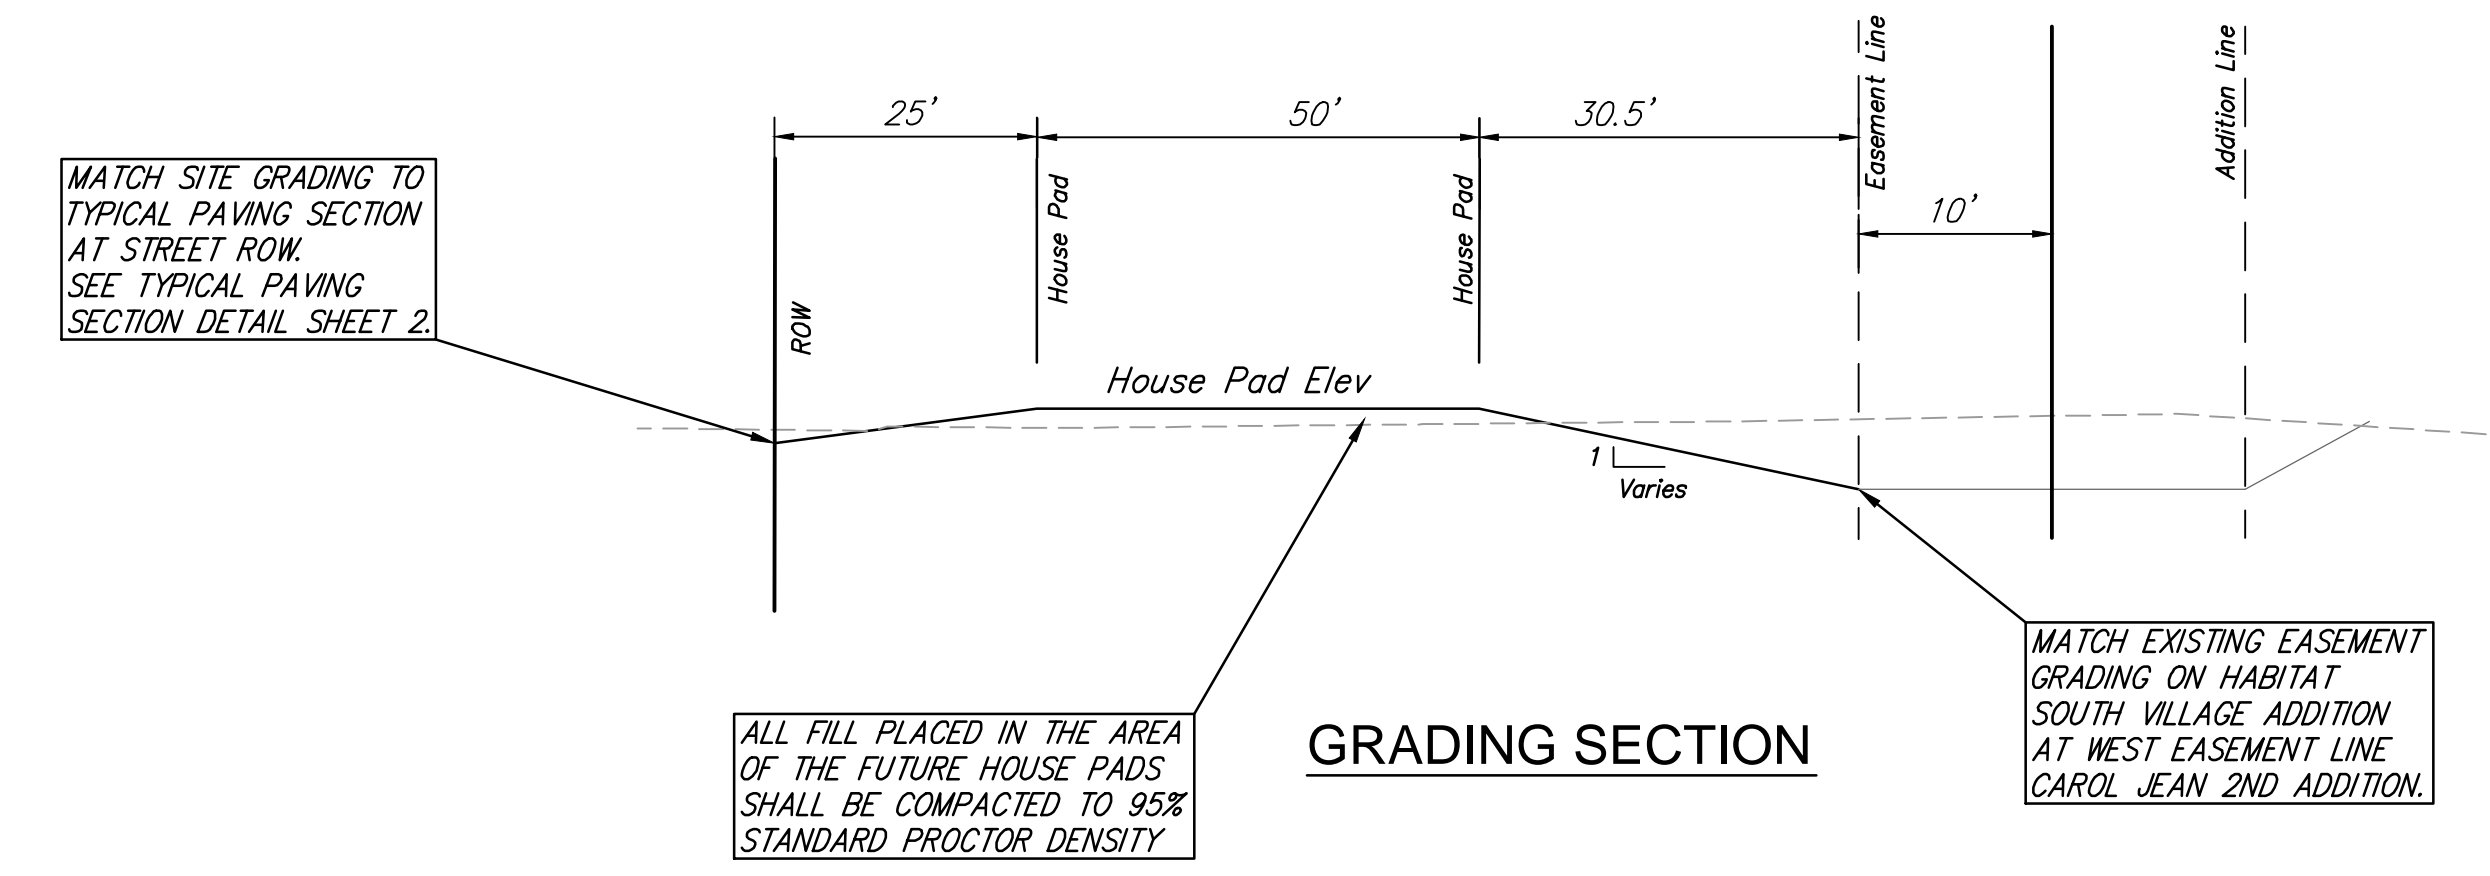

Habitat South Village Addition Site Grading WICHITA, KANSAS	
Ruggles & Bohm, P.A. Engineering, Surveying, Land Planning	
924 North Main Wichita, Kansas 67203 www.rbkansas.com	(316) 264-8008 (316) 264-4621 fax E-mail: info@rbkansas.com
DRAWING FILE Engg Base [Site Grading]	PROJECT NUMBER 207PPP
DESIGN DRAWN REVIEW UTILITY	DATE Dec. 20, 2010
DESIGN EJC	SHEET 11 OF 21
DRAWN EJC	SHEET 371ME