



TYLER ROAD TYPICAL SECTION

Sta. 38+47.50 to Sta. 40+94.07
 Sta. 41+04.27 to Sta. 41+25.00
 Sta. 44+50.00 to Sta. 46+50.00

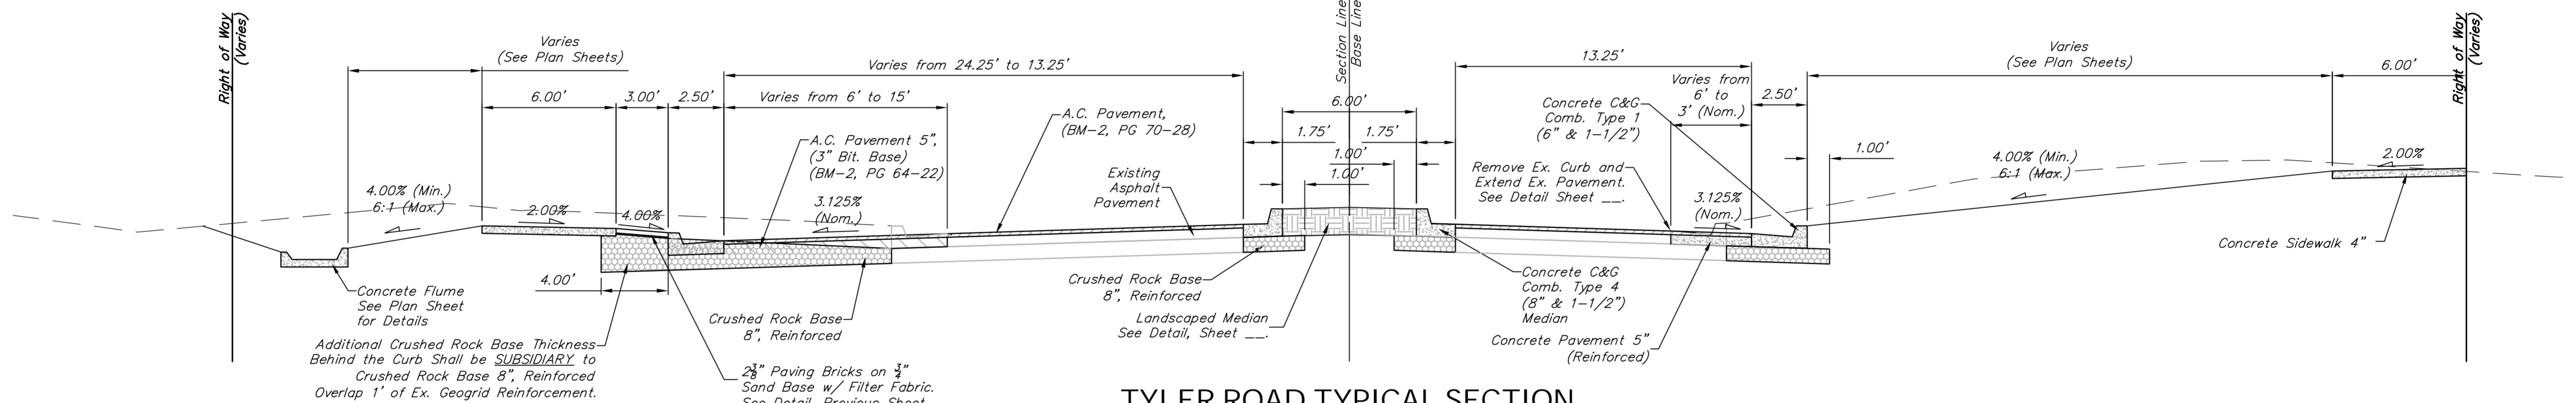

TYLER ROAD TYPICAL SECTION

Sta. 41+25.00 to Sta. 44+25.00

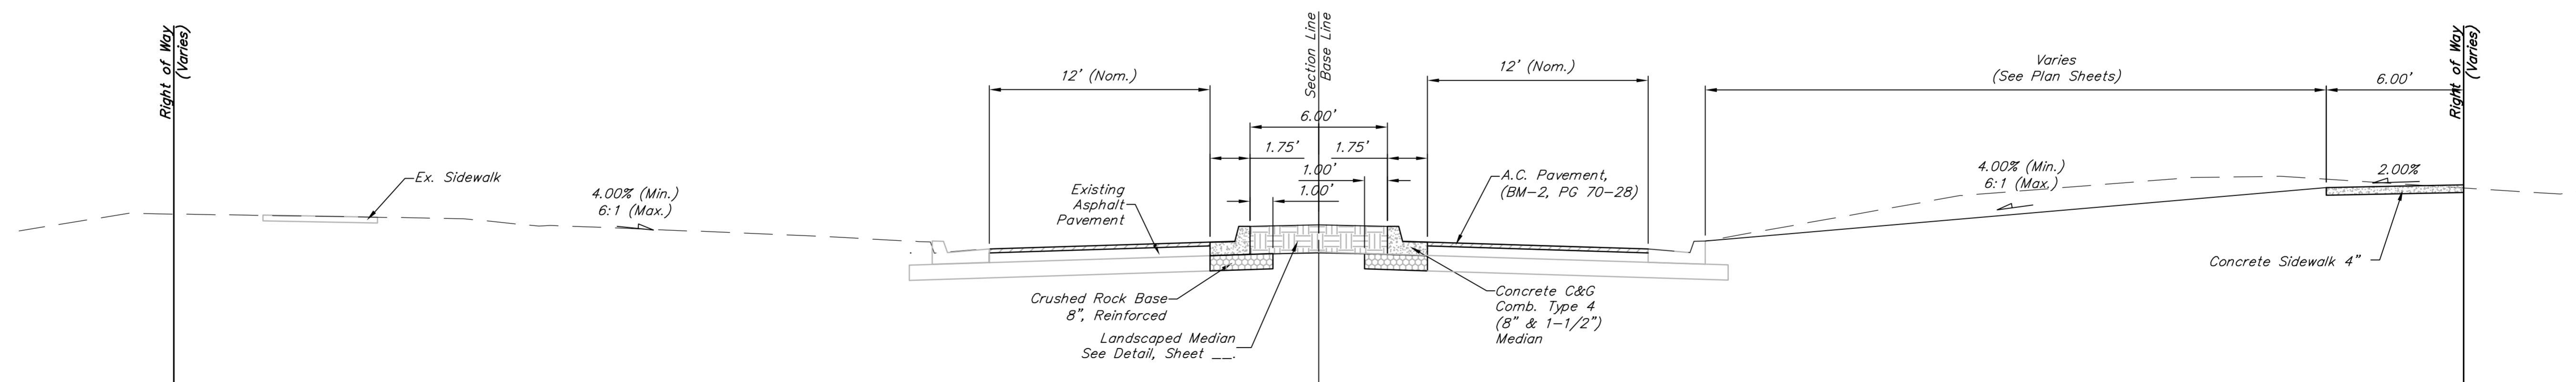

TYLER ROAD TYPICAL SECTION

Sta. 44+25.00 to Sta. 44+50.00

Drawing File: E:\Projects\Tyler - 21st to 29th\Civil 3d\Typical Sections.dwg

Design: TPV
 Drawn: STAFF
 Approved: TPV
 Scale: NOTED

Project No. 10-12E575 CAPITAL IMPROVEMENT PROJECT
**TYLER ROAD PAVING
 TYPICAL SECTIONS**
 TYLER ROAD - 21ST STREET NORTH TO 29TH STREET NORTH

Baughman Company, P.A.
 315 Ellis St. Wichita, KS 67211 P. 316-262-7271 F. 316-262-0149
 TPVING | SURVEYING | PLANNING | LANDSCAPE ARCHITECTURE

July 2011
 SHEET **6**
 OF 1000