


BENCHMARK:
 BM #2 - Chiseled "□" on the Top of the East End of the North Curb on the Median in the Drive into the Warren Theater.
 Sta. 18+37.62' Lt.
 Elev. = 1354.29

SCALE:
 HORIZONTAL: 1" = 20'
 VERTICAL: 1" = 5'

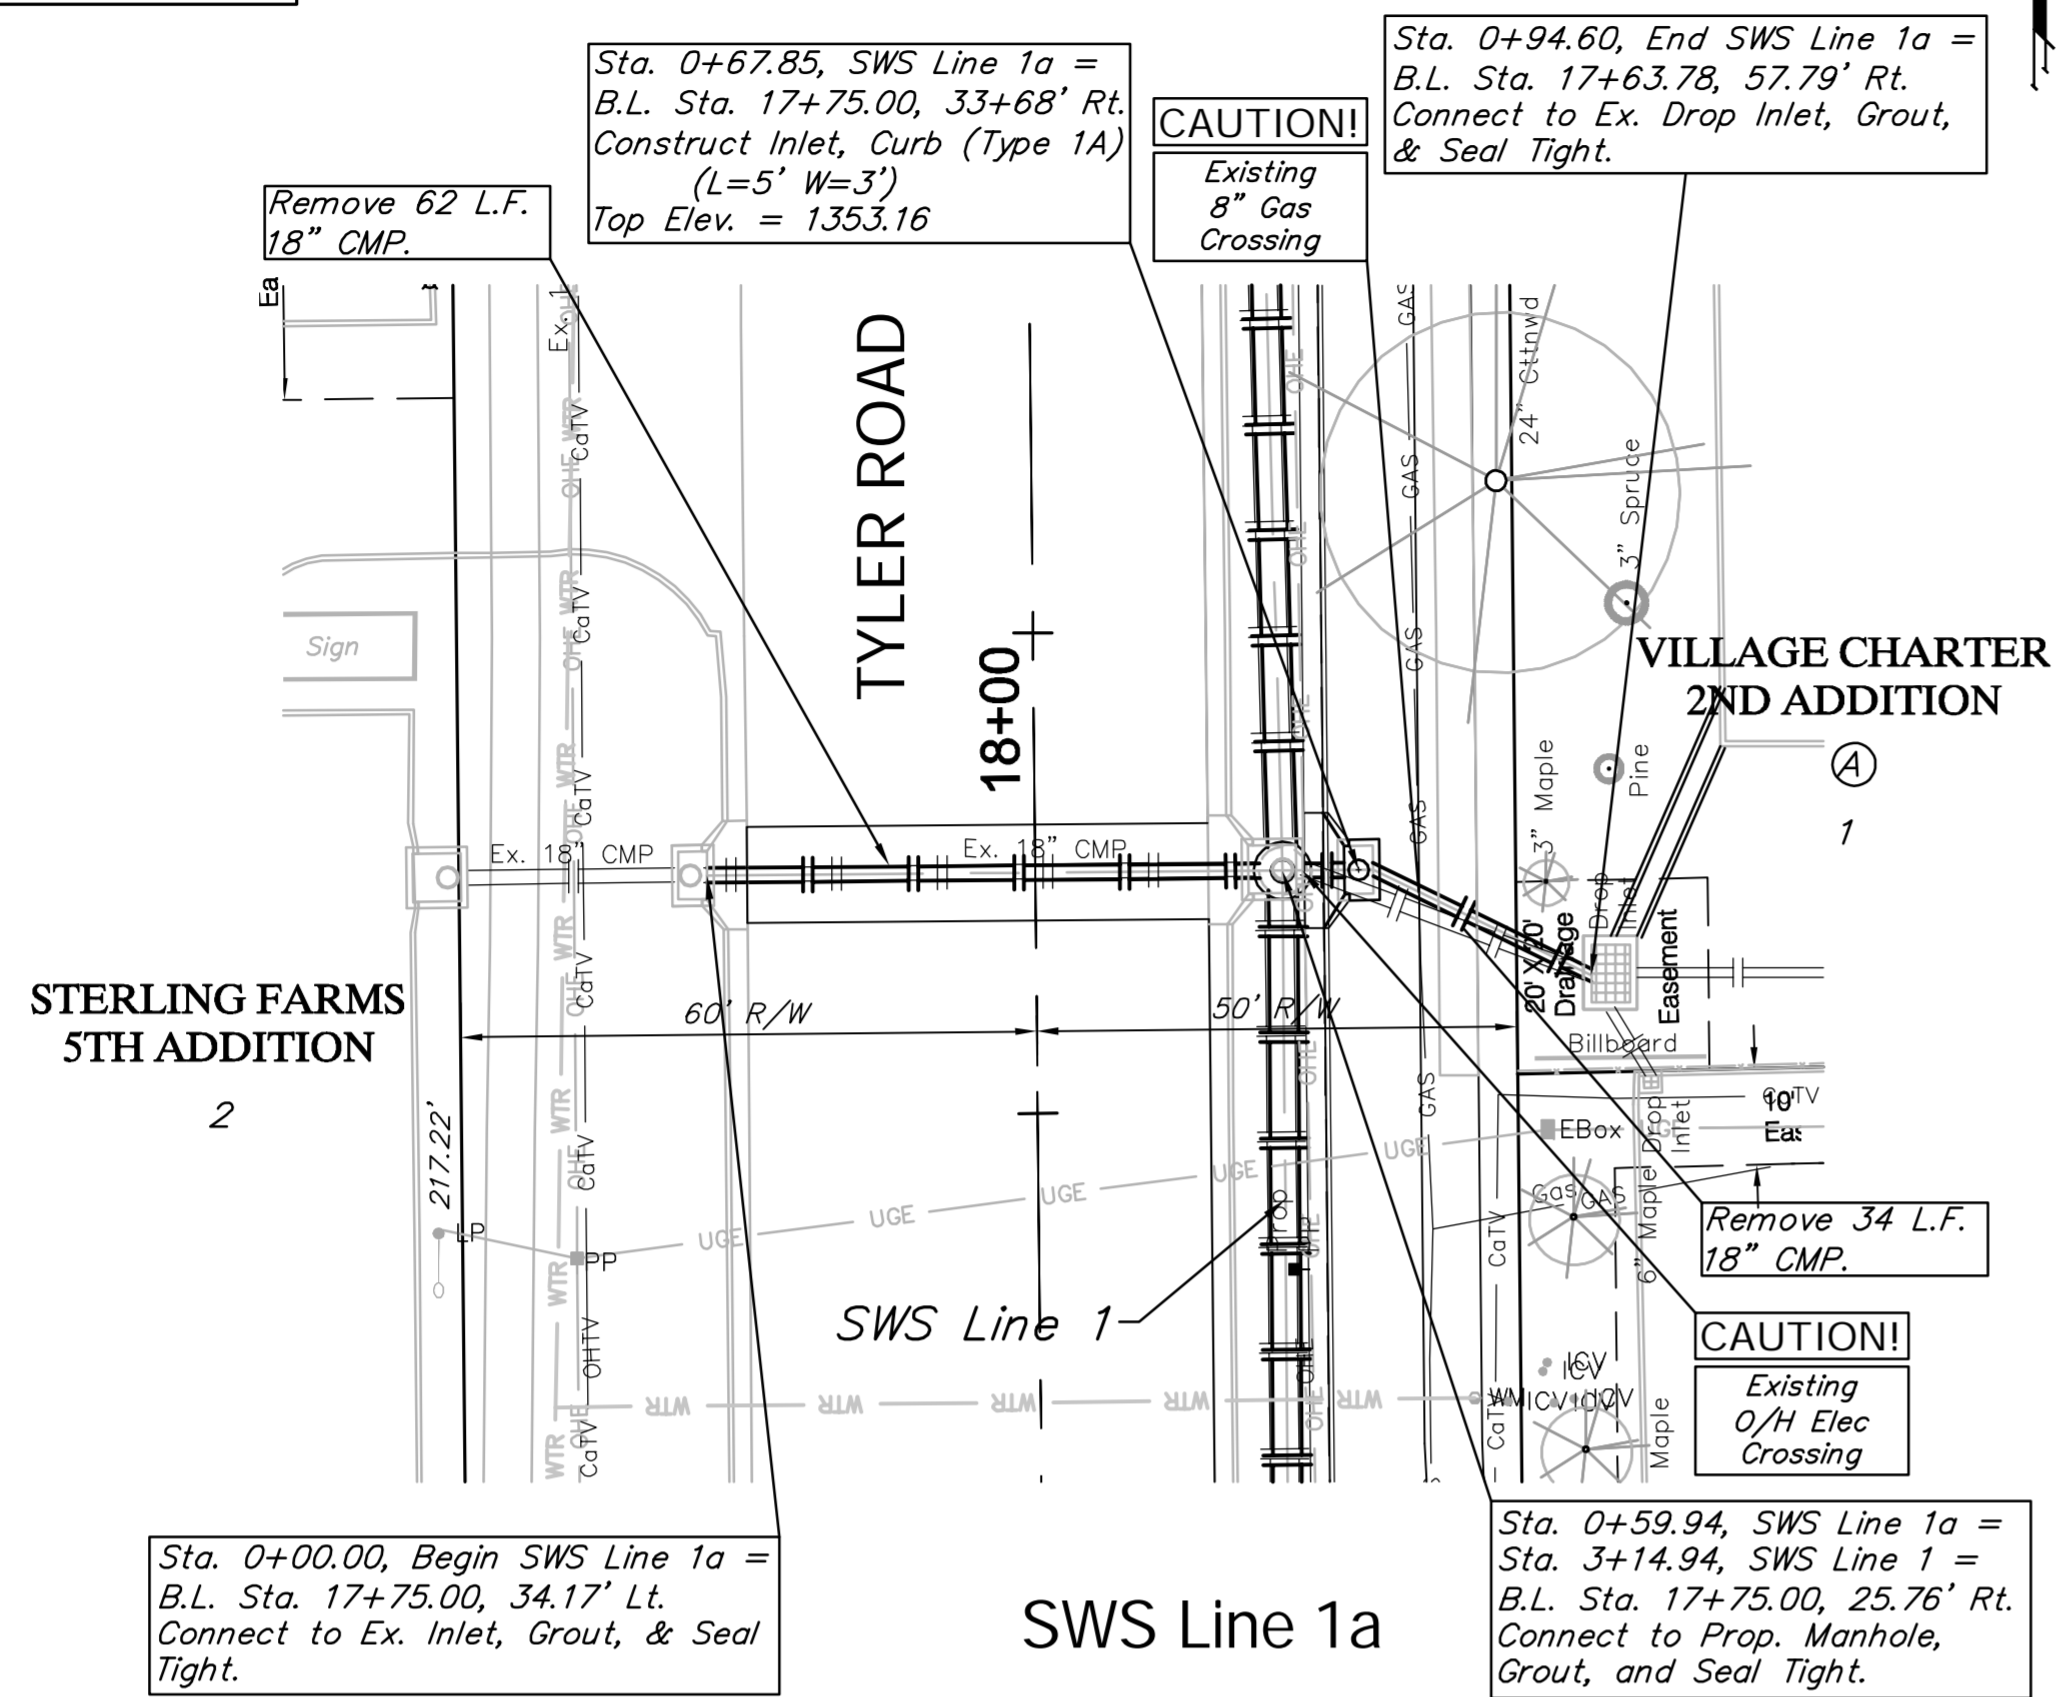

BENCHMARK:
 BM #3 - Chiseled "□" on the Top of Curb in the Southwest Parking Lot at the Middle Drive to the Reflection Ridge Retirement Home.
 Sta. 22+66.75' Rt.
 Elev. = 1355.93

SCALE:
 HORIZONTAL: 1" = 20'
 VERTICAL: 1" = 5'

Sta. 0+00.00, Begin SWS Line 1b = B.L. Sta. 21+50.00, 33.67' Lt. Construct Inlet, Curb (Type 1A) (L=10' W=3') Connect Ex. 18" CMP (W), Grout, and Seal Tight. Top Elev. = 1352.45

Sta. 0+67.33, End SWS Line 1b = B.L. Sta. 21+50.00, 33.67' Rt. Construct Inlet, Curb (Type 1A) (L=10' W=3') Connect Ex. 15" RCP (E), Grout, and Seal Tight. Top Elev. = 1352.14

