
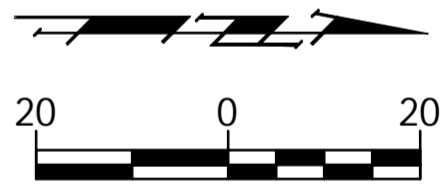
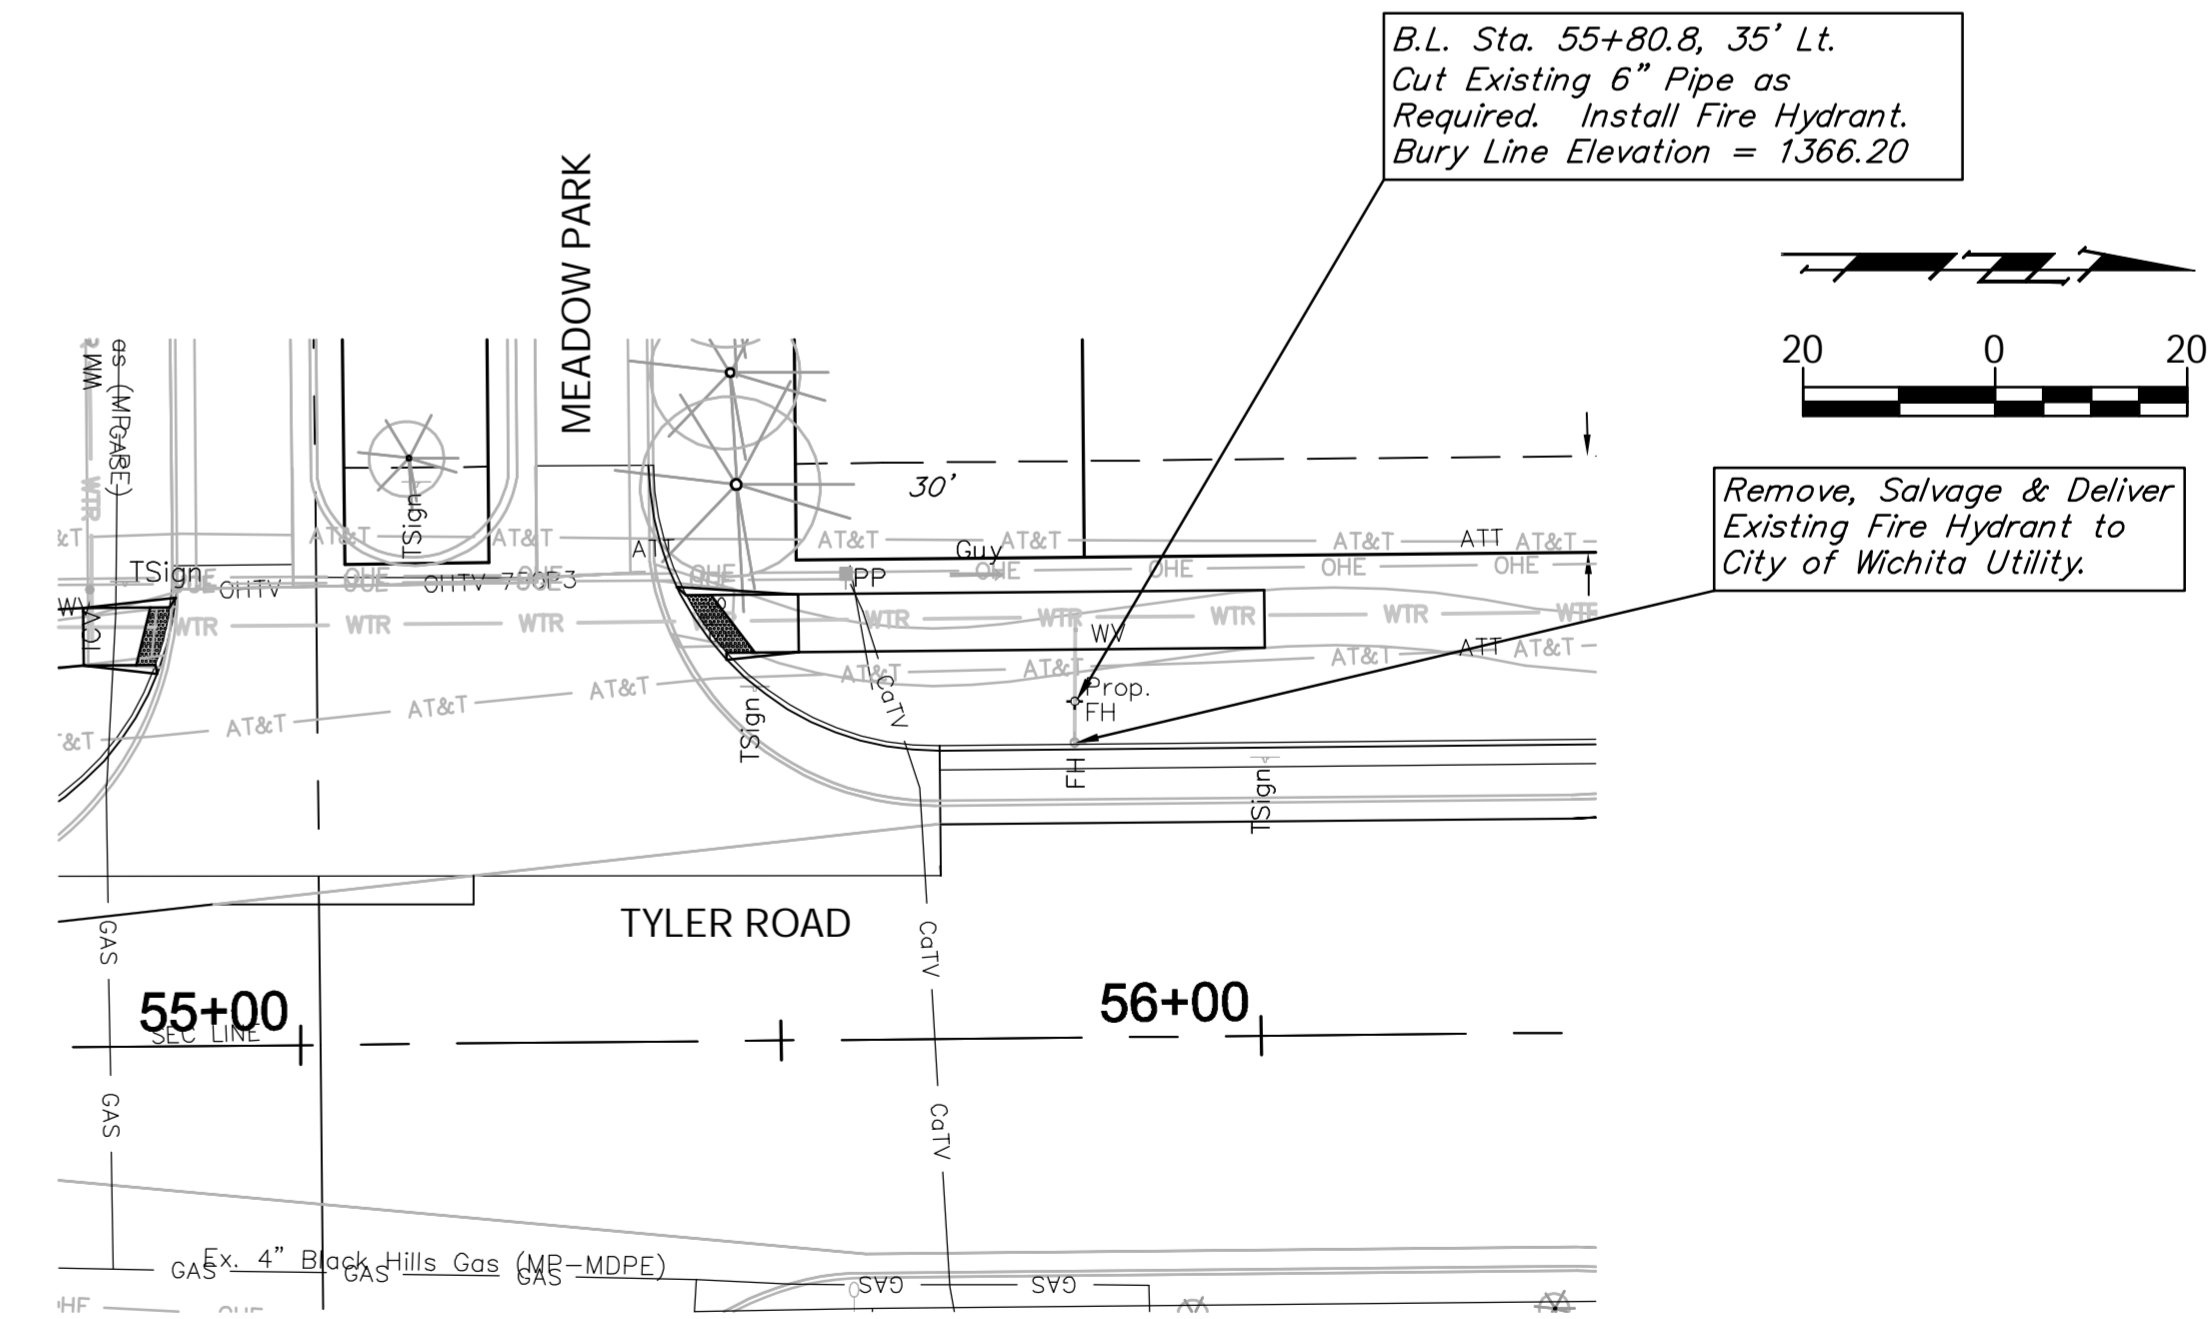
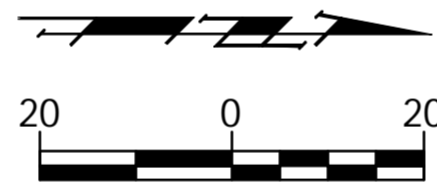


All Cost Associated with Installing the Pipe and Fire Hydrants shall be **SUBSIDIARY** to the Bid Item "Fire Hydrant Relocation".

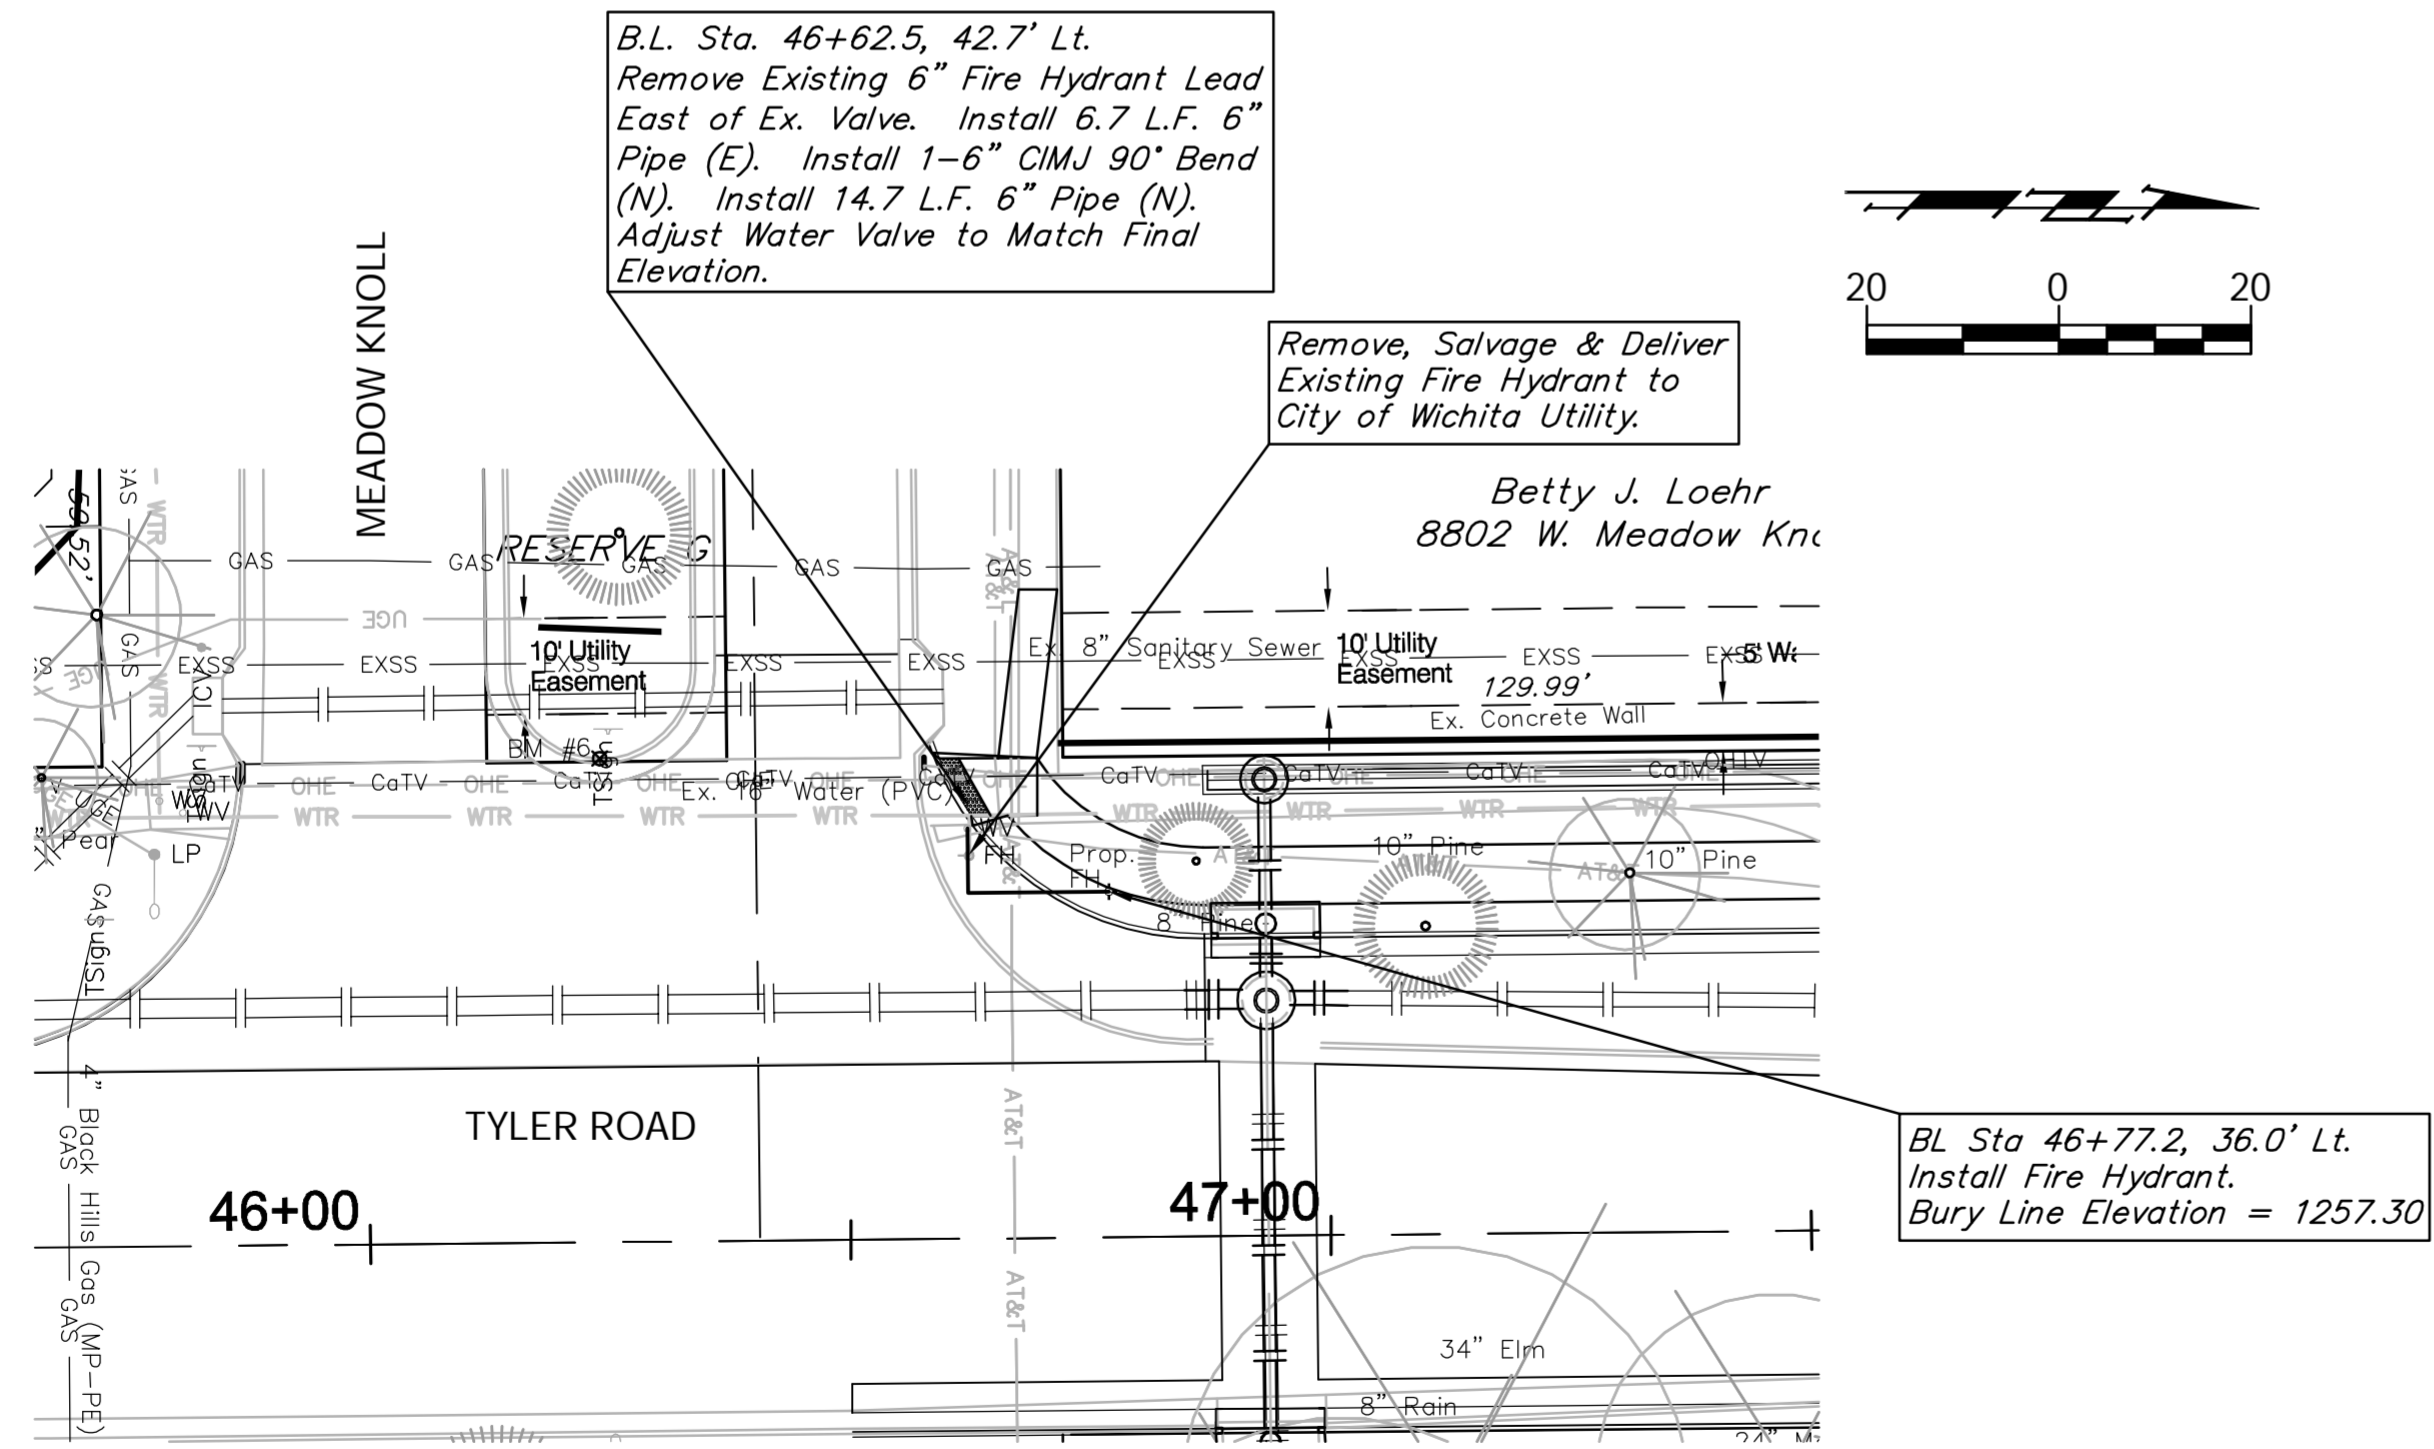

Drawing File: E:\Projects\Tyler - 21st to 29th\Erosion\Tyler Road ECR.dwg

Design: TPV  
Drawn: STAFF  
Approved: TPV  
Scale: 1" = 100'

Project No. 1012.E575

CAPITAL IMPROVEMENT PROJECT

**TYLER ROAD  
FIRE HYDRANT INSTALLATION**

TYLER ROAD - 21ST STREET NORTH TO 29TH STREET NORTH



**Baughman Company, P.A.**  
315 Ellis St., Wichita, KS 67211 P 316.262.7271 F 316.262.0149  
ENGINEERING | SURVEYING | PLANNING | LANDSCAPE ARCHITECTURE

July 2011  
SHEET 48 OF 100