




29+29.36

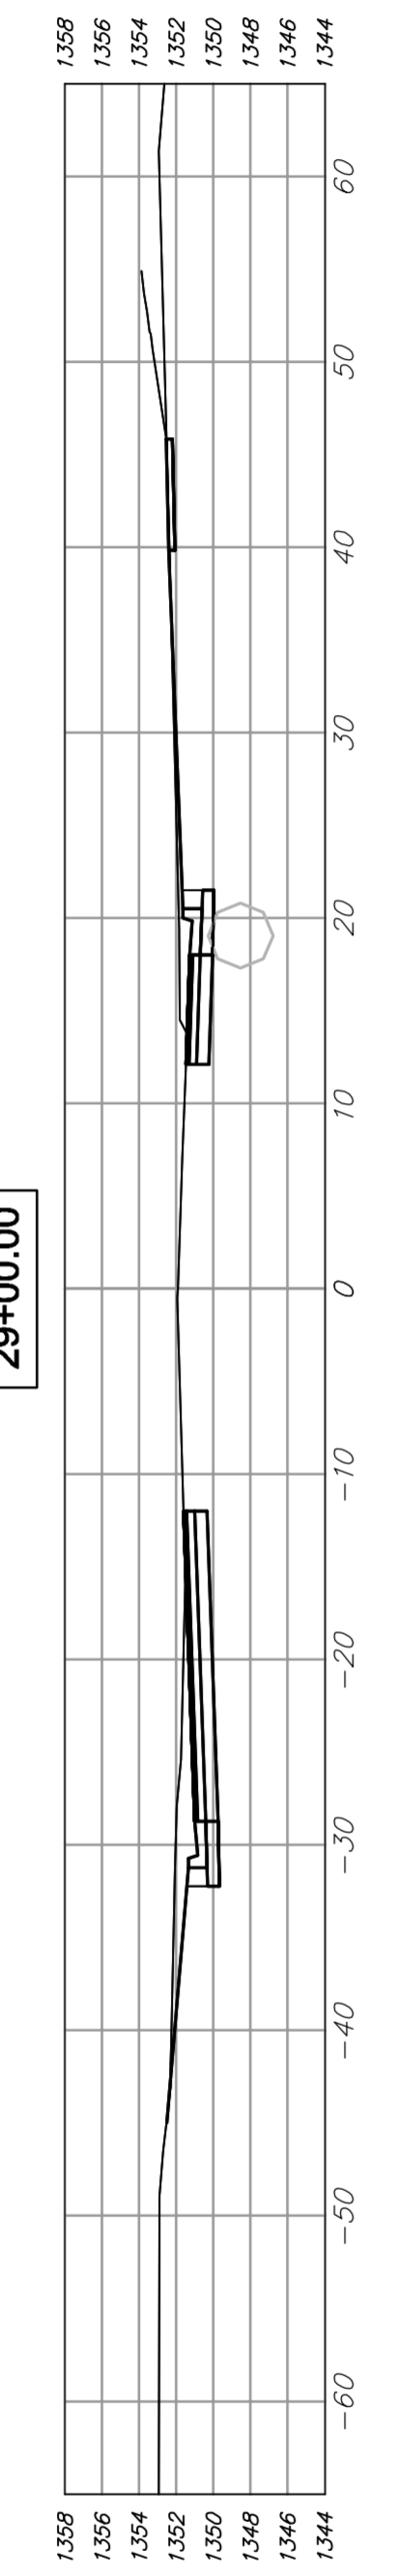


29+00.00

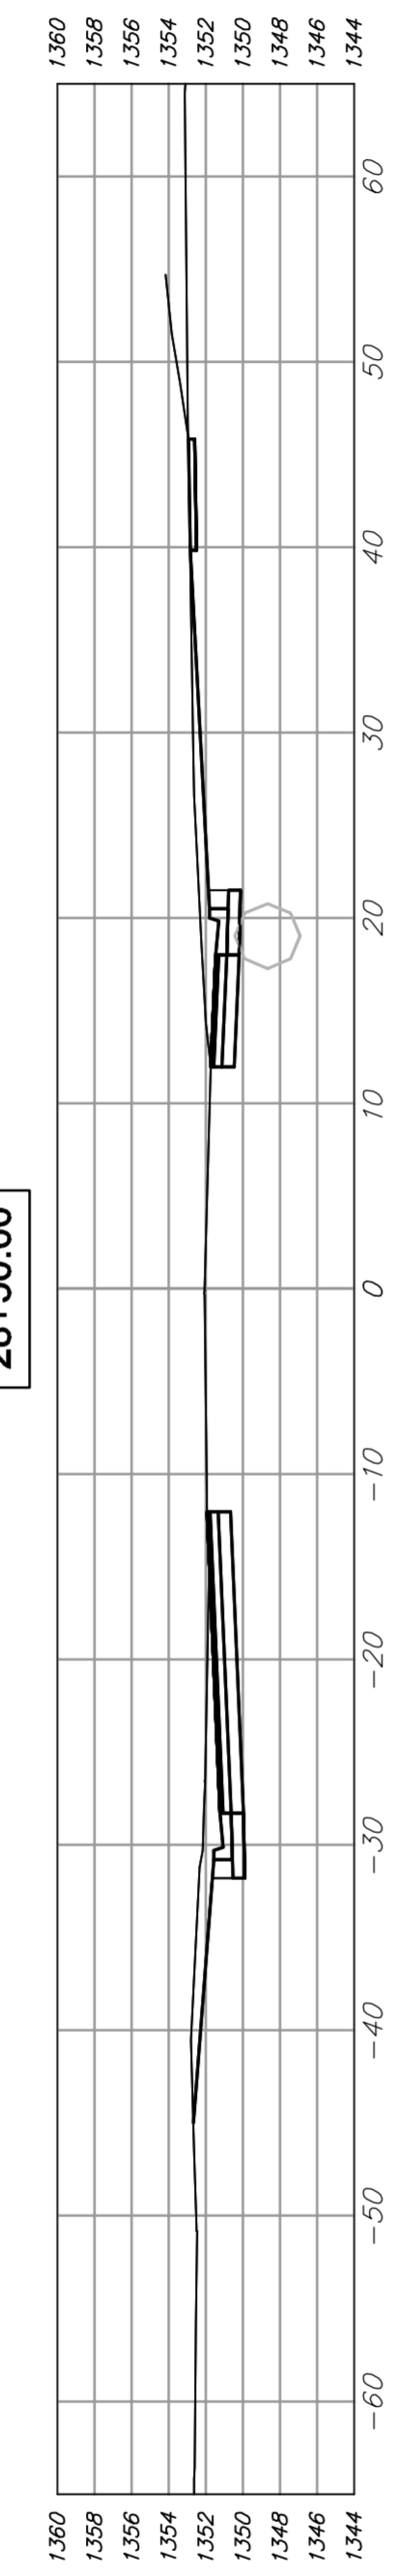


28+50.00

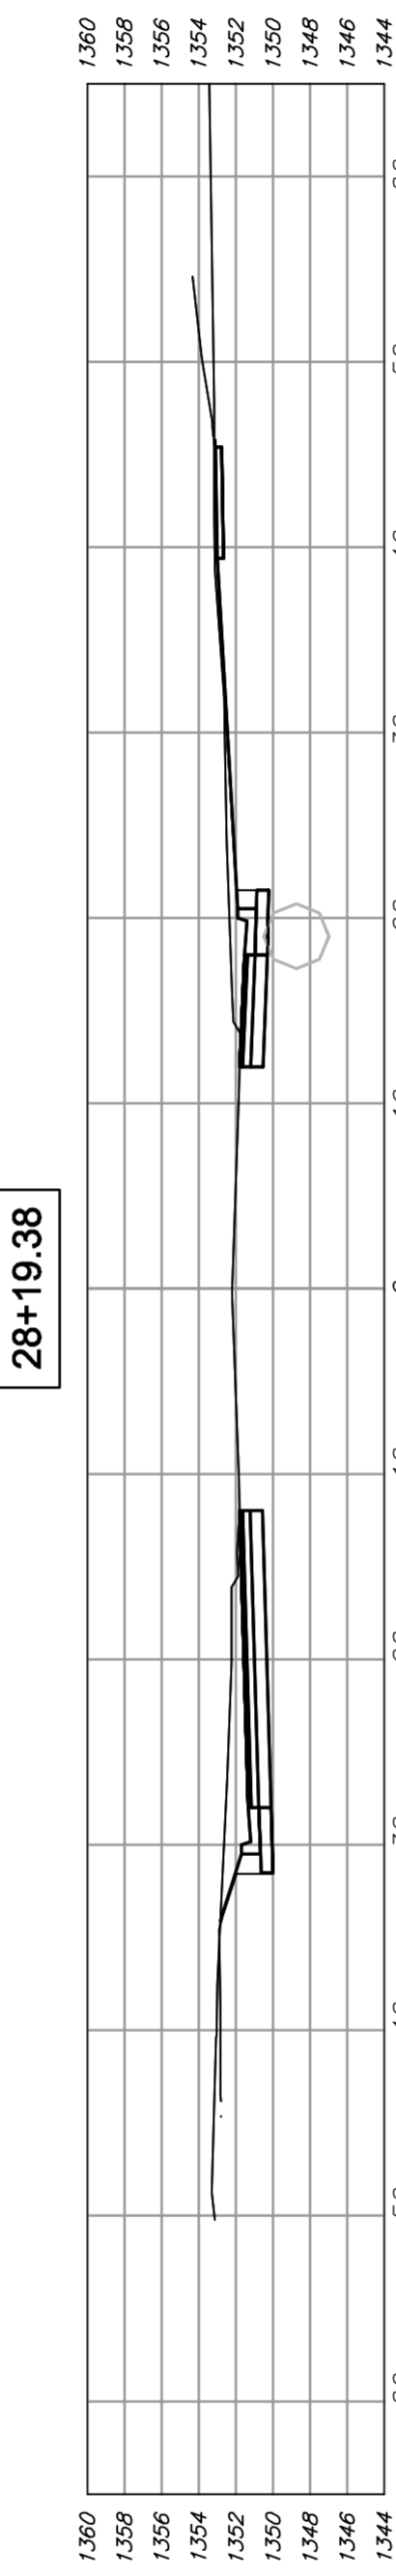


28+19.38

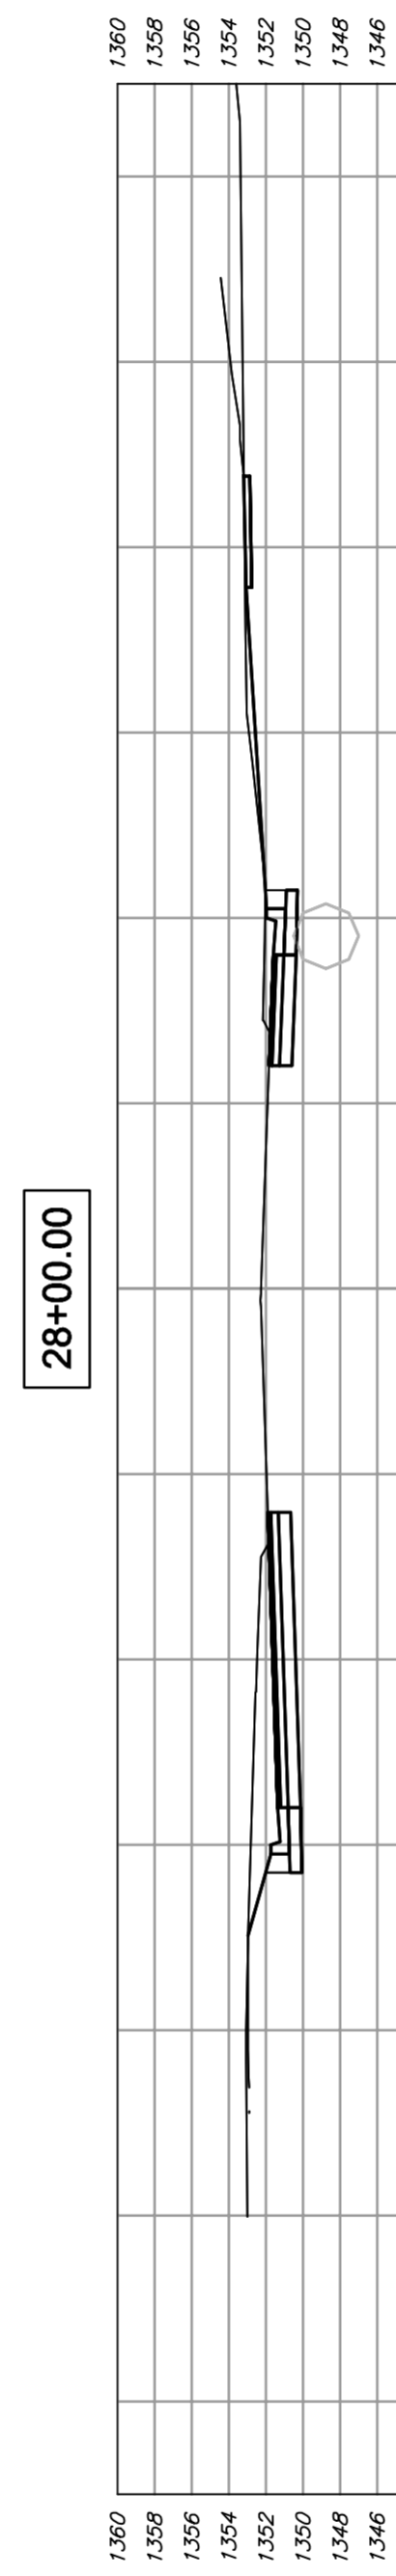


28+00.00

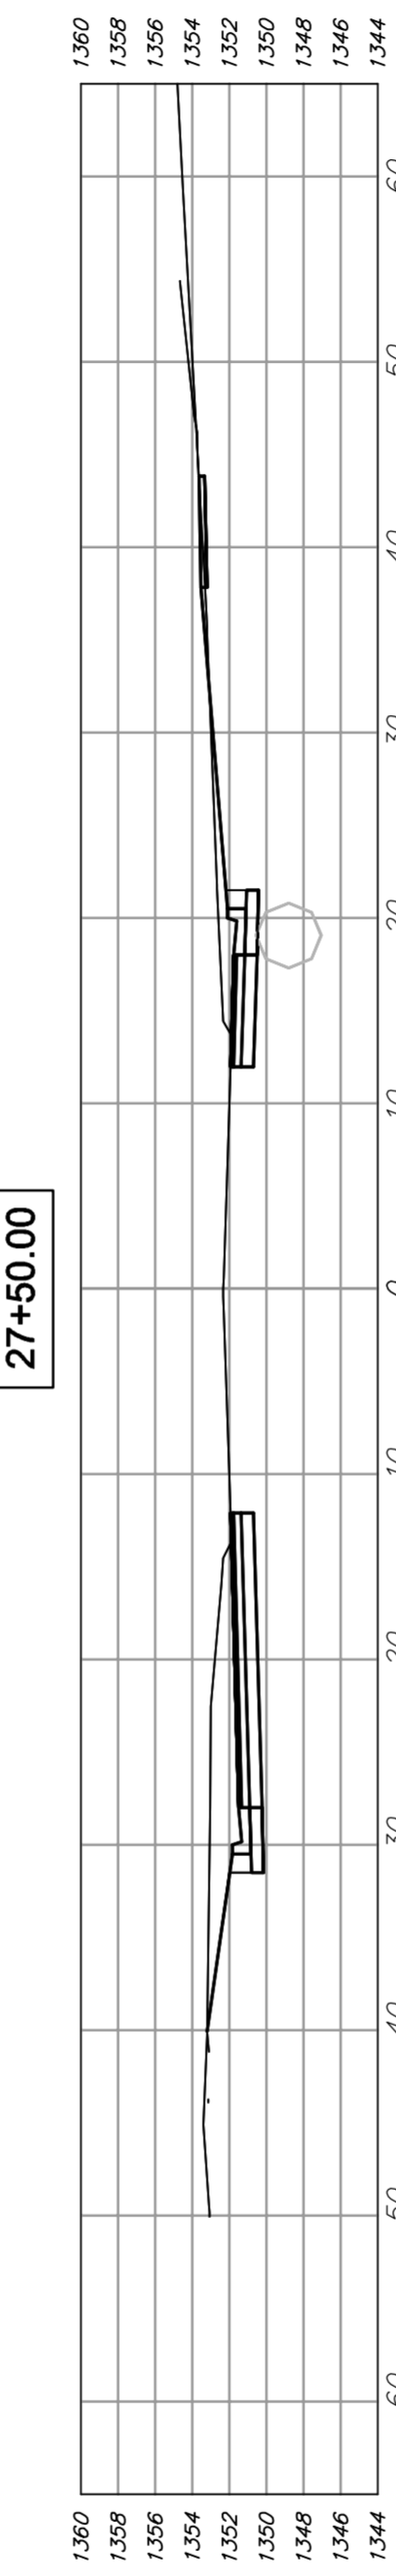


27+50.00

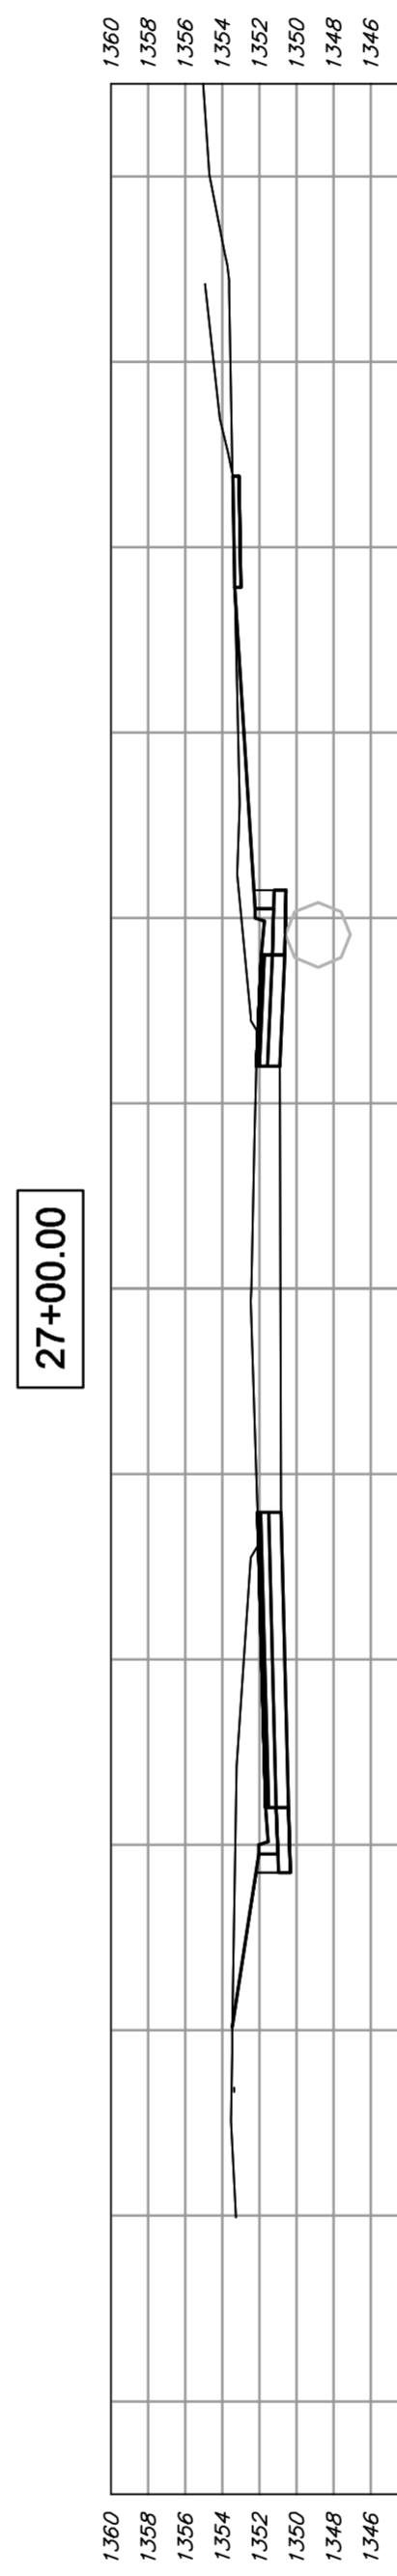


27+00.00

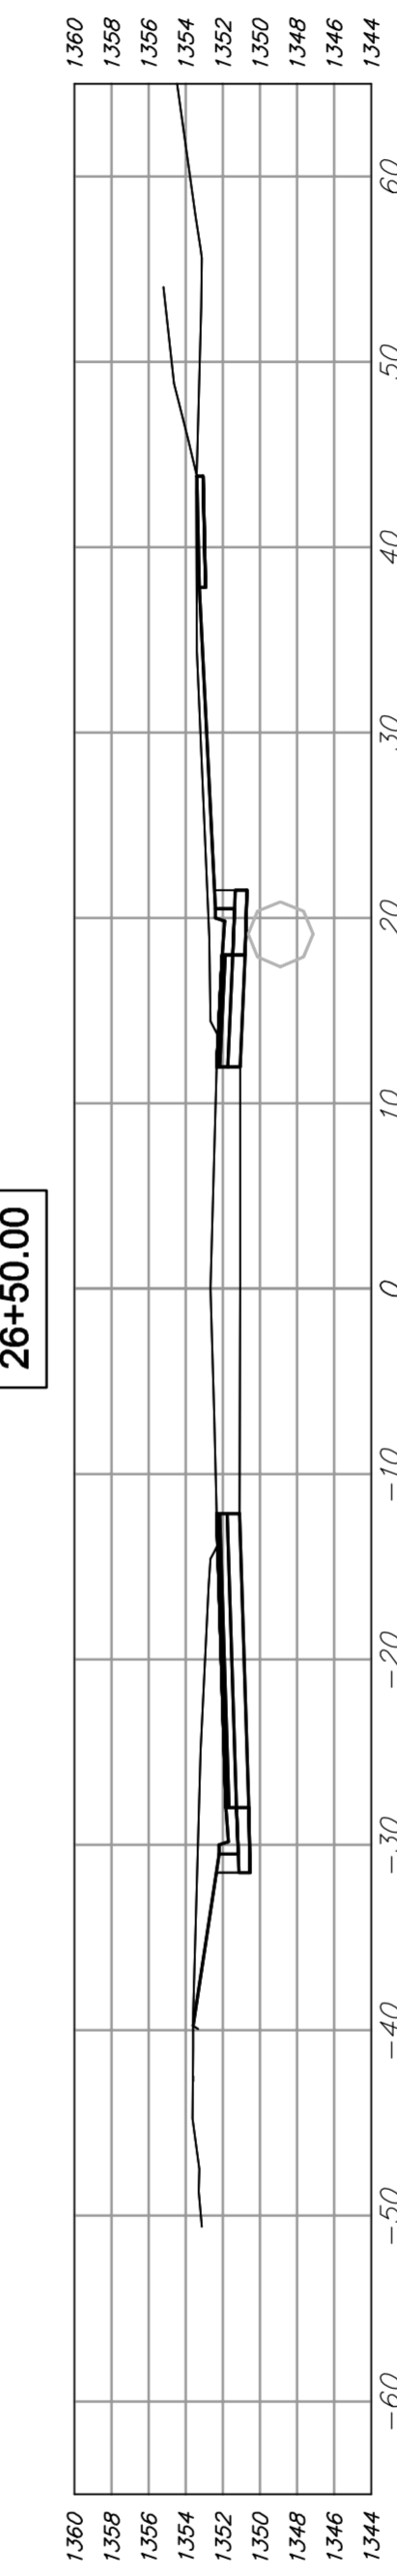


26+50.00

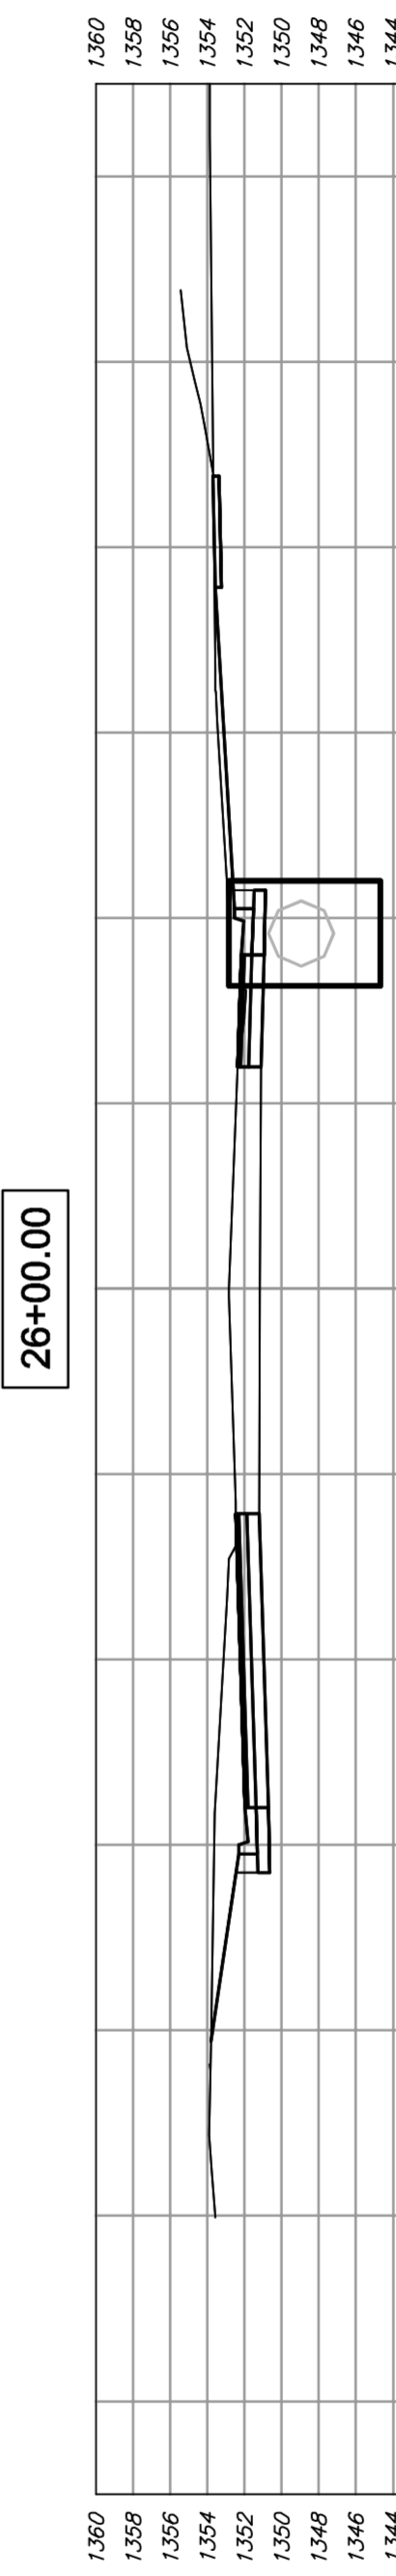

26+00.00

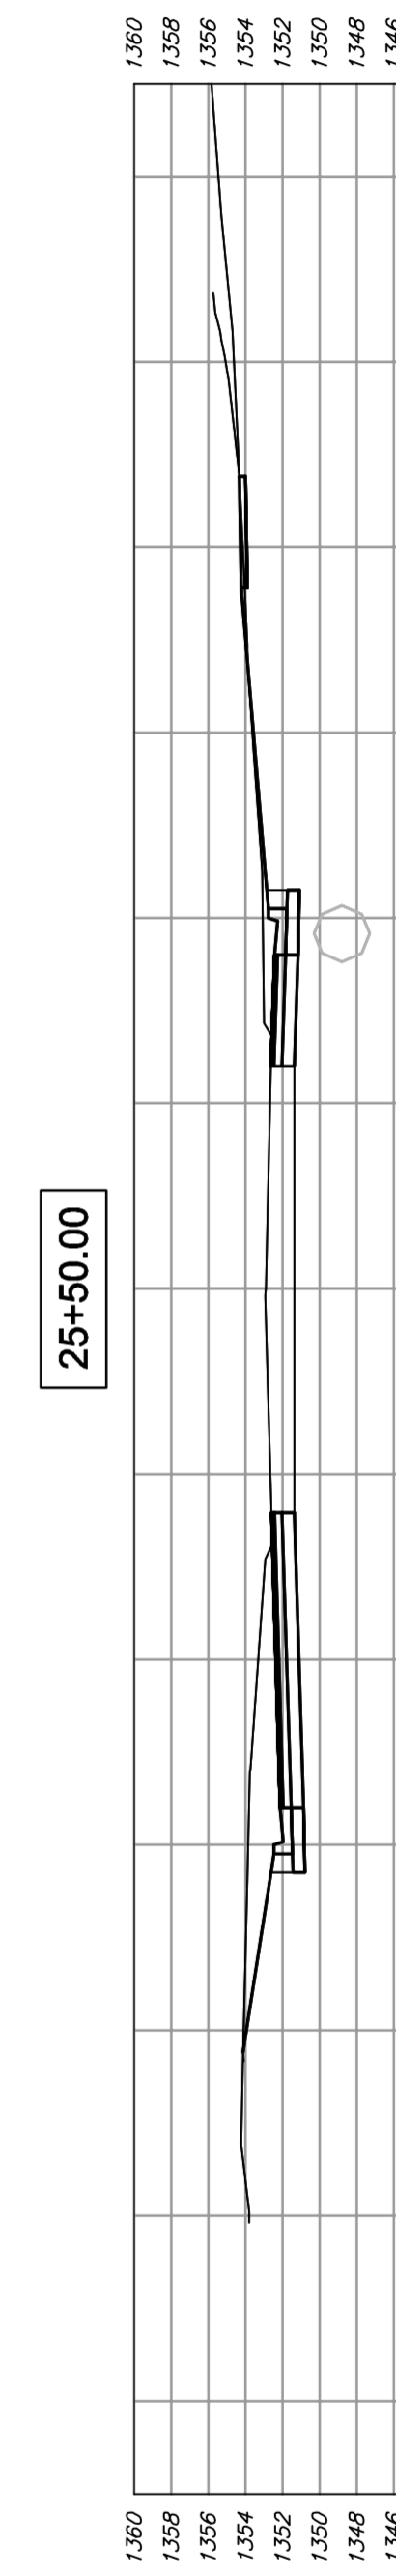

25+50.00

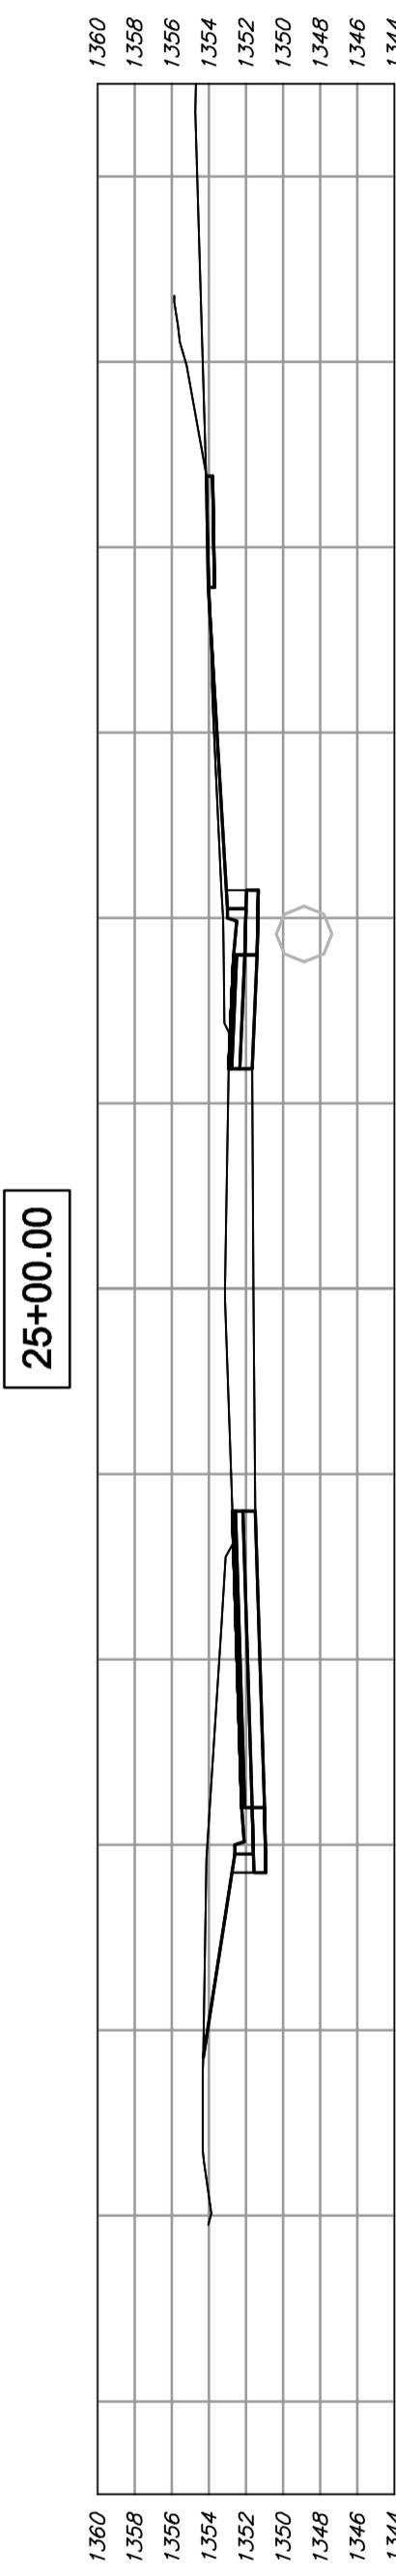

25+00.00

Design: TPV  
 Drawn: TPV  
 Approved: TPV  
 Scale: 1:10

Project No. 1012E575 CAPITAL IMPROVEMENT PROJECT  
**TYLER ROAD CROSS SECTIONS**  
 TYLER ROAD - 21st STREET NORTH to 29th STREET NORTH


**Baughman Company, P.A.**  
 315 Ellis St., Wichita, KS 67211 P 316-262-7271 F 316-262-0149  
 ENGINEERING | SURVEYING | PLANNING | LANDSCAPE ARCHITECTURE