


1st Street

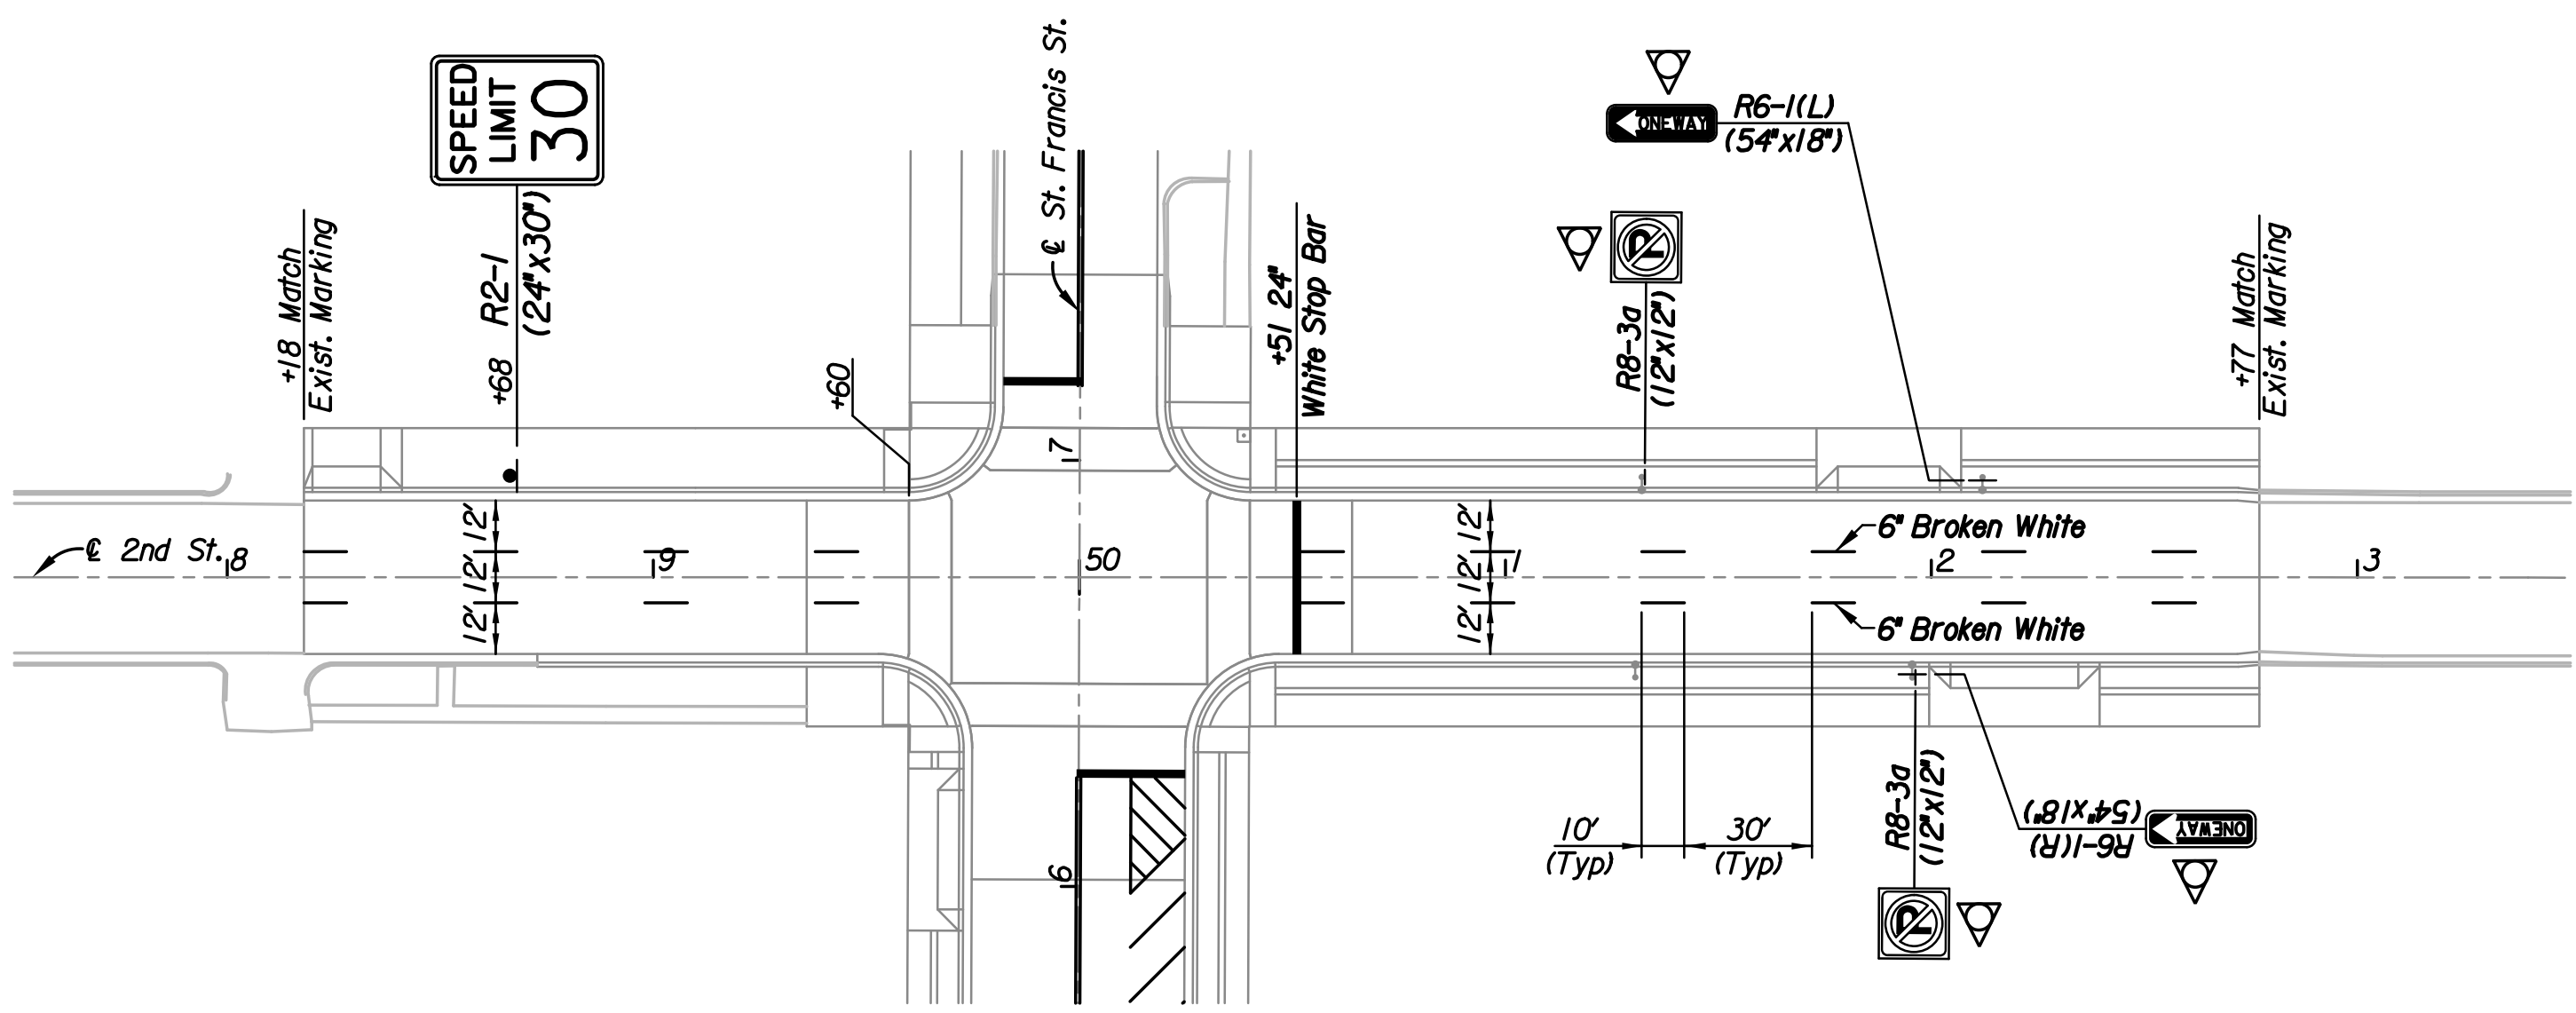

2nd Street

The Contractor shall remove existing road signs that conflict with proposed traffic handling. The Contractor shall deliver the signs to 1801 S. McLean.

LEGEND
 ▽ Mount on Street Light Pole

No.	Revision	By	Date
1ST STREET AND 2ND STREET			
SIGNING AND MARKING PLAN			
JAMES L. ARMOUR, P.E. - CITY ENGINEER CITY OF WICHITA PROJECT NO. 472-84920			
Professional Engineering Consultants, P.A. 303 S. TOPEKA - WICHITA, KANSAS 67202 316-262-2691 • FAX 316-262-3003			
Designed by	JPS	Job No.	10310
Drawn by	SVB	Date	July, 2011
			Sht. R53 of 101

