


WATERLINE MODIFICATIONS IN SECOND STREET - BETWEEN THE ALLEYS WEST AND EAST OF ST. FRANCIS AVENUE


CITY OF WICHITA PROJECT NO. 448-90525
OCA NO. 636249

CITY OF WICHITA, KANSAS
JAMES L. ARMOUR, P.E. - CITY ENGINEER

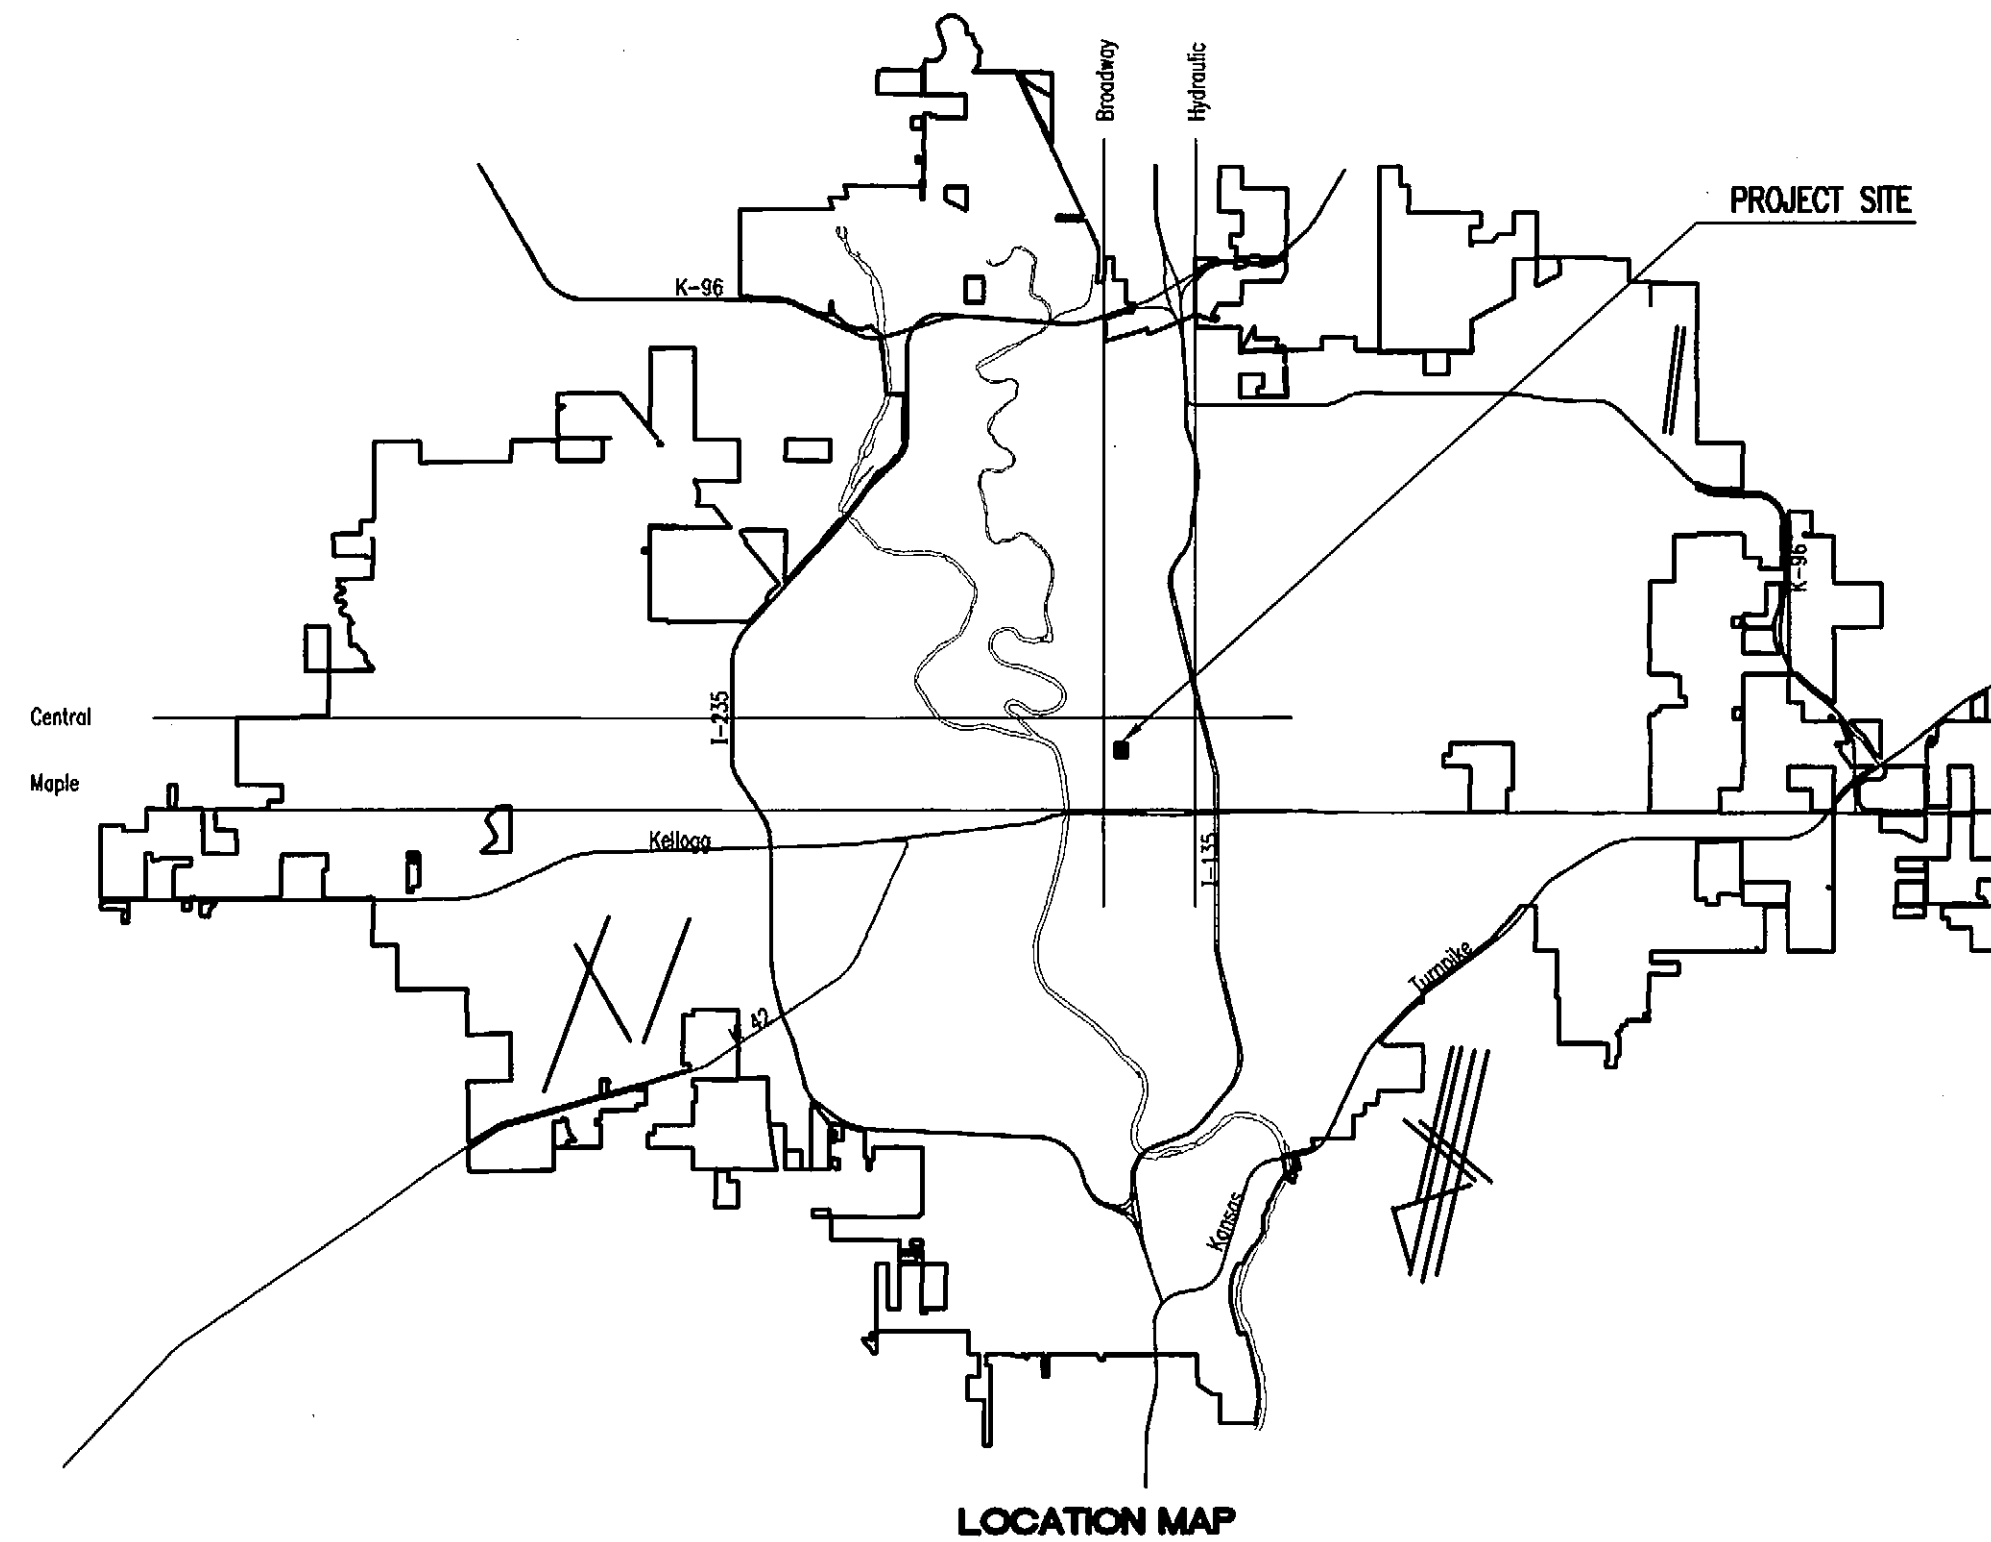

INDEX OF SHEETS

SHEET NO. W1	TITLE SHEET
SHEET NO. W2	KEY MAP AND GENERAL NOTES
SHEET NO. W3	STANDARD DETAILS
SHEET NO. W4	PLAN/PROFILE
SHEET NO. W5	MISCELLANEOUS DETAILS

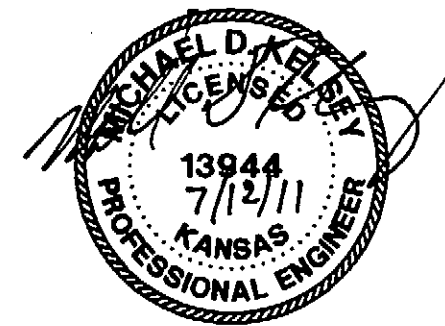

JULY 2011

PLANS PREPARED BY
PROFESSIONAL ENGINEERING CONSULTANTS, P.A.
ENGINEERS
WICHITA, KANSAS