




Plotted By: cp Date: 7/26/2011 11:45:48 AM  
 FILE: I:\2010\0291\0291-Traffic Control\Typ.dgn

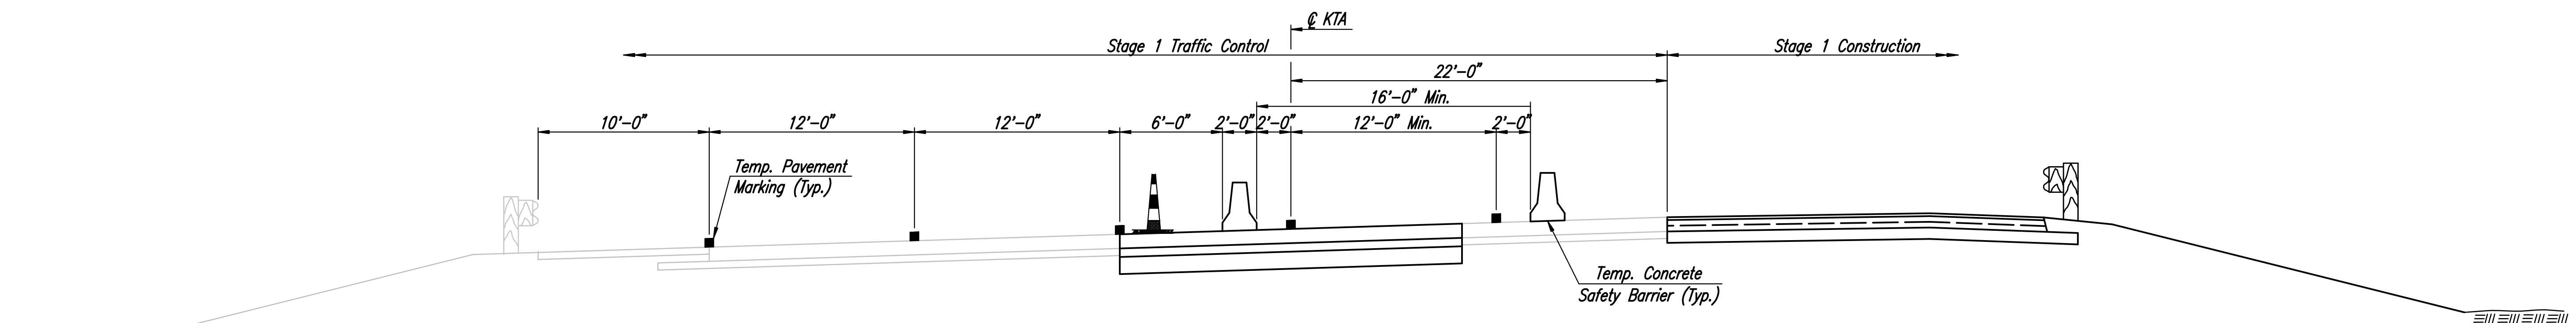


CROSS-SECTION A-A

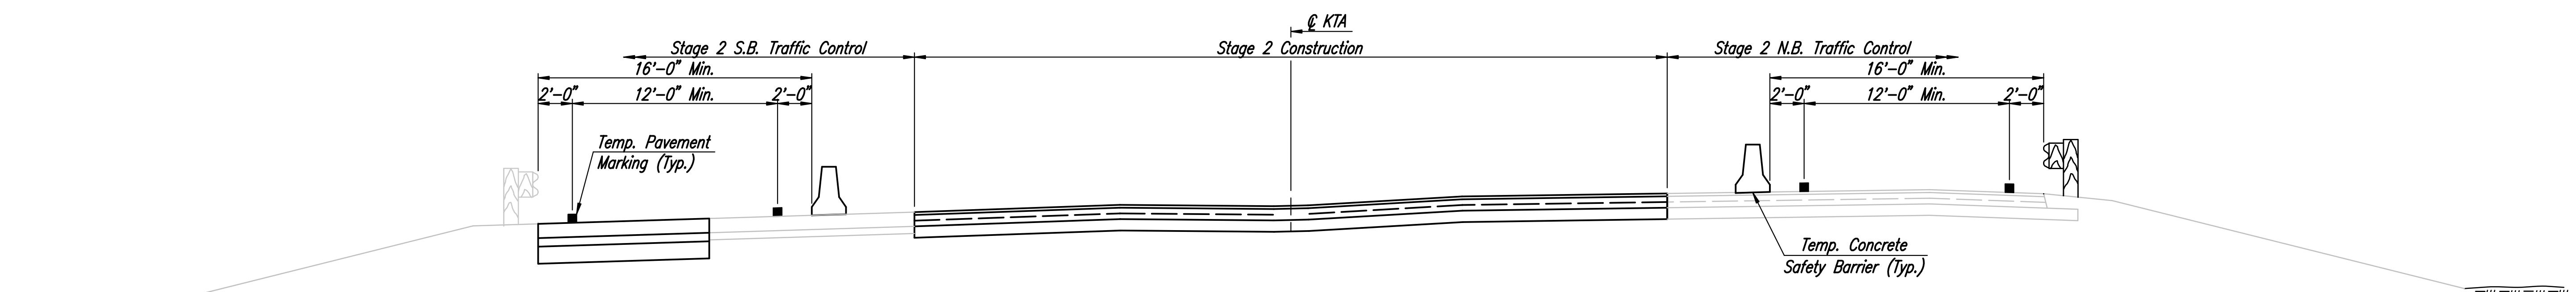

CROSS-SECTION B-B

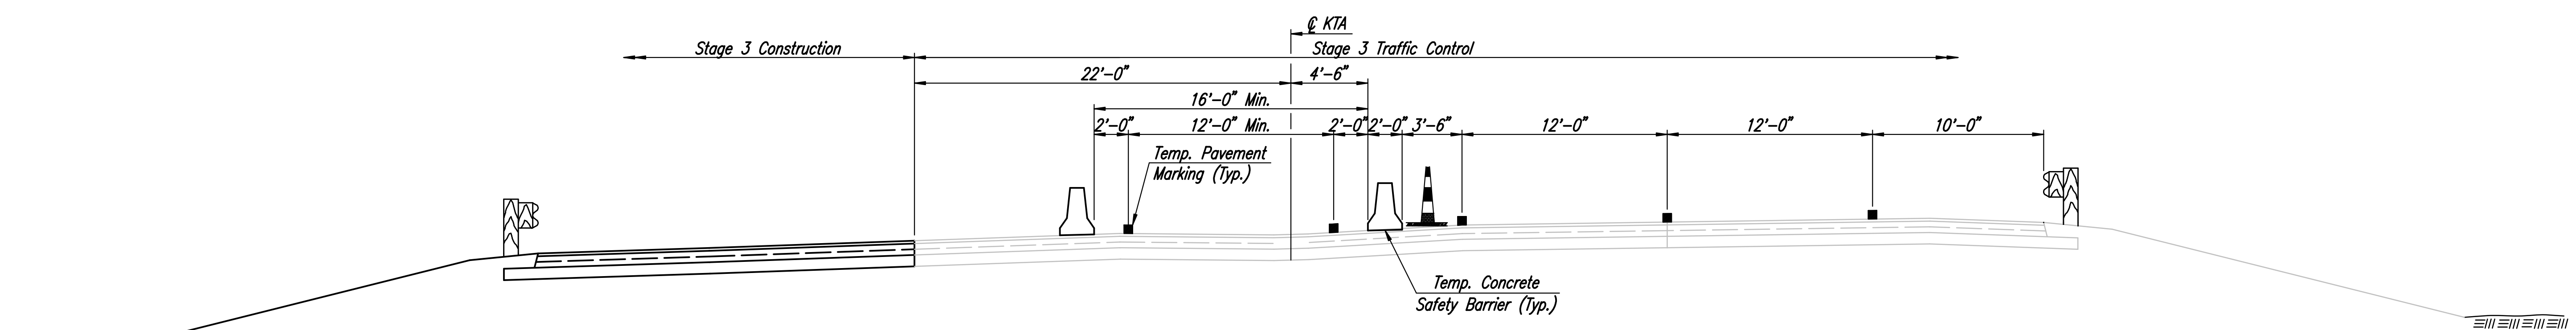

CROSS-SECTION C-C

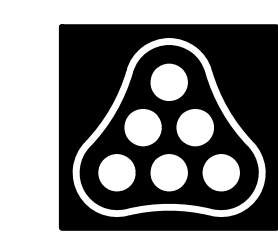

No.	Revision	By	Date
KTA AT BIG SLOUGH <b>TRAFFIC CONTROL CROSS-SECTIONS</b> JAMES L. ARMOUR, P.E.—CITY ENGINEER CITY OF WICHITA PROJECT NO. 468-84636 <b>Professional Engineering Consultants, P.A.</b> 303 S. TOPEKA • WICHITA, KANSAS 67202 316-262-2691 • FAX 316-262-3003			
Designed by	DRM	Job No.	10291
Drawn by	CP	Date	August, 2011