
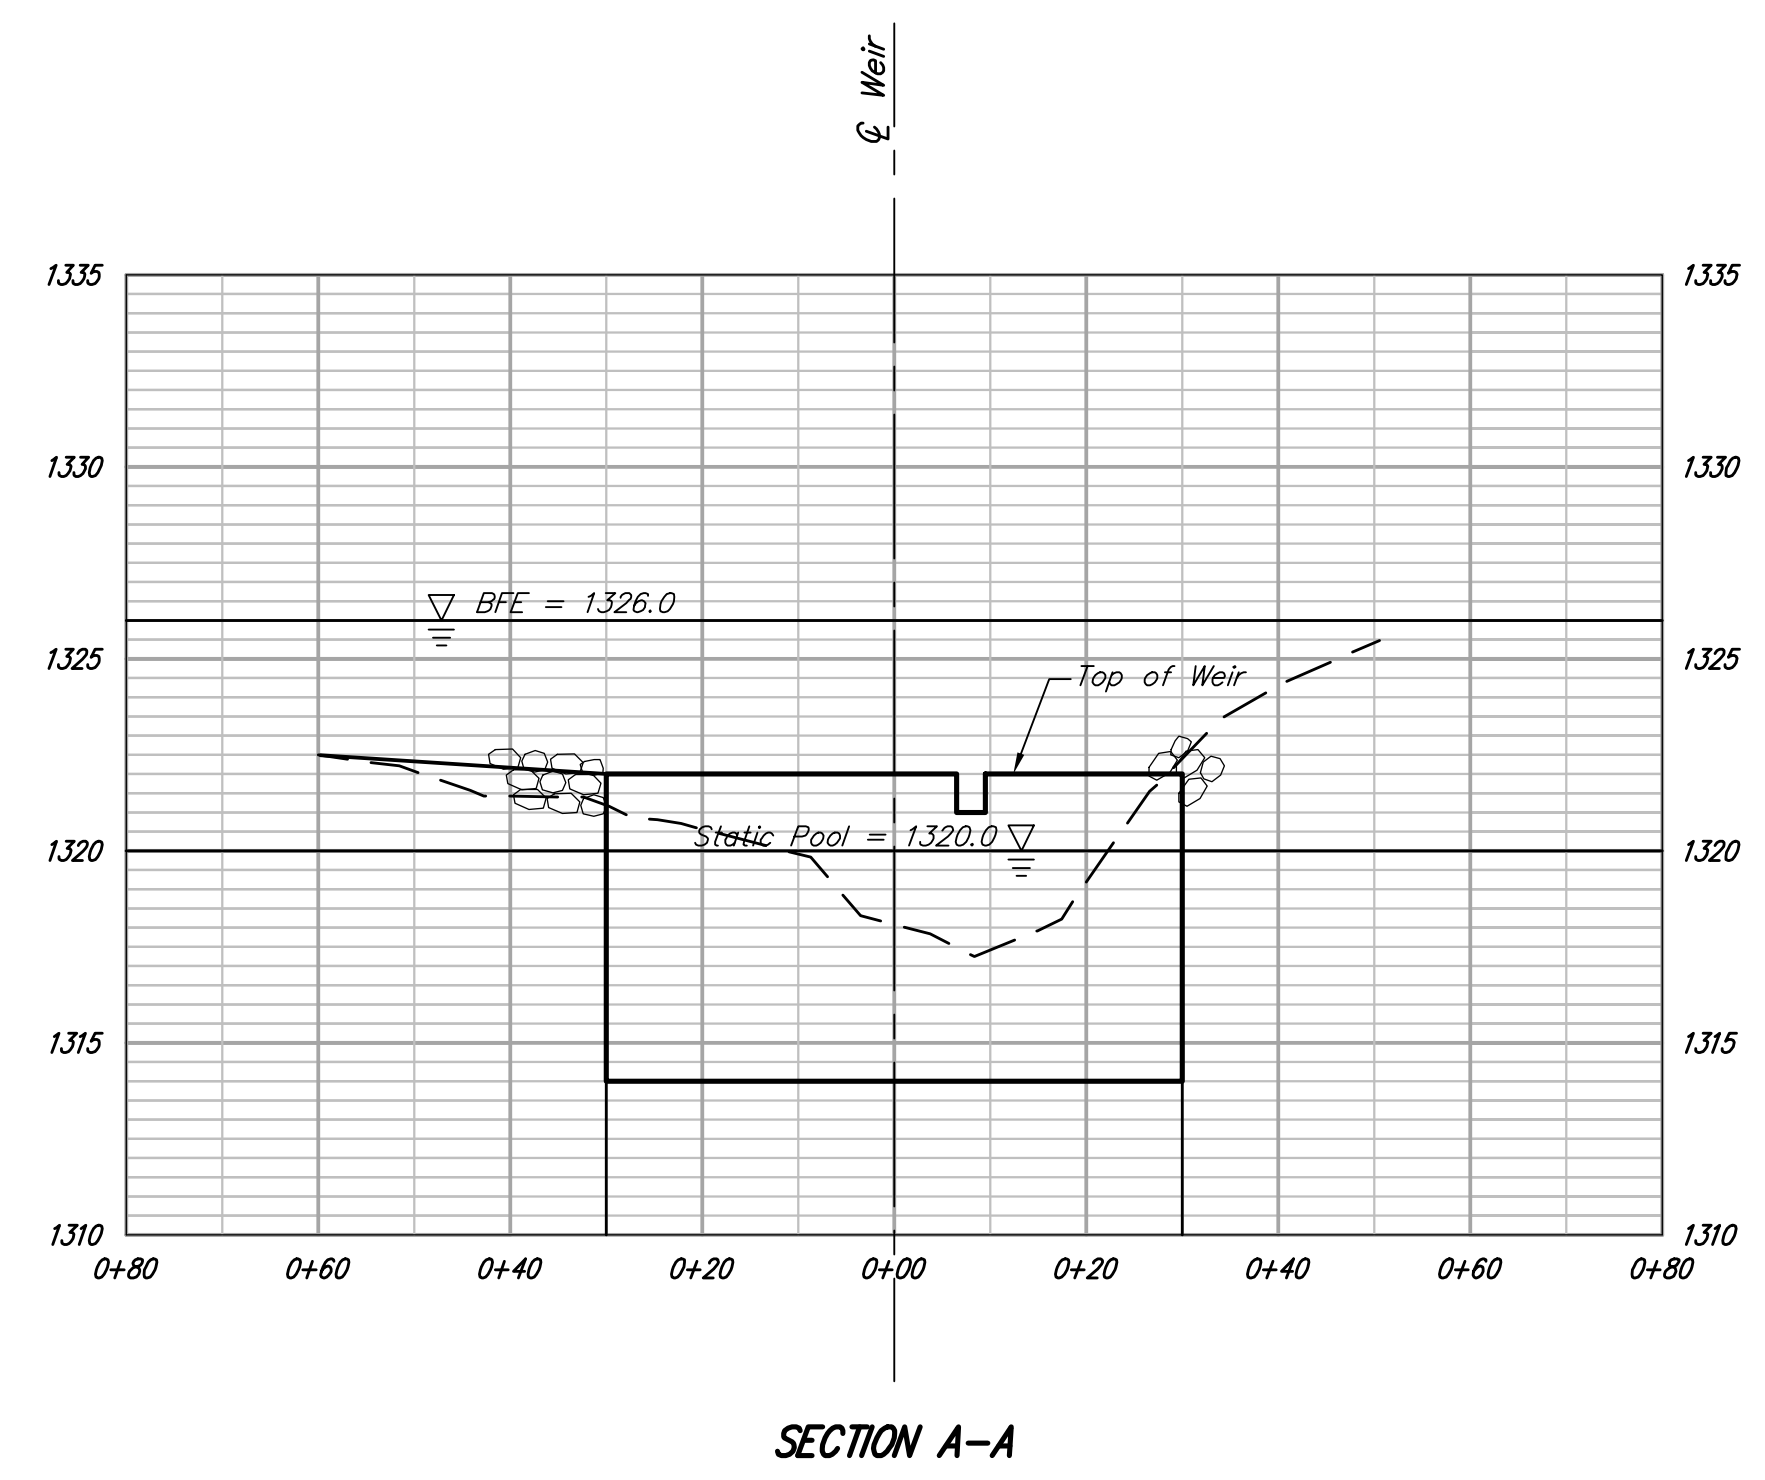


FLOWLINE OF DITCH

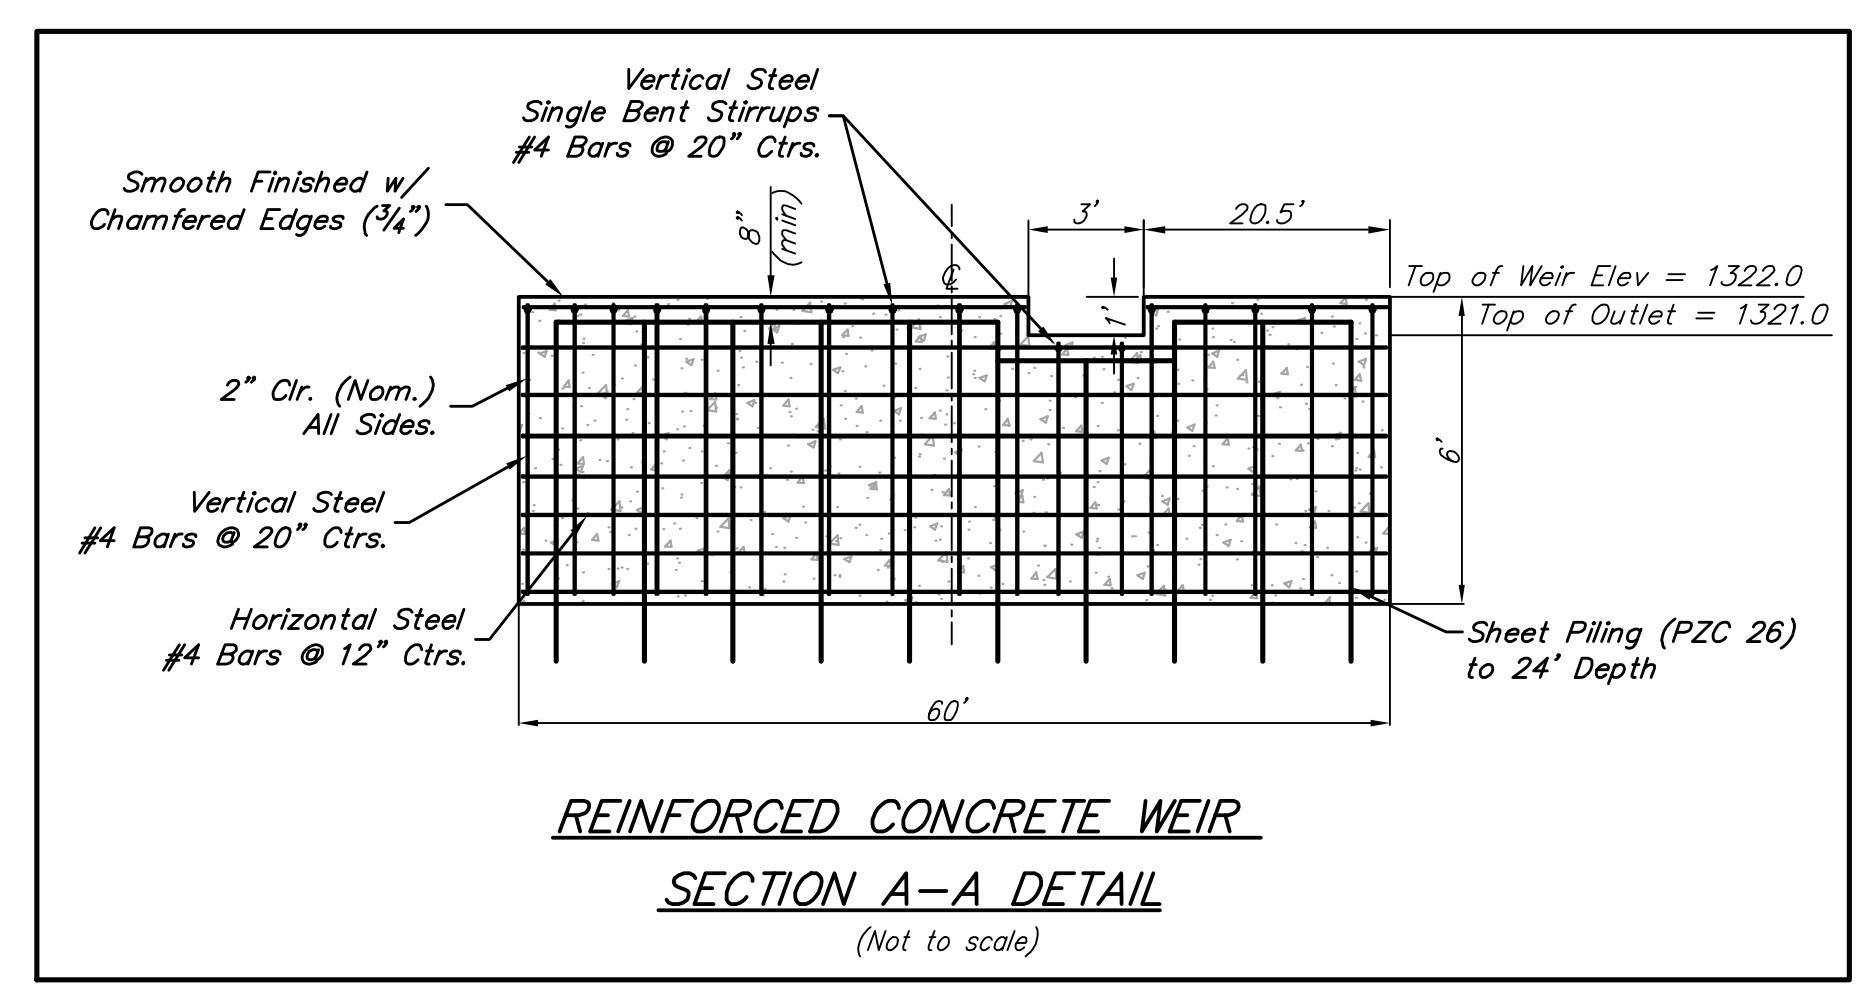

SECTION A-A

	Stormwater Drain #378	
	Weir Profile Wichita, Kansas	
<small>Baughman Company, P.A. 315 Ella St. Wichita, KS 67211 P 316-262-7271 F 316-262-0149 ENGINEERING SURVEYING PLANNING LANDSCAPE ARCHITECTURE</small>		
PROJECT NUMBER 468-54769	DESIGN NBW	DRAWN JAK
REVISIONS:	APPROVED NBW	DATE 9/08/11
SCALE 1" = 20'		SHEET 3R OF 9
<small>E:\Projects\Ridge Port Lake Weir Design_11-04-E616\Engineering\0204_Weir Plans.dwg</small>		