



STATE	PROJECT NO.	YEAR	SHEET NO.	TOTAL SHEETS
KANSAS	87 N-0243-01	2005	41	169
<i>Federal Aid No. STP N024(301)</i>				

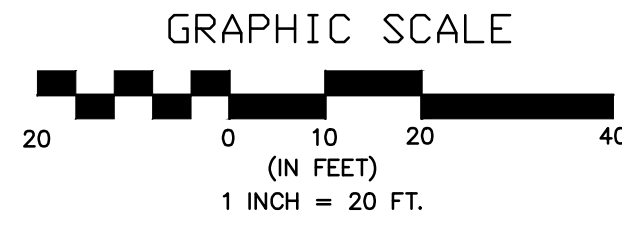

No.	Date	By	Approved	Revision


SENECA STREET
1-235 TO 31ST STREET
CITY OF WICHITA, KANSAS
JOINT PLAN-STA. 22+16.52 TO 27+00 (31ST STREET SOUTH)

POE & ASSOCIATES, INC.
CONSULTING ENGINEERS
5940 E. Central, Suite 200 | Wichita, KS
67208-4242
Phone: 316/685-4114 | FAX: 316/685-4444

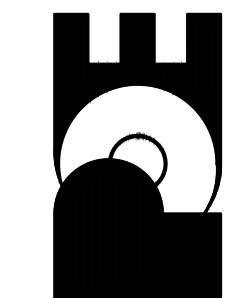

WICHITA

Engineer: P. FERGUSON
Designer: J. UNRUH
KDOT Job No.: 87 N-0243-01 Poe Job No.: 1794
Date: JANUARY 2010

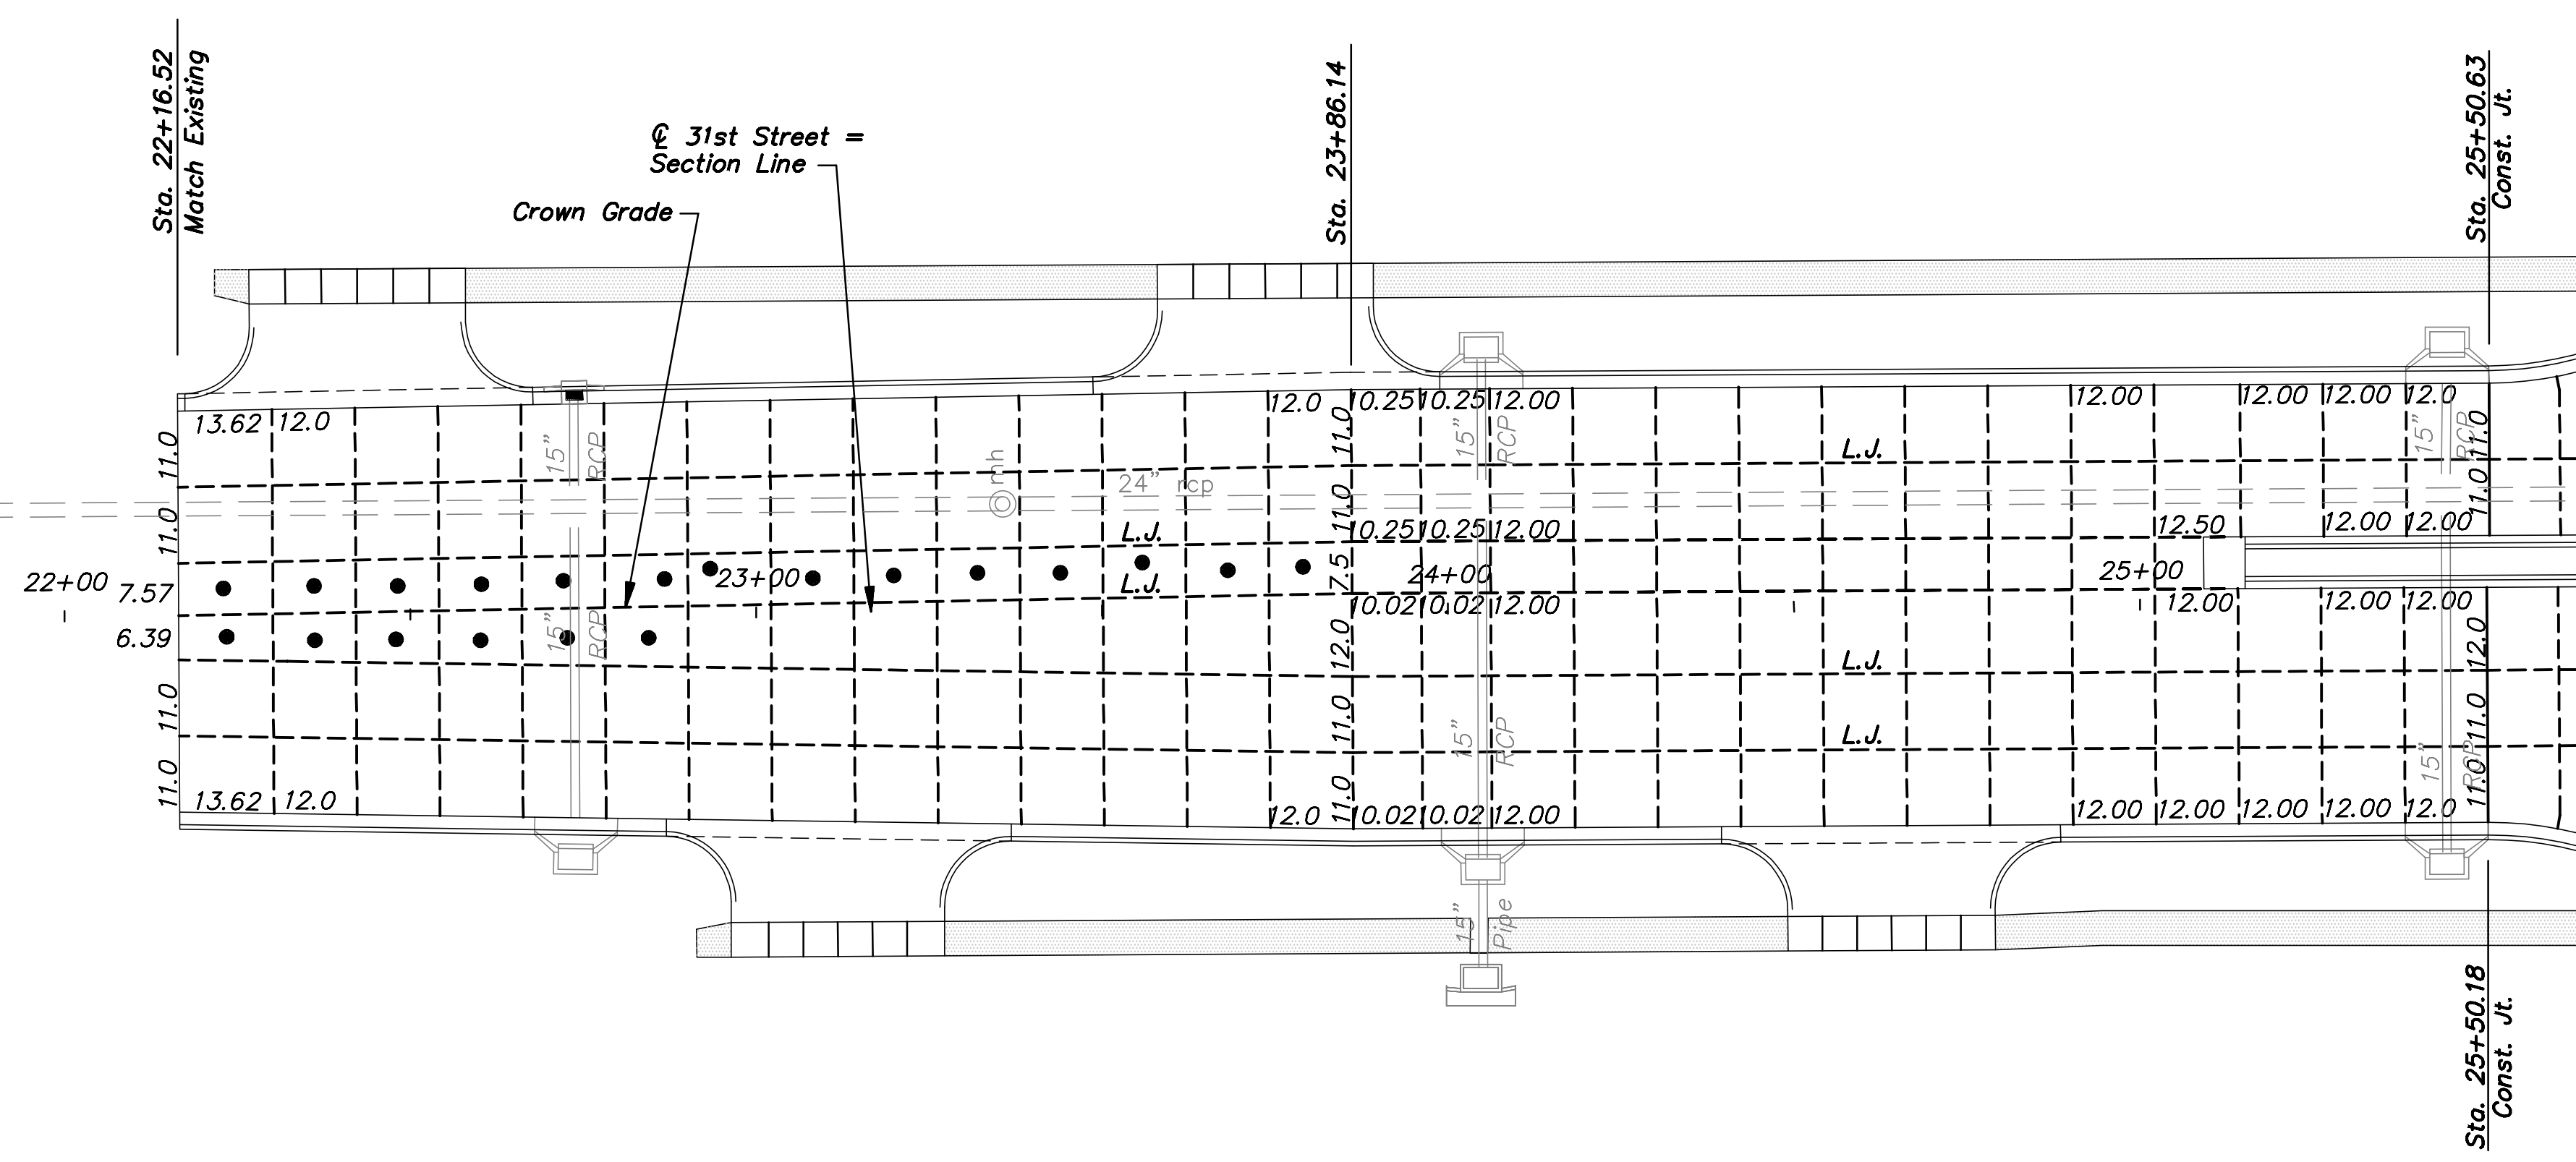

LEGEND

- Longitudinal Joint (L.J.)
- Contraction Joint (C.J.)
- Construction Joint (Const. Jt.)

W.W.F. Reinforced

Welded Wire Fabric Shall Be: Transverse = W4.0@6"
Longitudinal = W4.0@6"