



STATE	PROJECT NO.	YEAR	SHEET NO.	TOTAL SHEETS
KANSAS	87 N-0243-01	2005	116	169
Federal Aid No. STP N024(301)				

For Continuation See Sheet No. 118

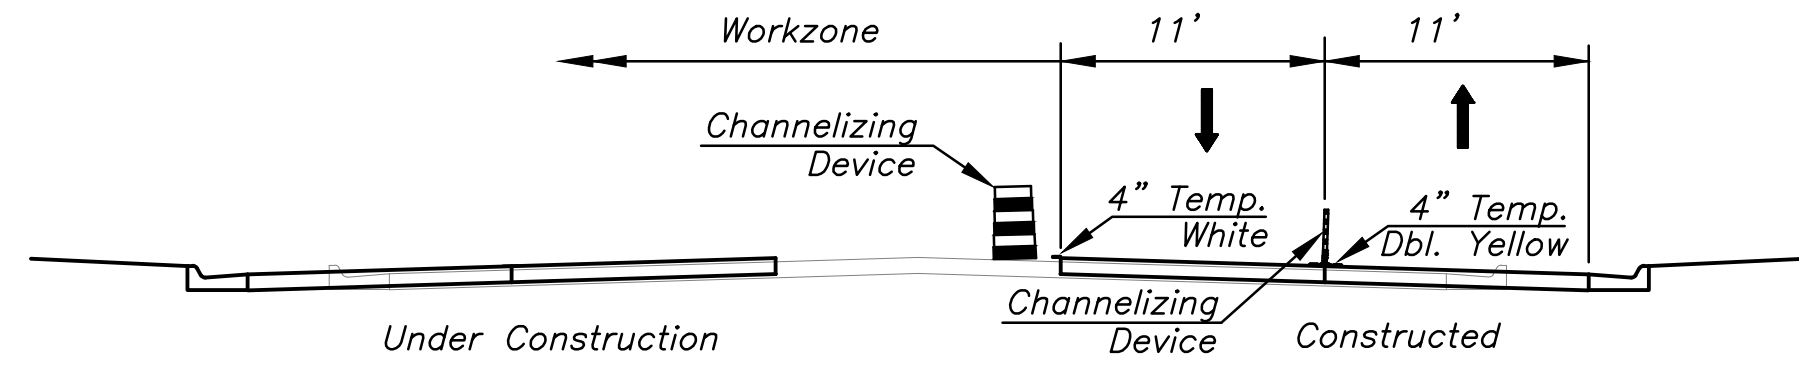


Phase 3-A Traffic Control Section  
Looking North

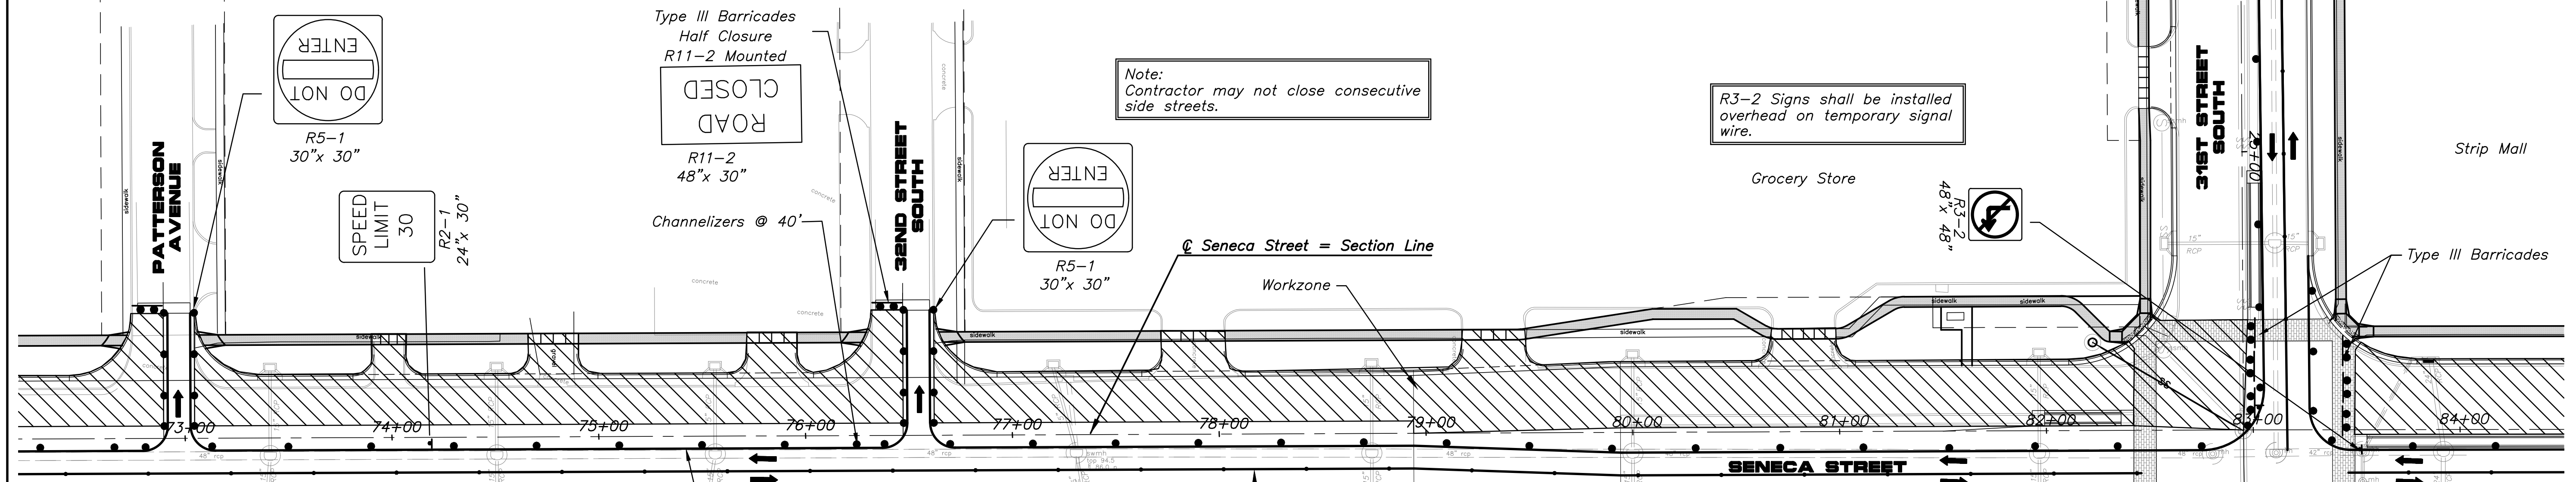

Note:  
Contractor may not close consecutive side streets.

R3-2 Signs shall be installed overhead on temporary signal wire.

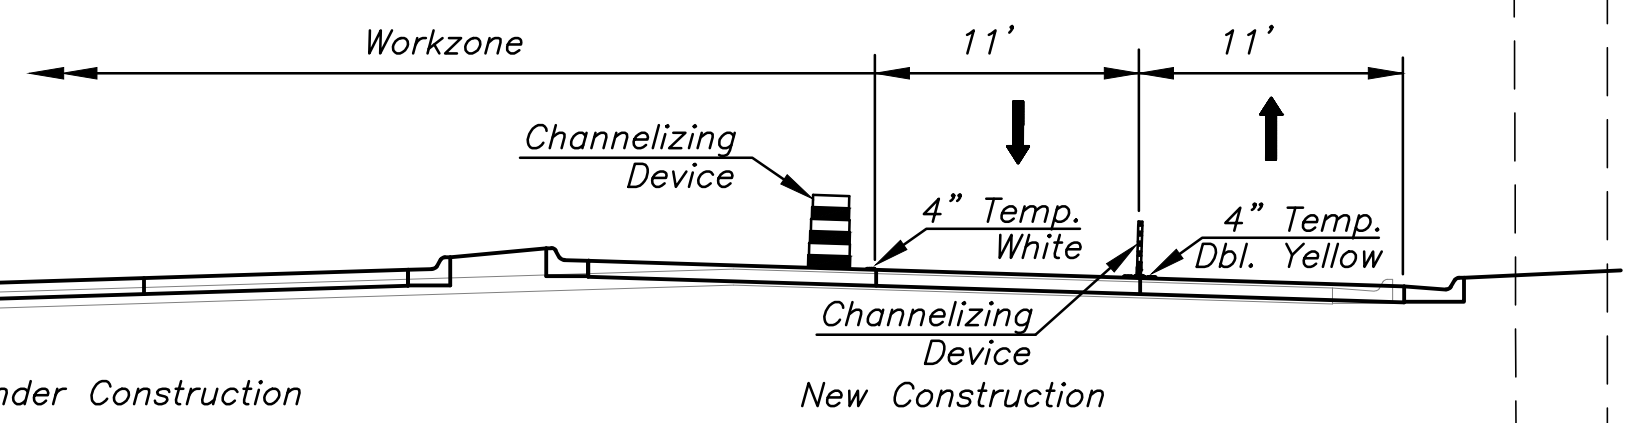

Phase 3-A Traffic Control Section  
Sta. 78+00 to 82+50  
Looking North

For Continuation See Sheet No. 118

Engineer:	P. FERGUSON
Designer:	J. UNRUH
KDOT Job No.:	87 N-0243-01
Date:	JANUARY 2010

Sheet 116 of 169

POE & ASSOCIATES, INC.  
CONSULTING ENGINEERS  
5940 E. Central, Suite 200 □ Wichita, KS  
67208-4242  
Phone 316/685-4114 □ FAX 316/685-4444

**POE**

SENeca STREET  
1-235 TO 31ST STREET  
CITY OF WICHITA, KANSAS  
TRAFFIC CONTROL - PHASE 3-A