


*ADDITIONAL THICKENED SECTIONS SHALL BE CONSIDERED SUBSIDIARY TO SIDEWALK CONSTRUCTION.



**Brick Pavers to be installed in crosswalk and/or median locations shall be custom cut to match final concrete dimensions. Contractor shall construct crosswalk blockouts to match nominal paver width dimensions. Fill in with "brick slivers" (defined as pieces smaller than 1/2 of the shortest paver dimension) shall not be allowed, except at the end of crosswalk locations.

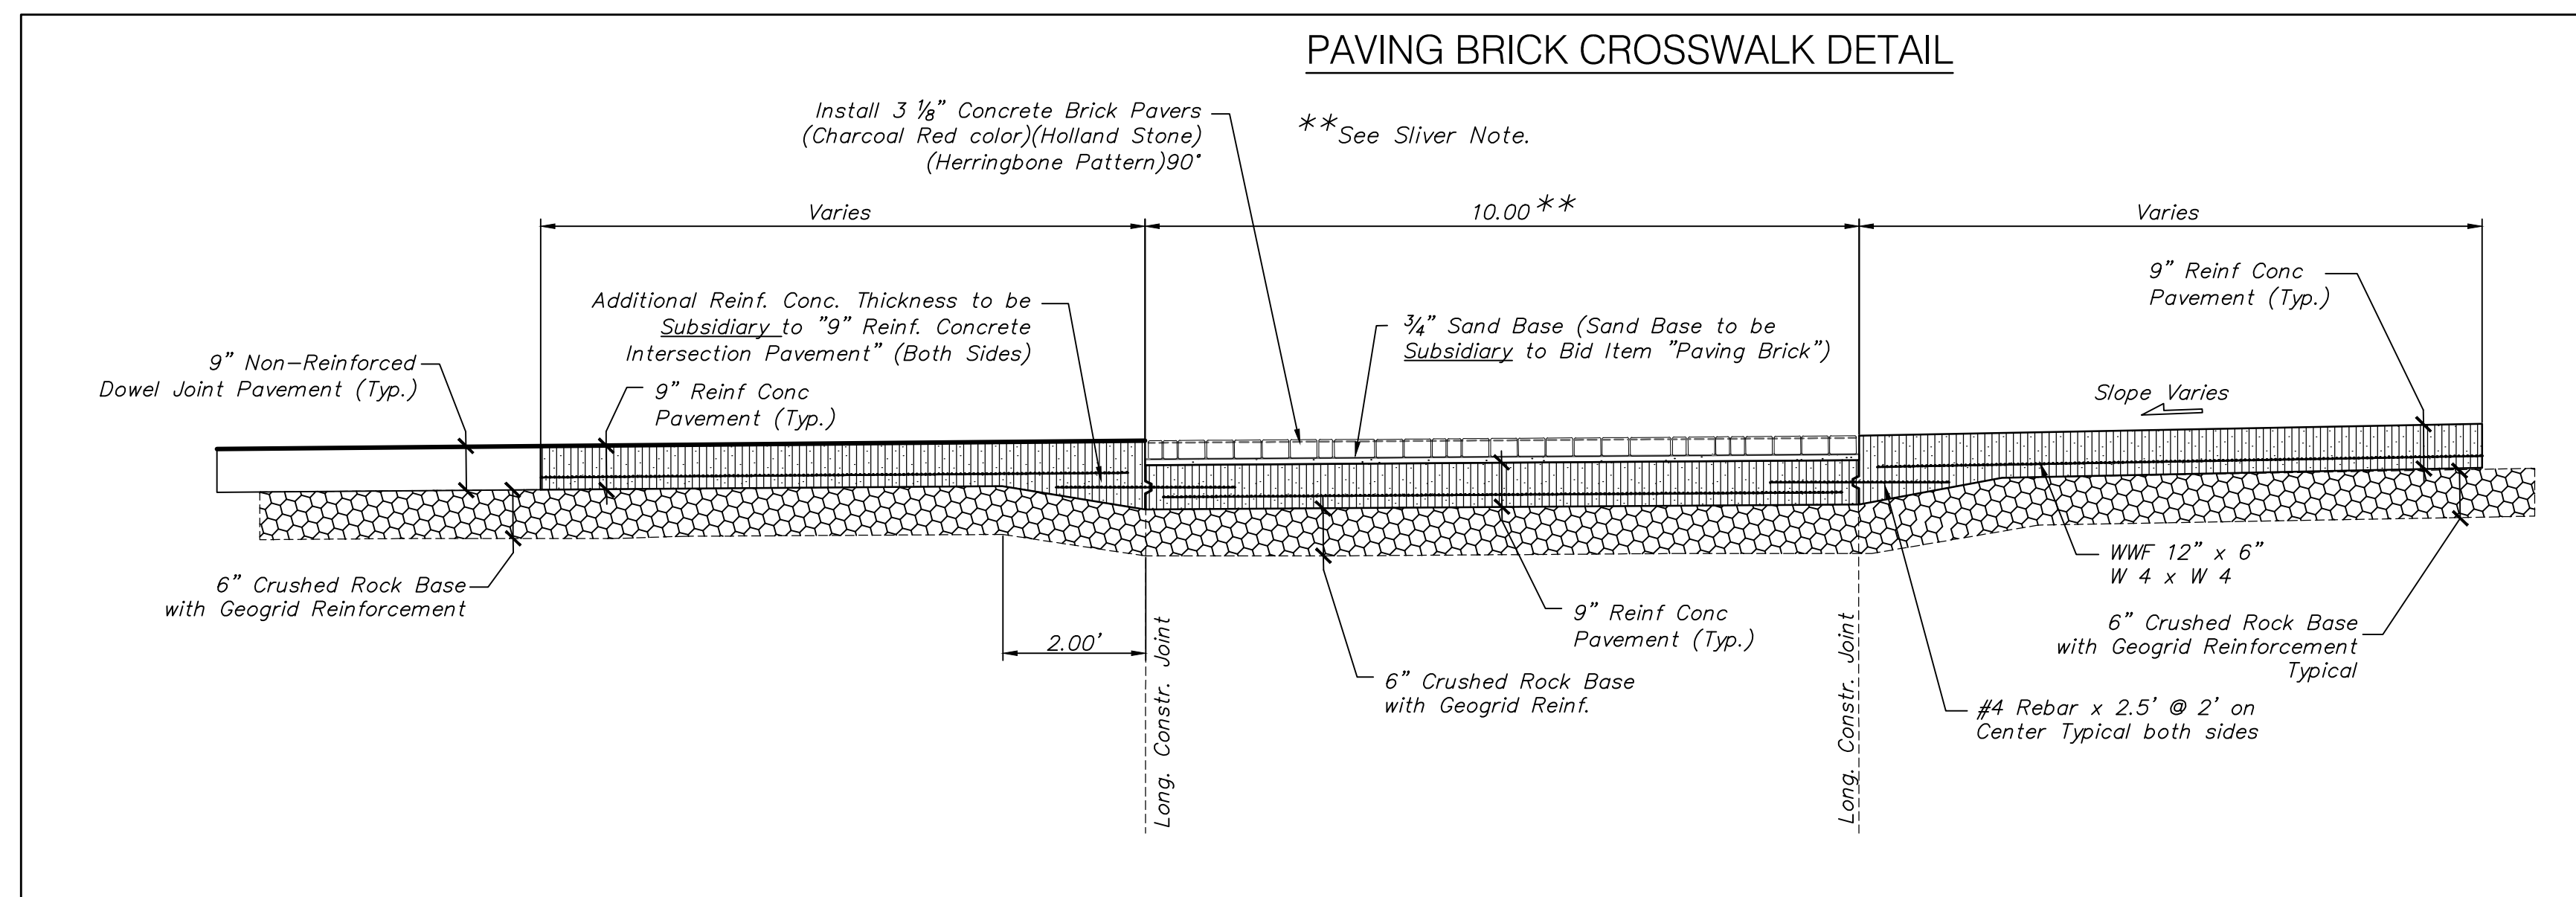