



KEYWAY DETAIL

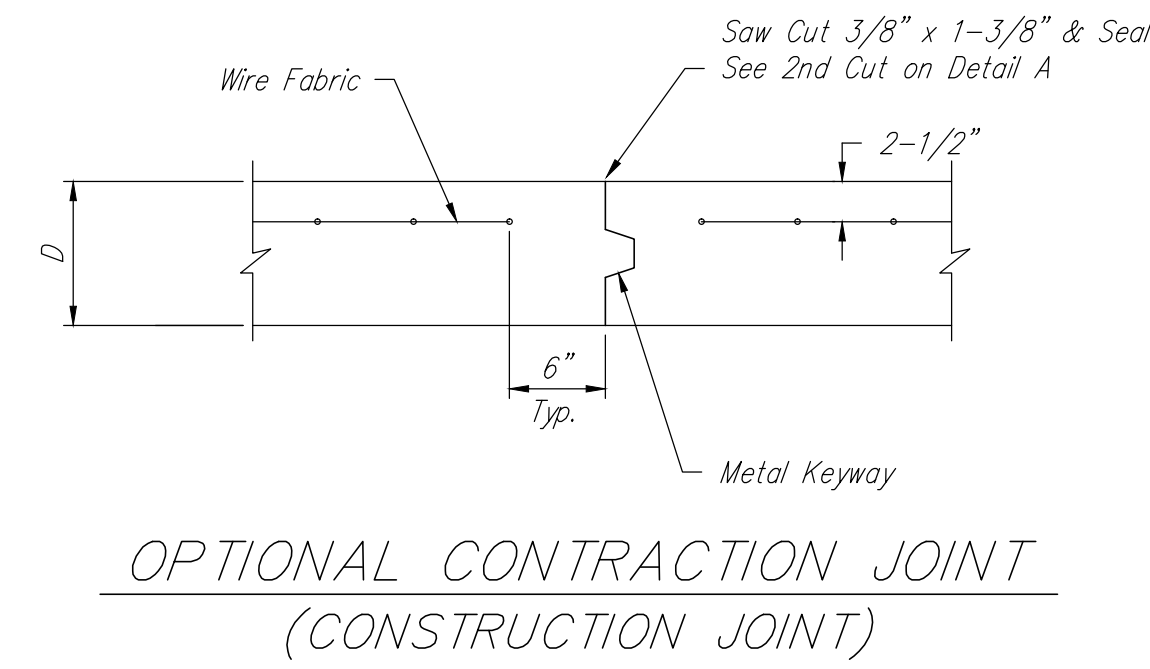


OPTIONAL CONTRACTION JOINT
(CONSTRUCTION JOINT)

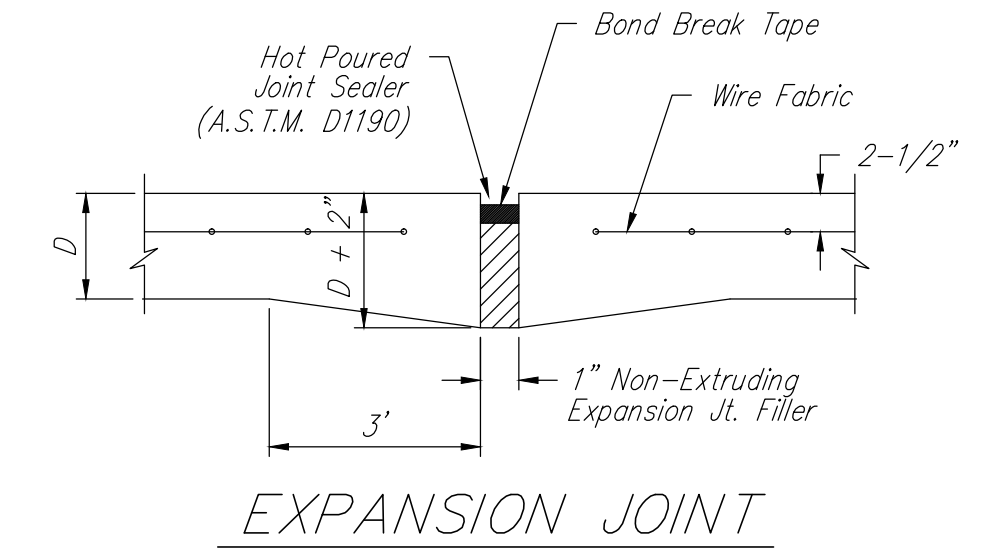


EXPANSION JOINT


NOTE: Extra Thickness to be Subsidiary to Price of Square Yards Pavement

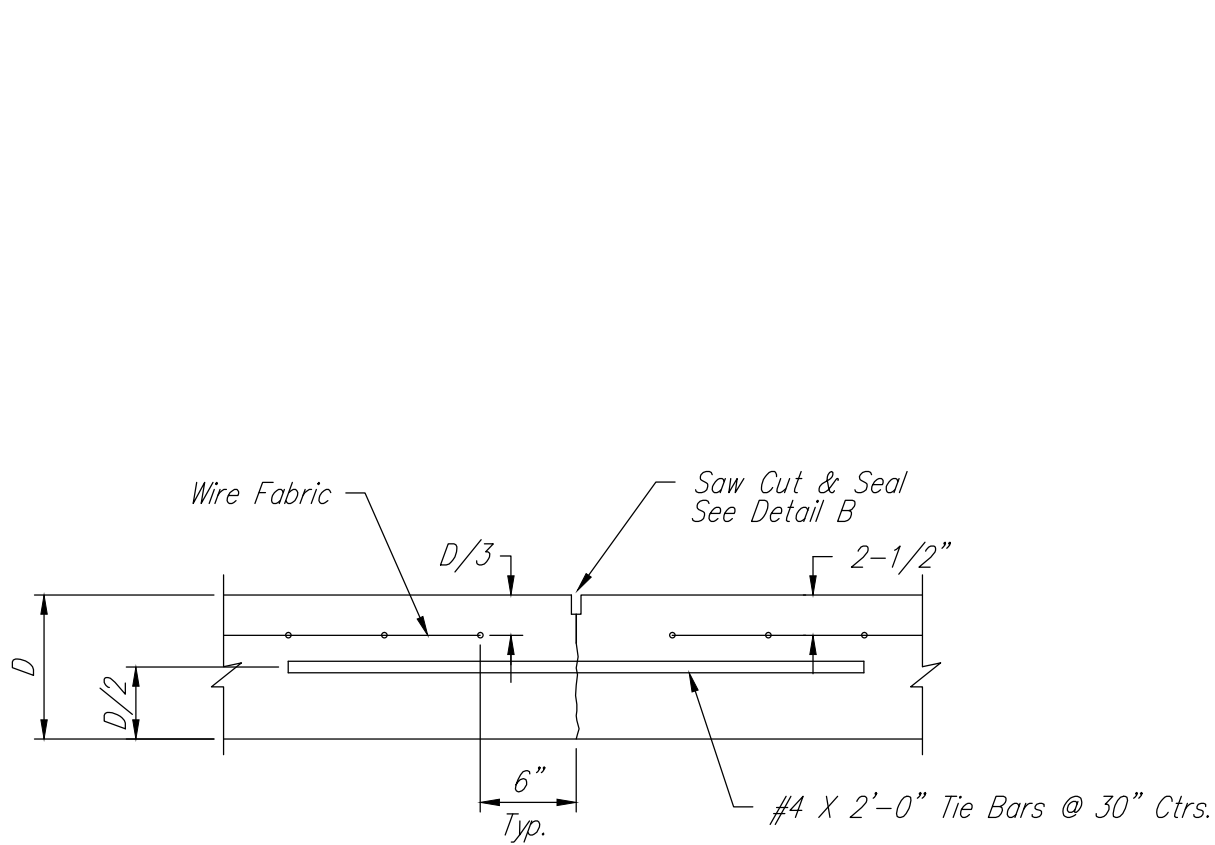


LONGITUDINAL JOINT DETAIL (L.J.)

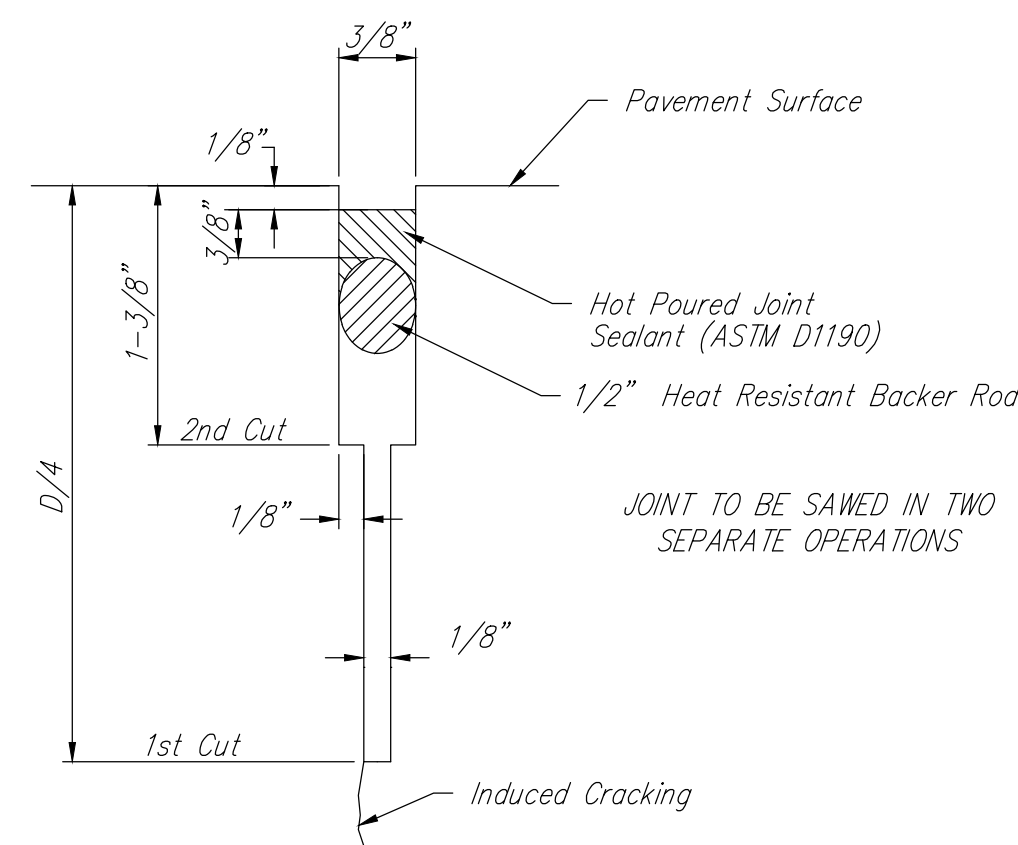


SAW JOINT DETAIL "A"

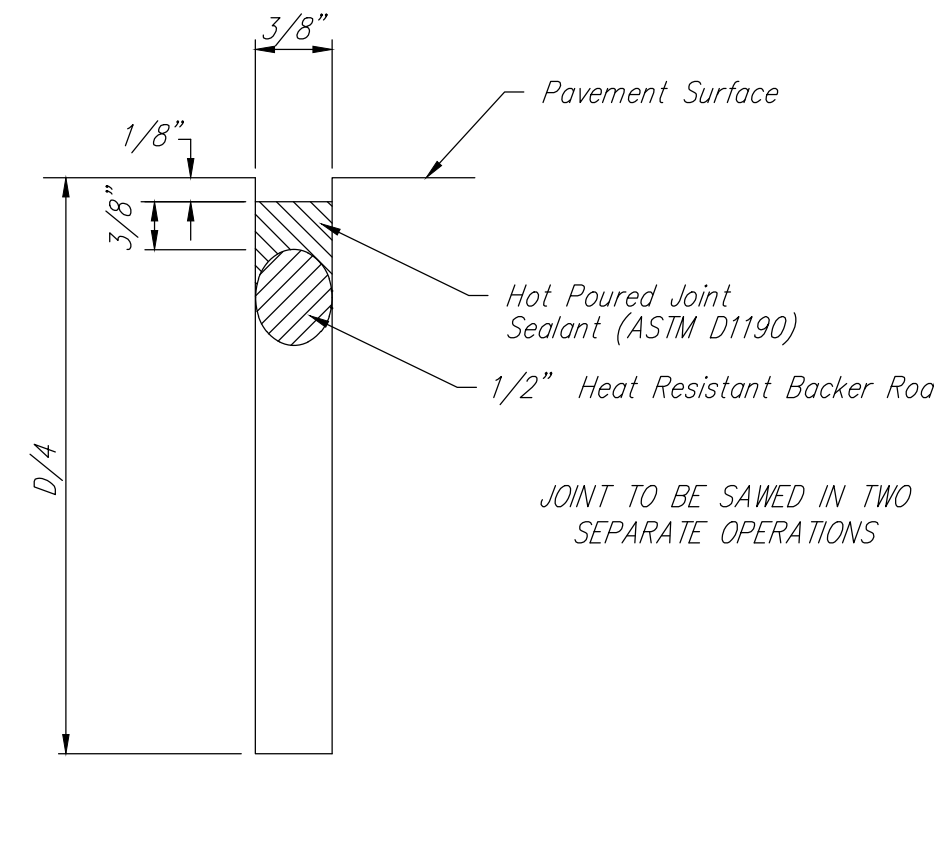


SAW JOINT DETAIL "B"

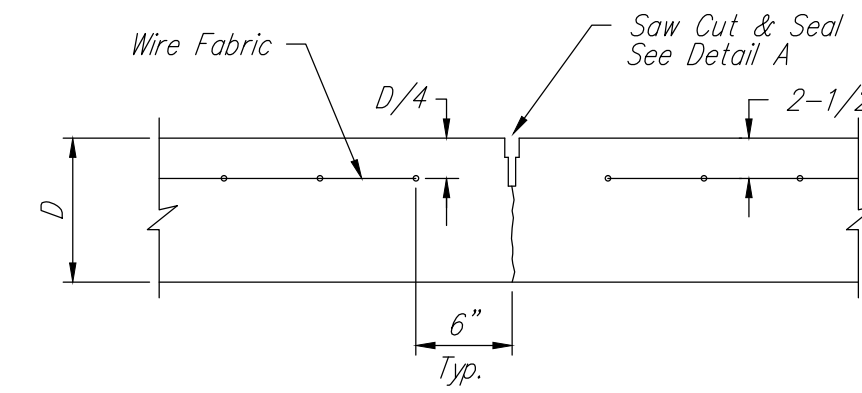

CONTRACTION JOINT DETAIL (C.J.)

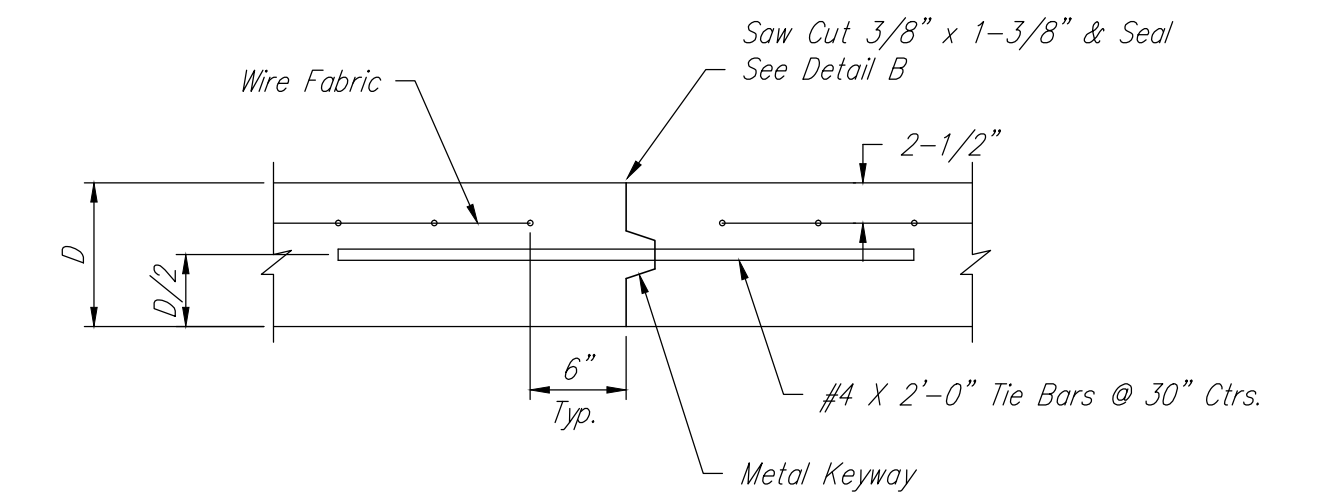


OPTIONAL LONGITUDINAL JOINT DETAIL (L.J.)
(CONSTRUCTION JOINT)

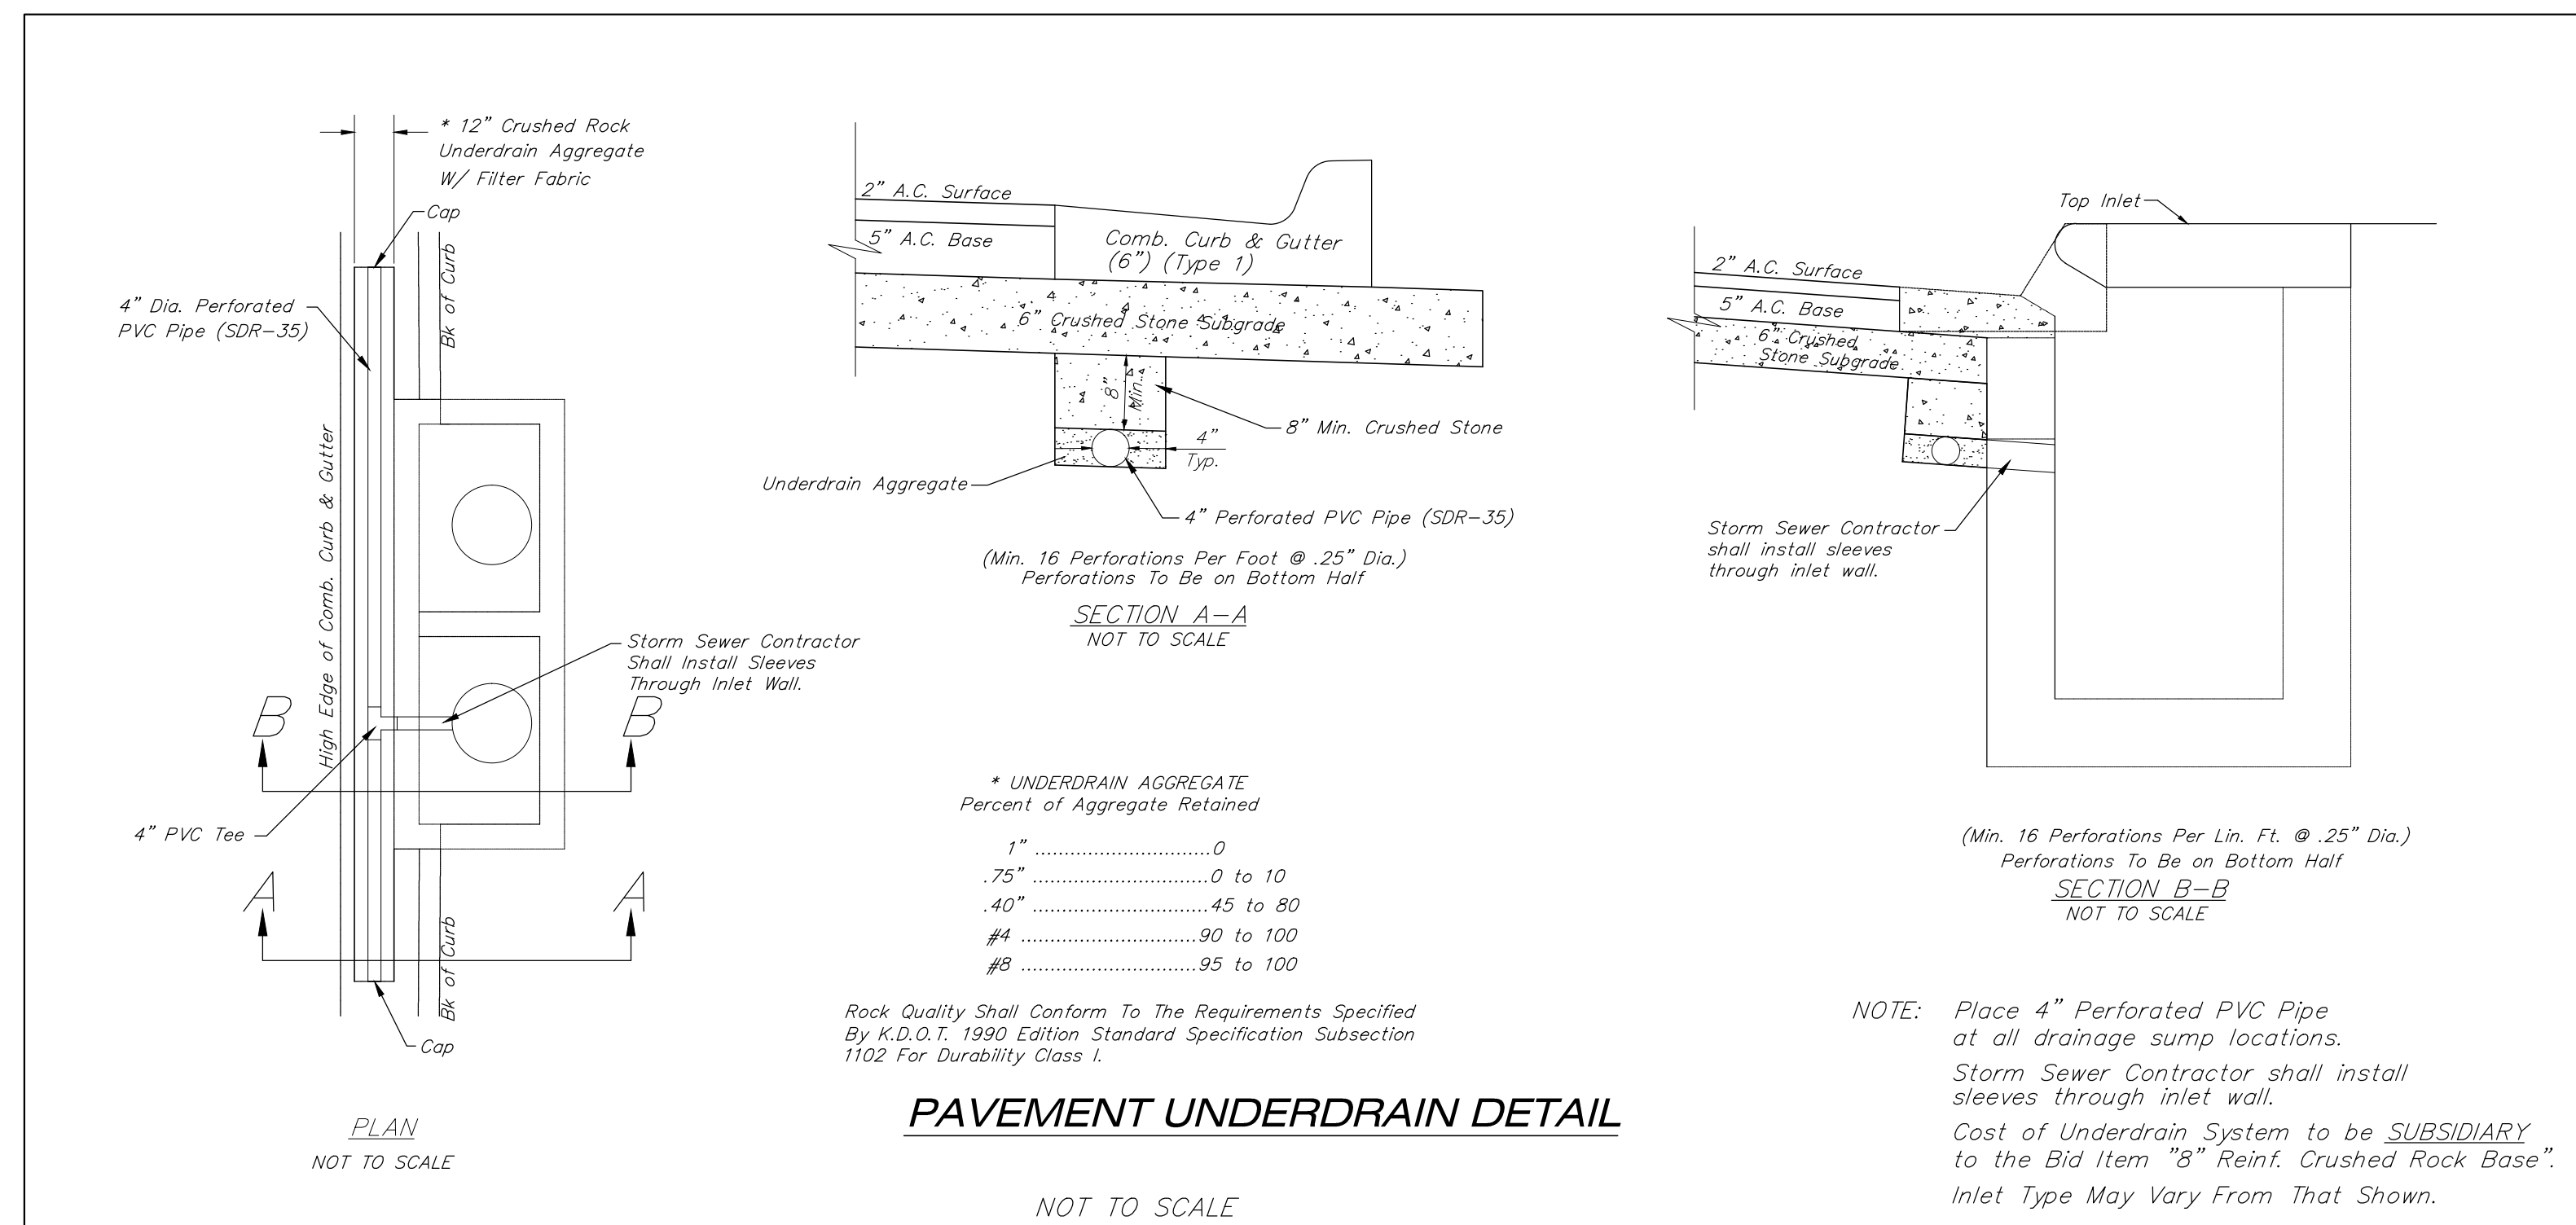


PAVEMENT UNDERDRAIN DETAIL

NOT TO SCALE

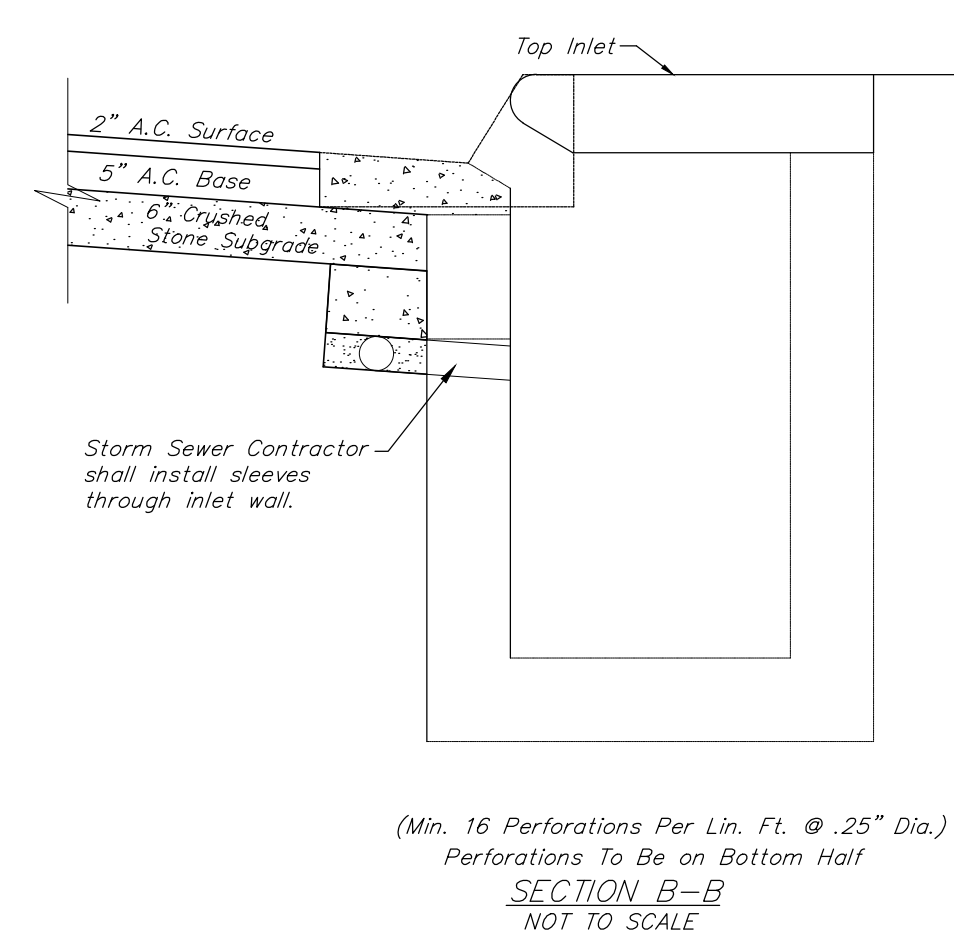

NOTE: Place 4" Perforated PVC Pipe at all drainage sump locations. Storm Sewer Contractor shall install sleeves through inlet wall. Cost of Underdrain System to be SUBSIDIARY to the Bid Item "8" Reinf. Crushed Rock Base". Inlet Type May Vary From That Shown.

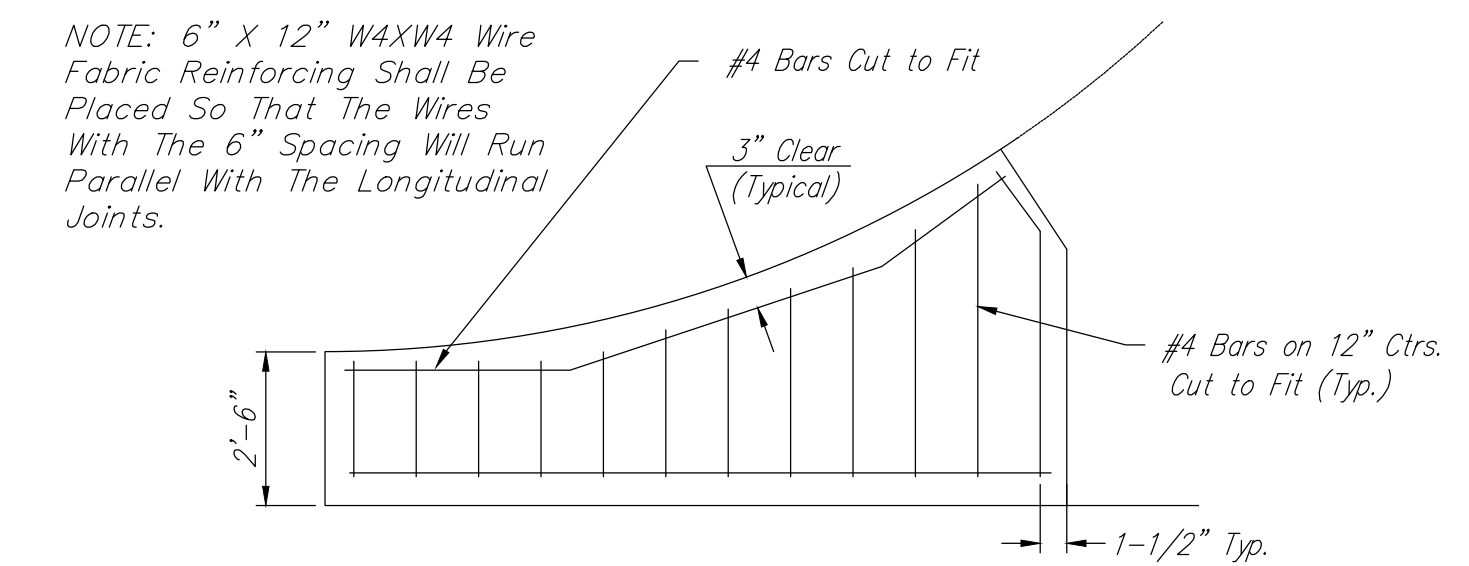

WING REINFORCING DETAIL