




24+00

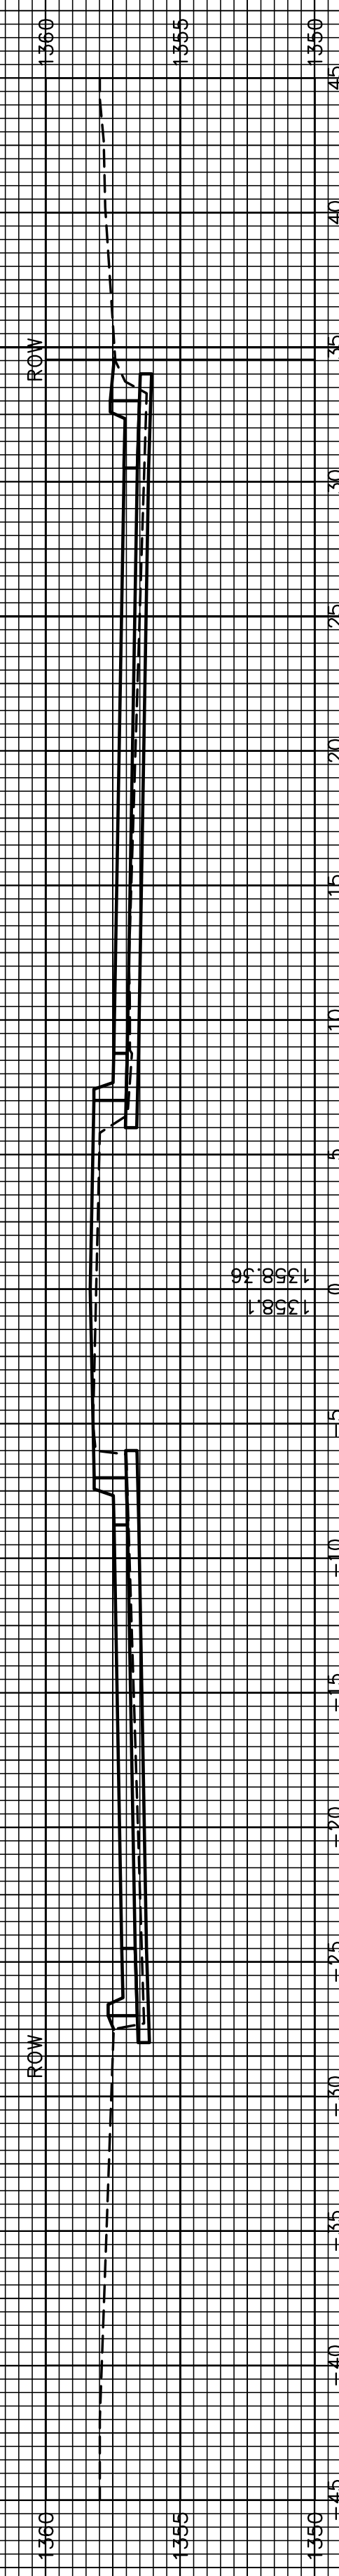

23+50

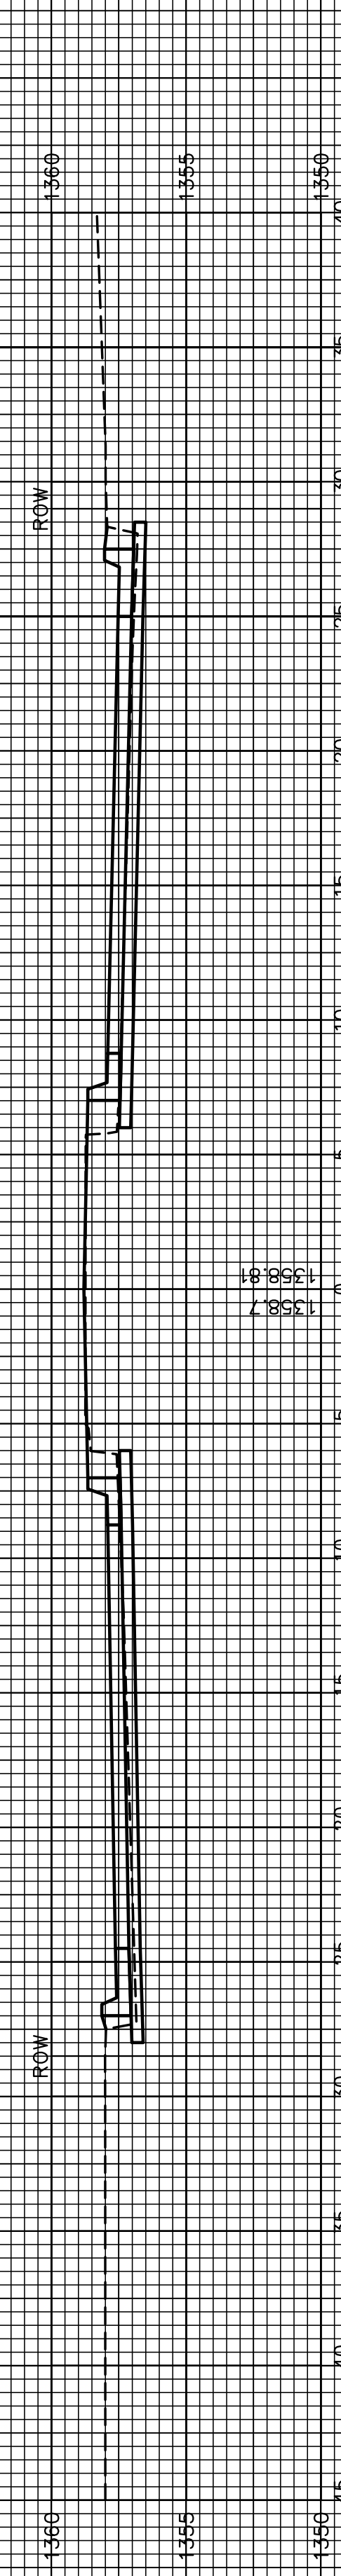


23+00

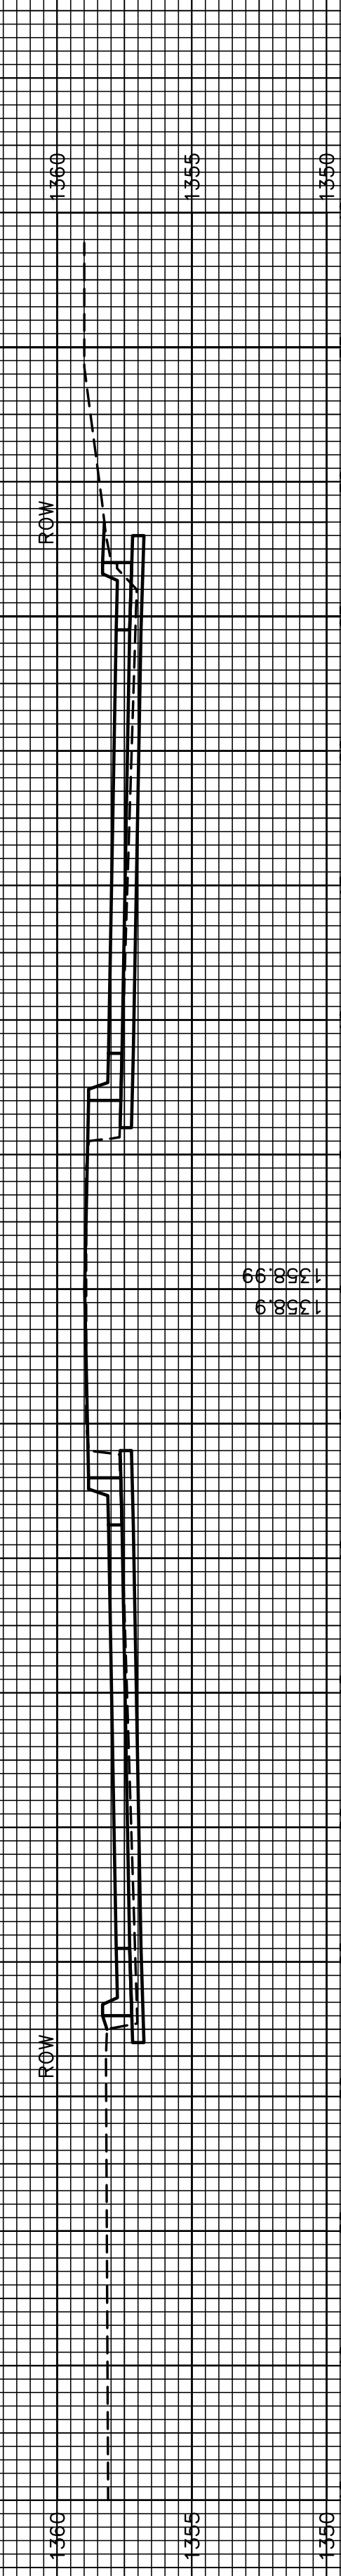

22+50



22+00

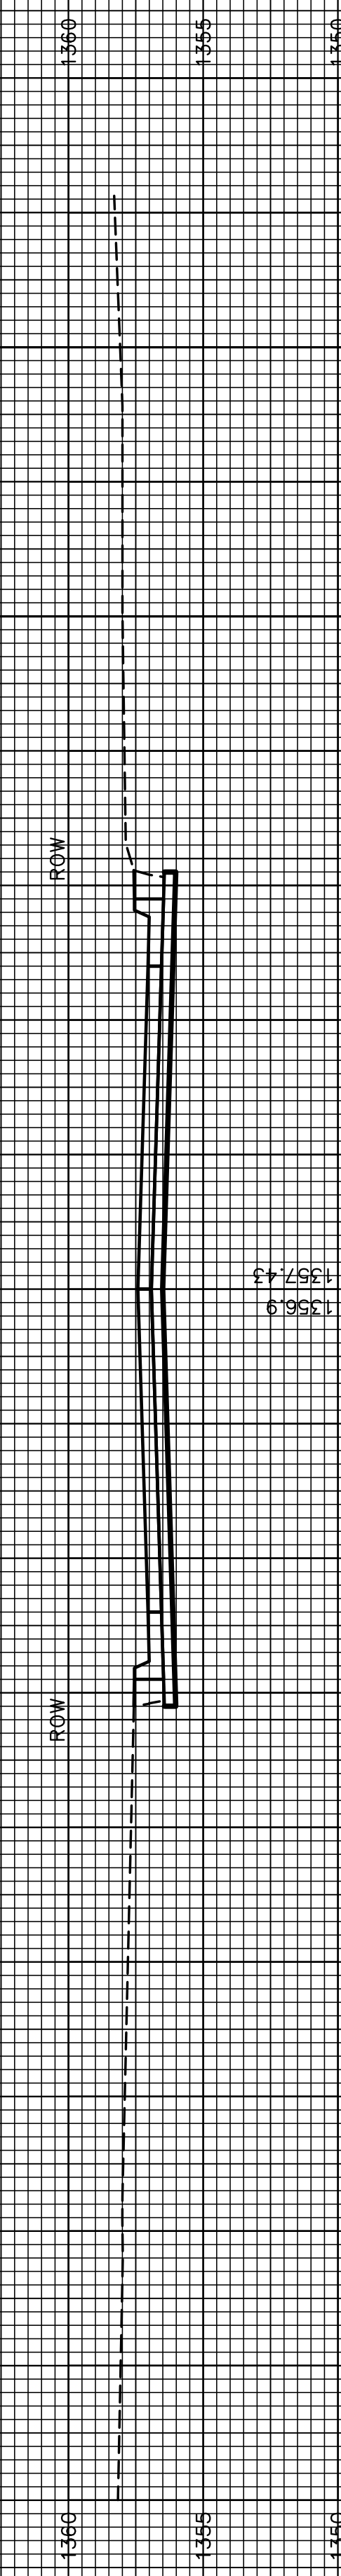

SEE GRADING PLAN

21+50

