



PROJECT NO.	YEAR	SHEET NO.	TOTAL SHEETS
472-84817 PHASE I	2011	26	113

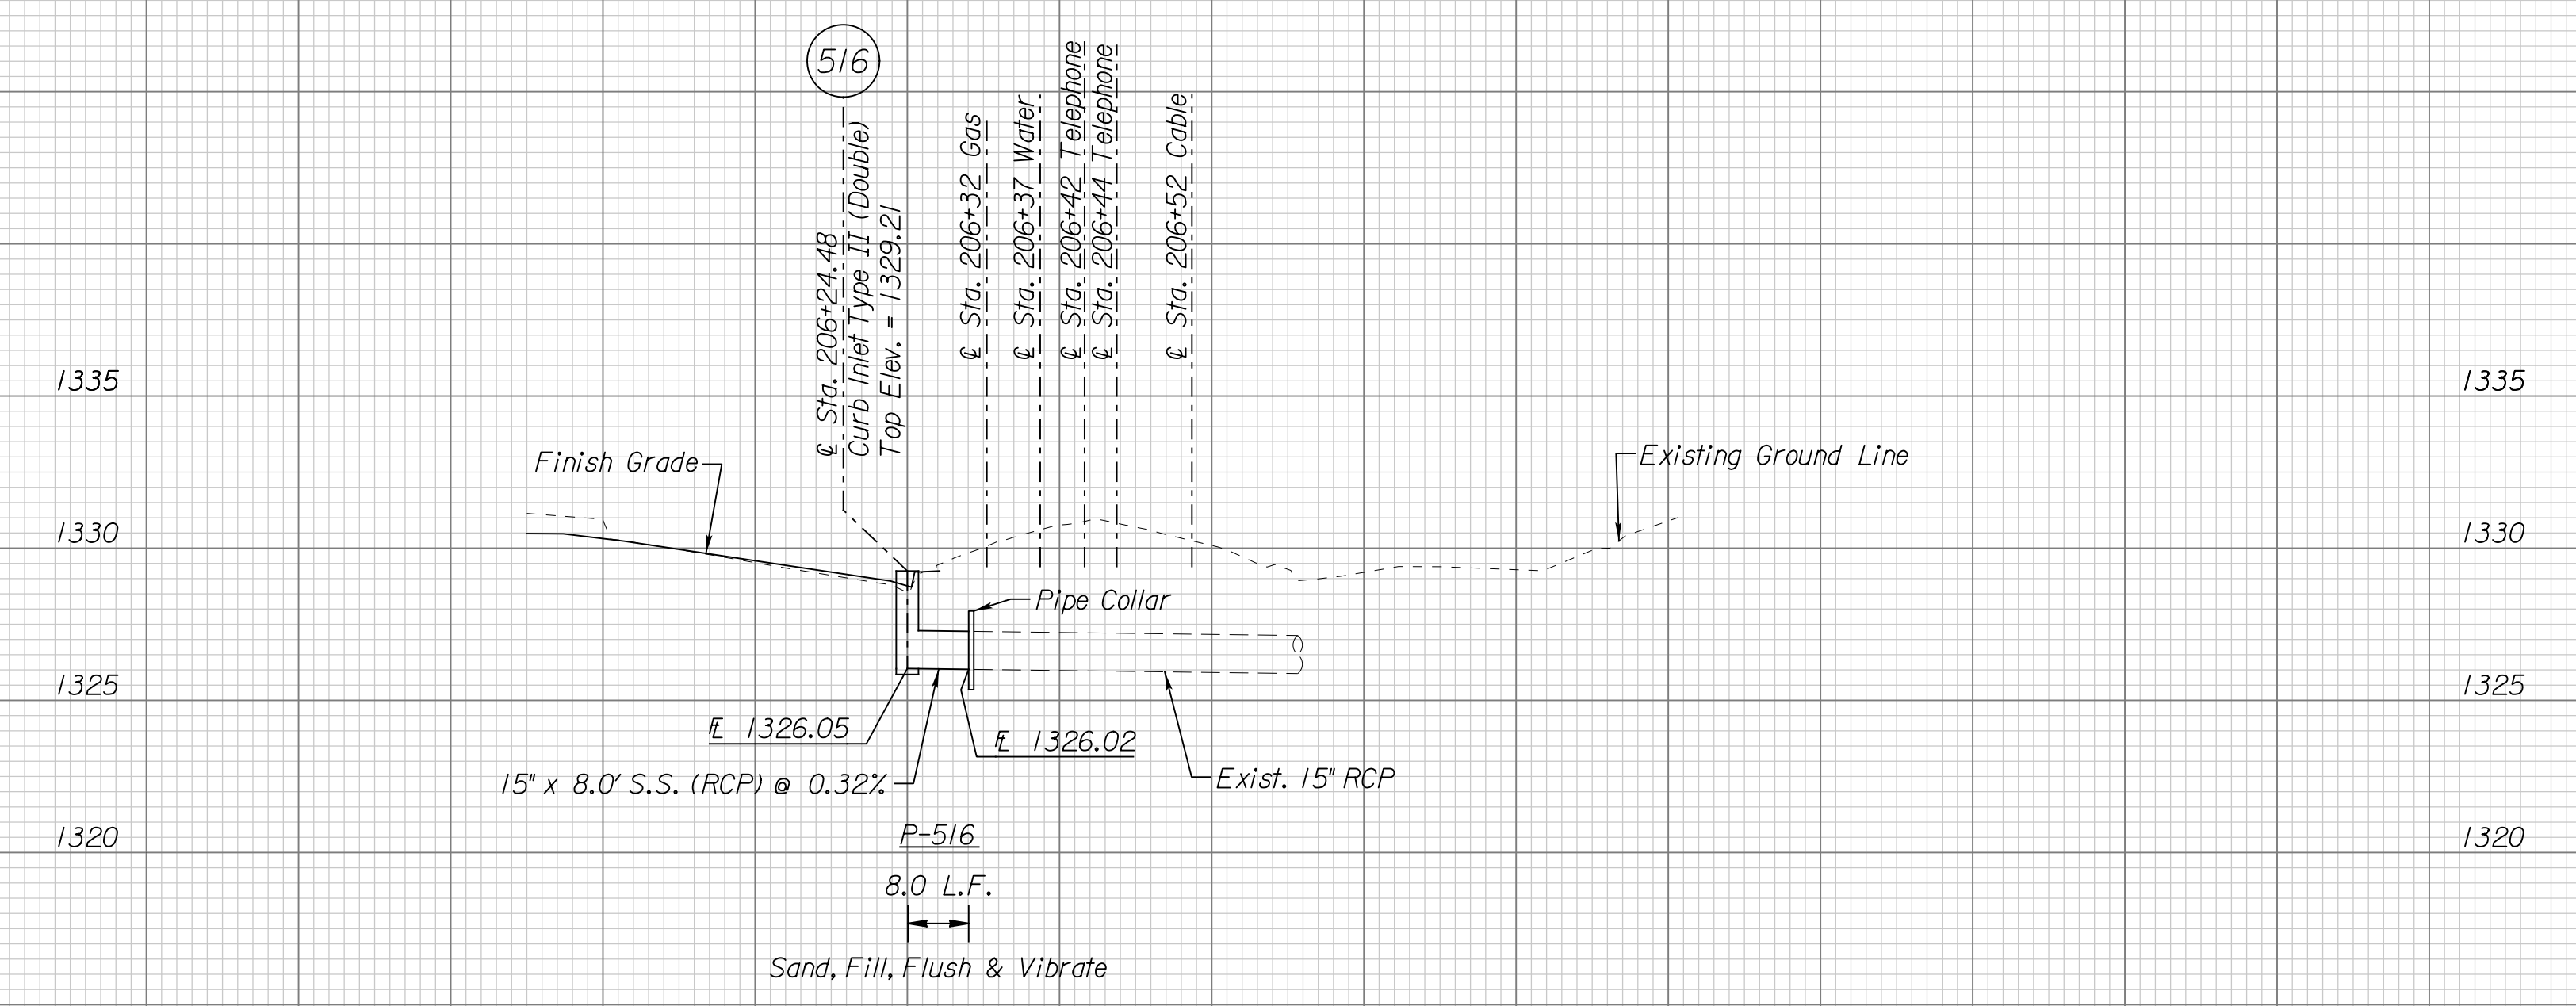

P-515  
P-516  
P-517  
P-517a

Plotted on: Wednesday, September 28, 2011 11:31 AM  
 Plot Queue: \\ovpww00\PLTBWLP  
 Plot Scale: 20.000000:000000 Pen Table: \\ovpww00\Jobs\4809\Common\Highway\Library\lot\pen\CC-28x36.pen  
 Design Filename: \\ovpww00\Jobs\4809\Highway\CD\Drainage\Pipe\16g.p16a.dgn

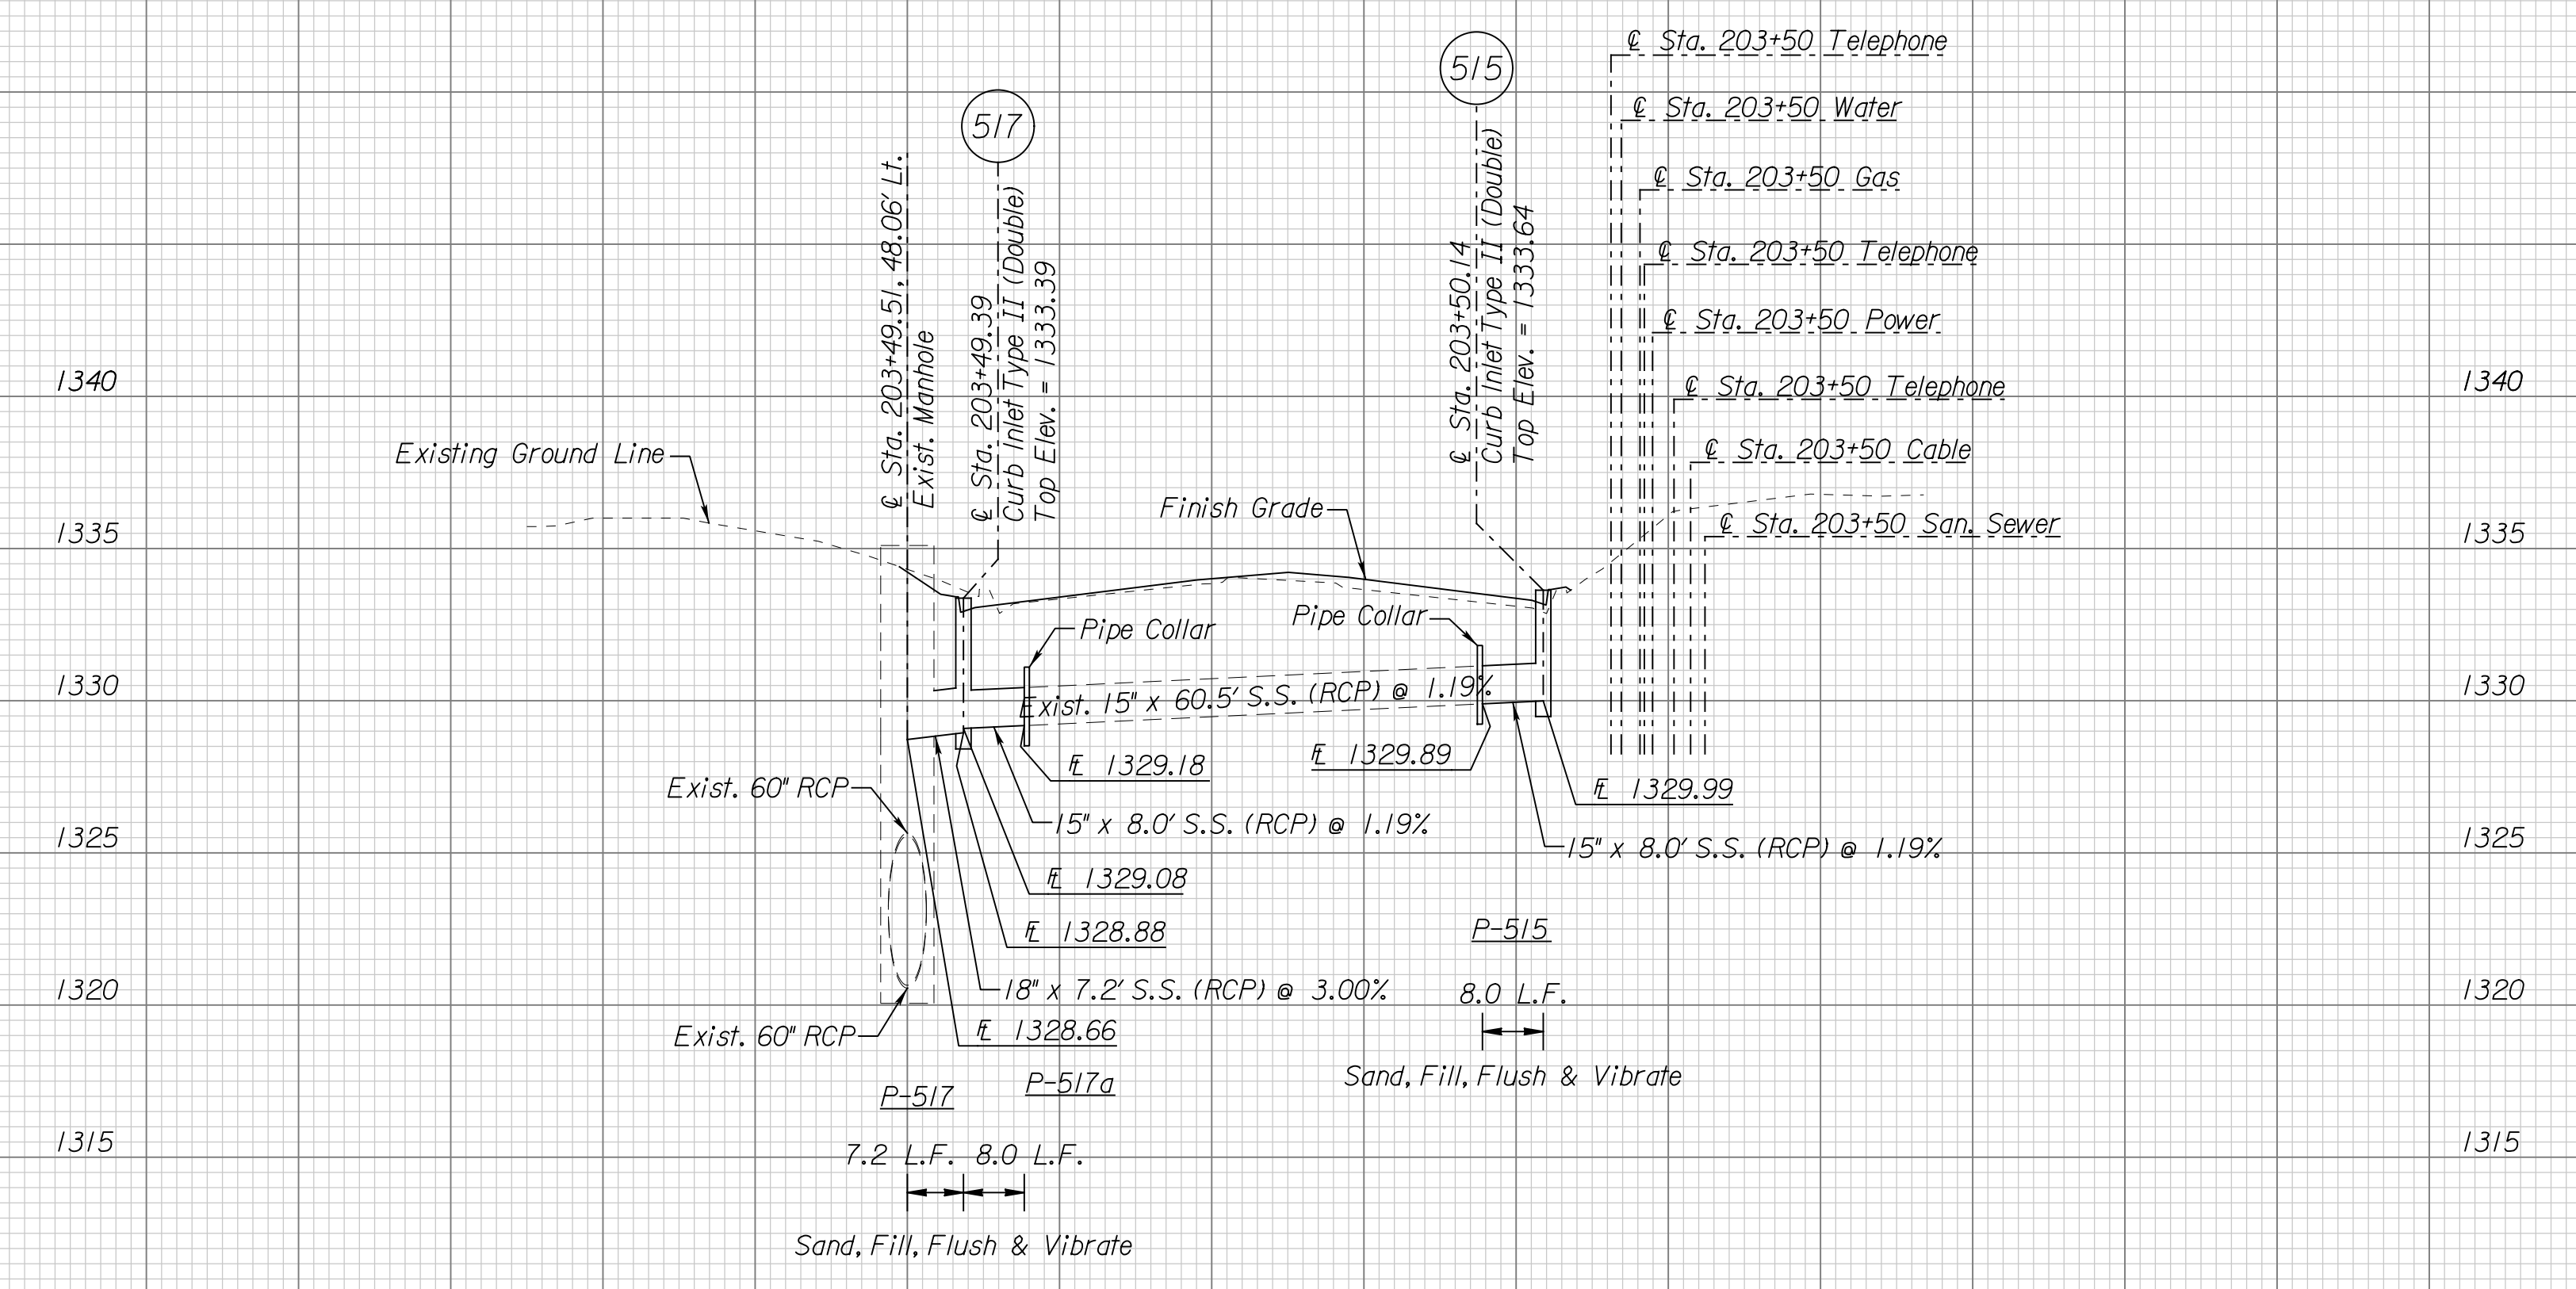

**13TH STREET  
PIPE PROFILES**

CITY ENGINEER  
**JAMES L. ARMOUR, P.E., L.S.**

PROJECT NUMBER 472-84817 PHASE I	OCA NUMBER 770005	DATE 11/2011
-------------------------------------	----------------------	-----------------

CITY ENGINEER'S OFFICE  
CITY HALL - SEVENTH FLOOR  
455 NORTH MAIN STREET  
WICHITA, KANSAS 67202-1620  
(316) 268-4501

DESIGN	DRAWN
SHEET	
26 of 113	