


**THE WATERFRONT ADDITION  
LINE 1  
STORM WATER SEWER PLANS**

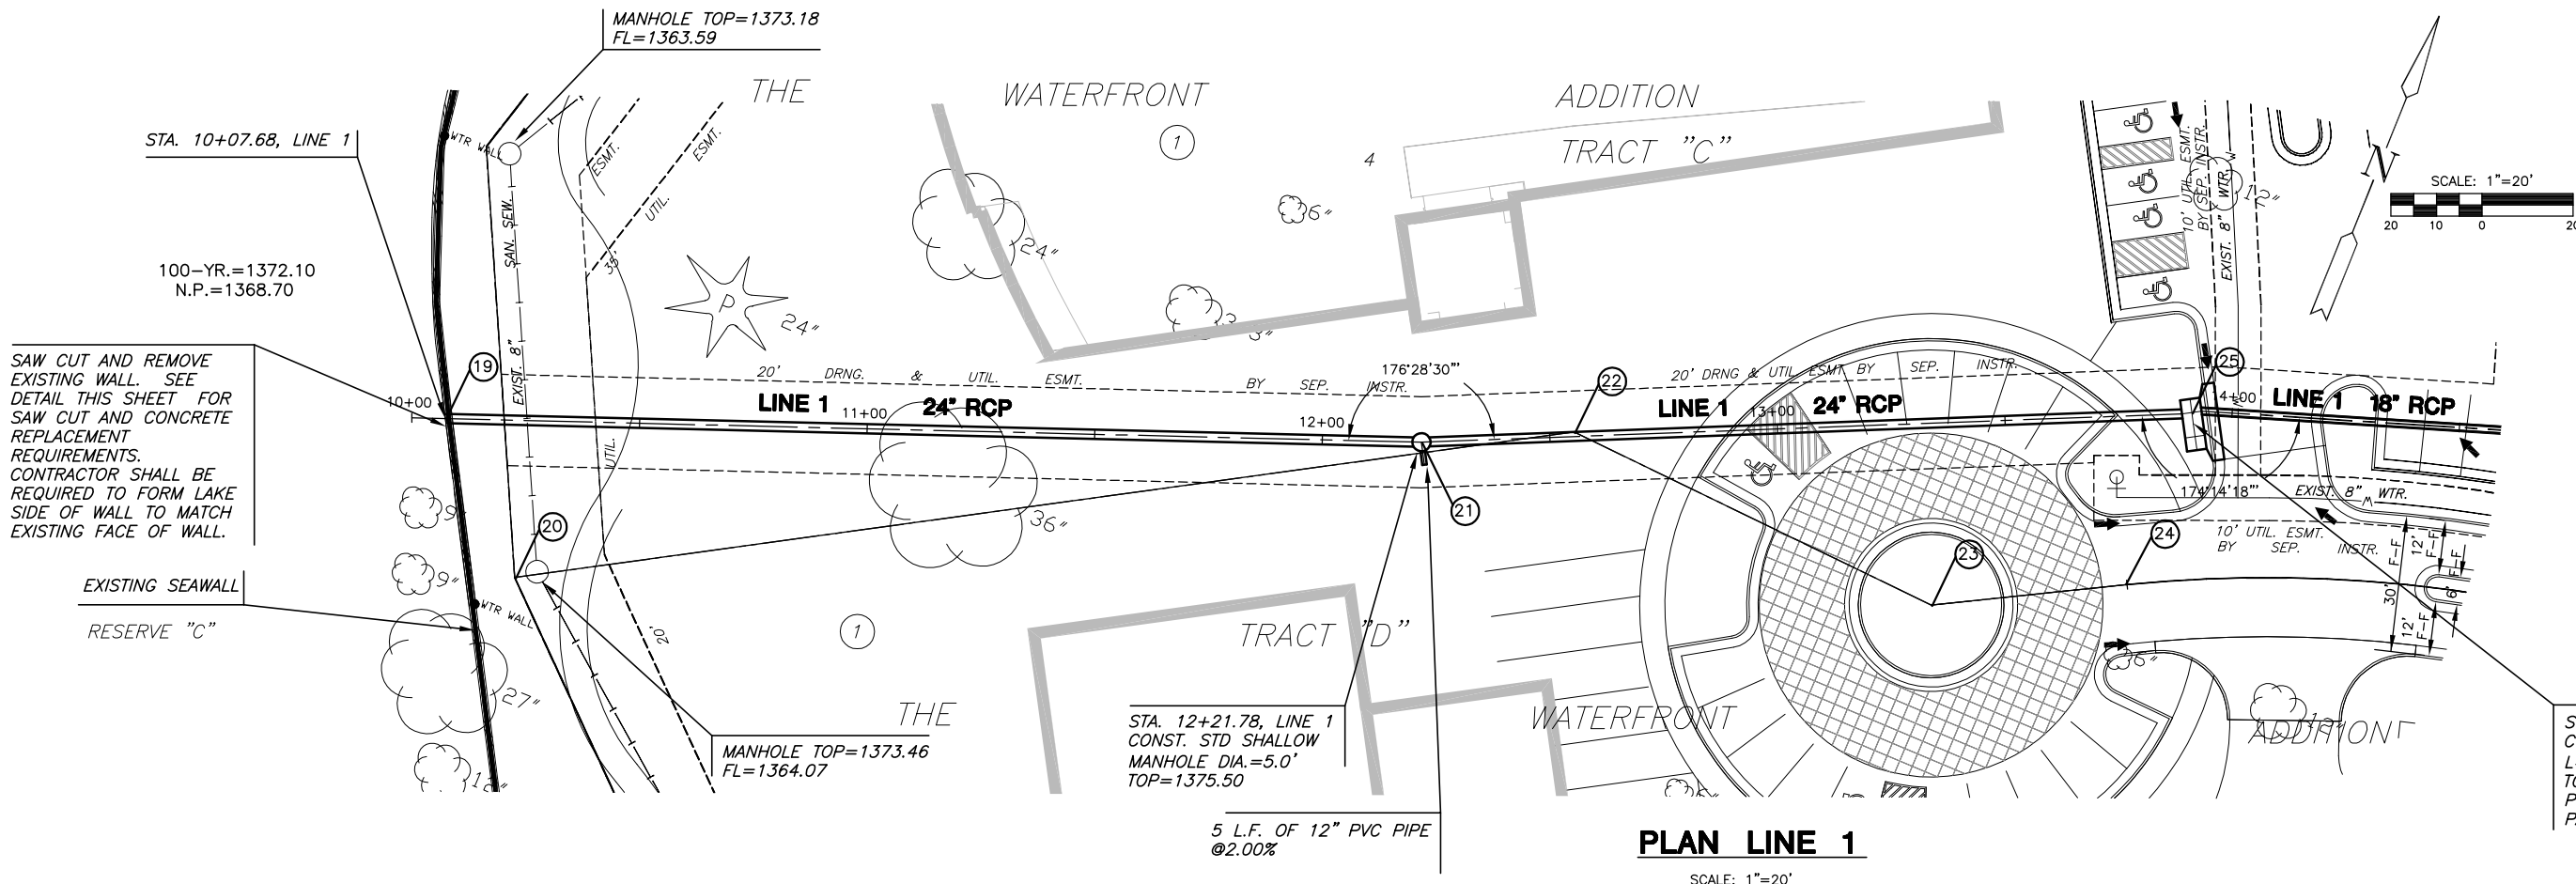



**COORDINATE TABLE**

NUMBER	NORTHING	EASTING
19	1695773.6	1681458.8
20	1695747.2	1681486.0
21	1695851.8	1681658.0
22	1695866.8	1681688.1
23	1695862.2	1681775.1
24	1695883.0	1681812.8
25	1695923.4	1681811.4

SAW CUT AND REMOVE EXISTING WALL. SEE DETAIL THIS SHEET FOR SAW CUT AND CONCRETE REPLACEMENT REQUIREMENTS. CONTRACTOR SHALL BE REQUIRED TO FORM LAKE SIDE OF WALL TO MATCH EXISTING FACE OF WALL.

STA. 13+91.08, LINE 1 = CONST. TYPE 1-A CURB INLET L=10', W=3' TOP=1375.06 PROVIDE SEDIMENT BARRIER AND PAVEMENT UNDERDRAIN

**PLAN LINE 1**  
SCALE: 1"=20'

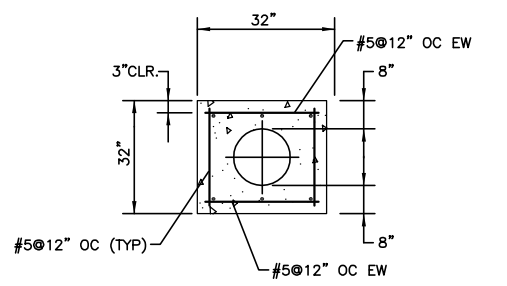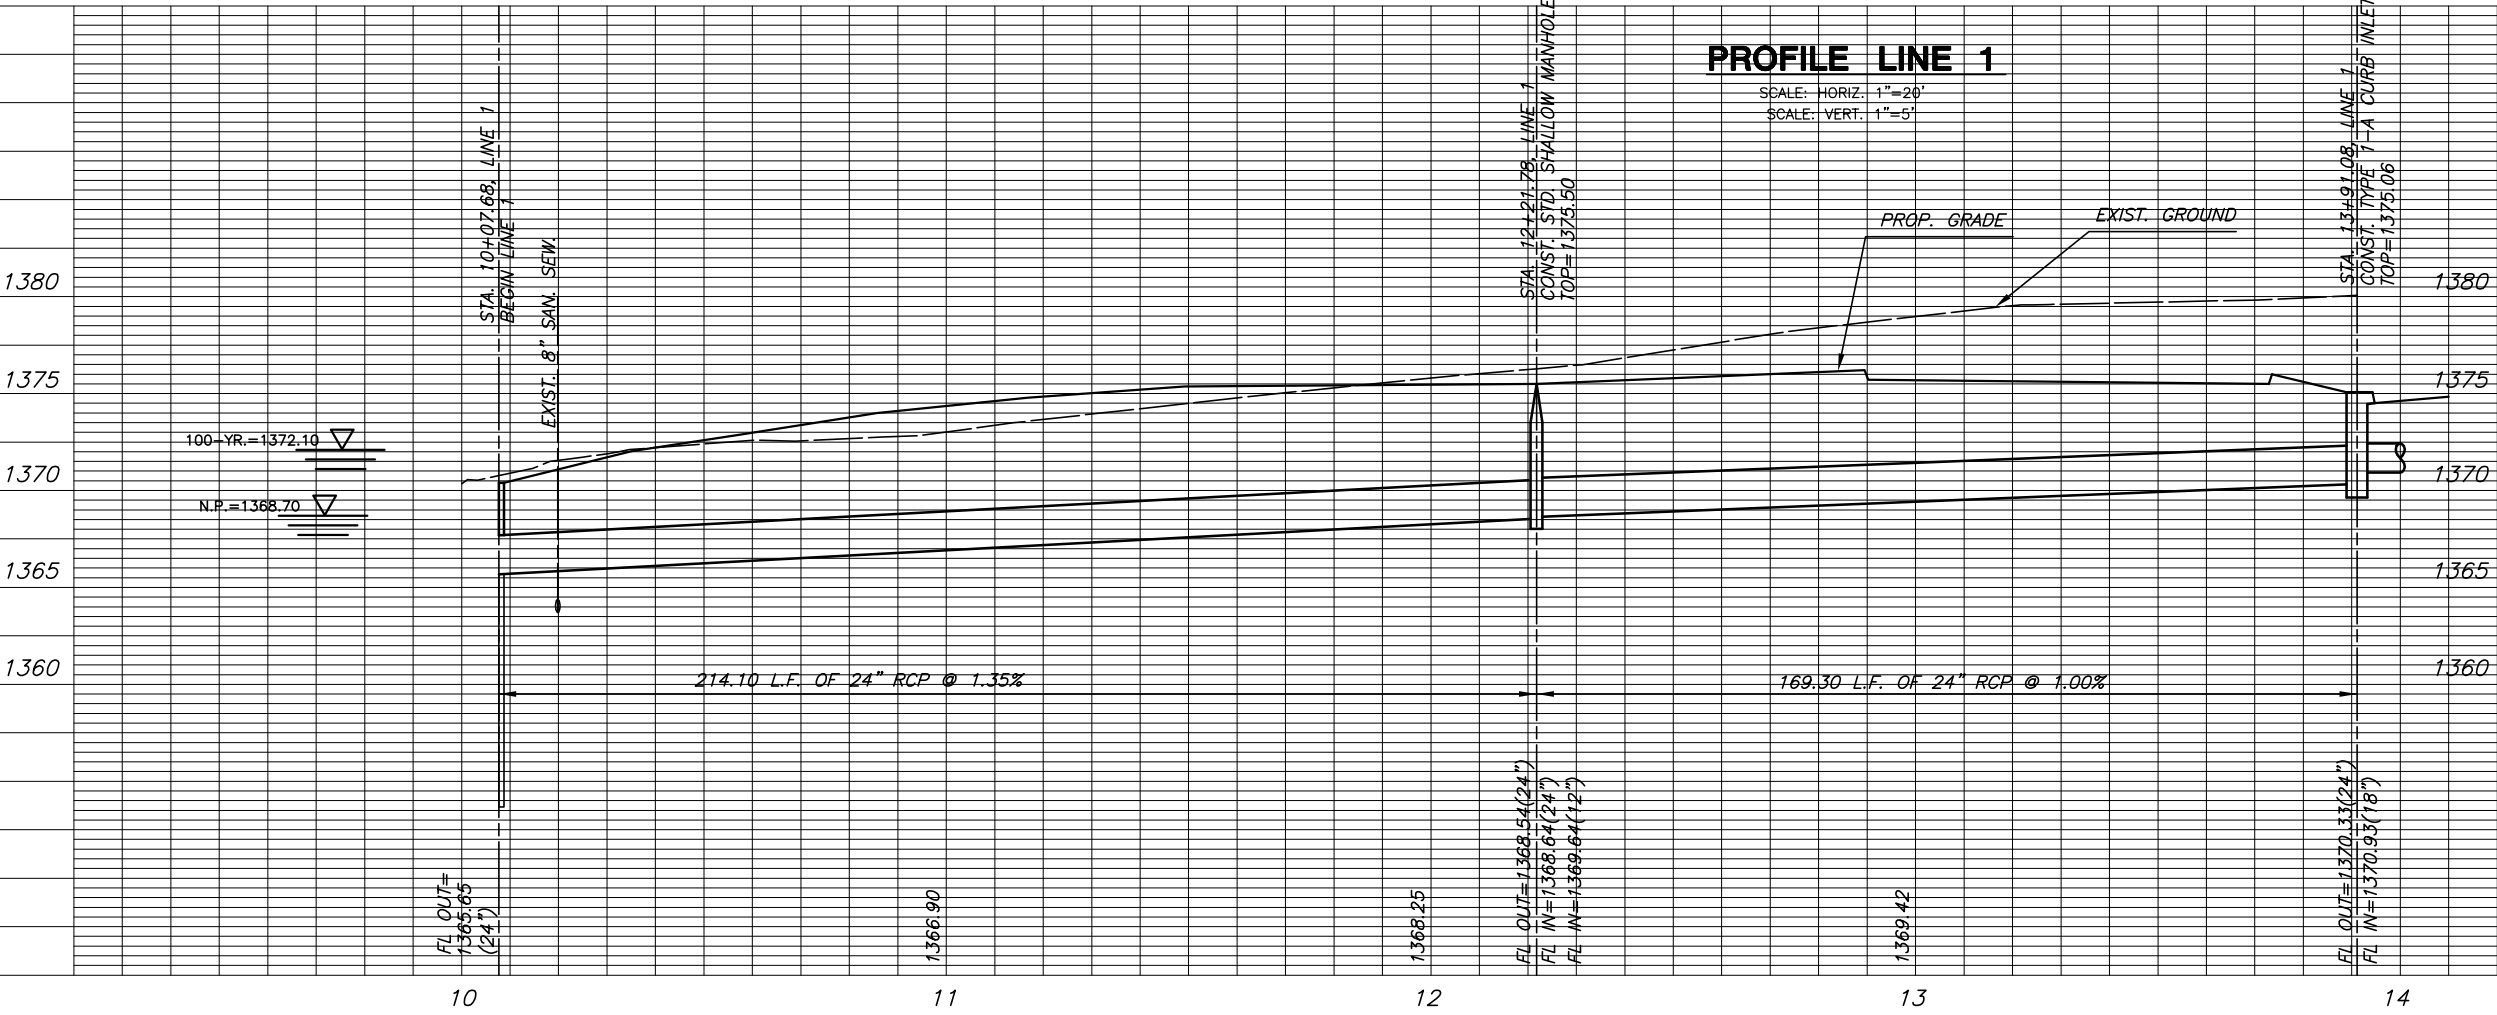

NOTE:  
4000 PSI CONCRETE THRUOUT

**SINGLE PIPE ENCASEMENT DETAIL**  
NO SCALE