



**THE WATERFRONT ADDITION
LINE 4 & 5
STORM WATER SEWER PLANS**

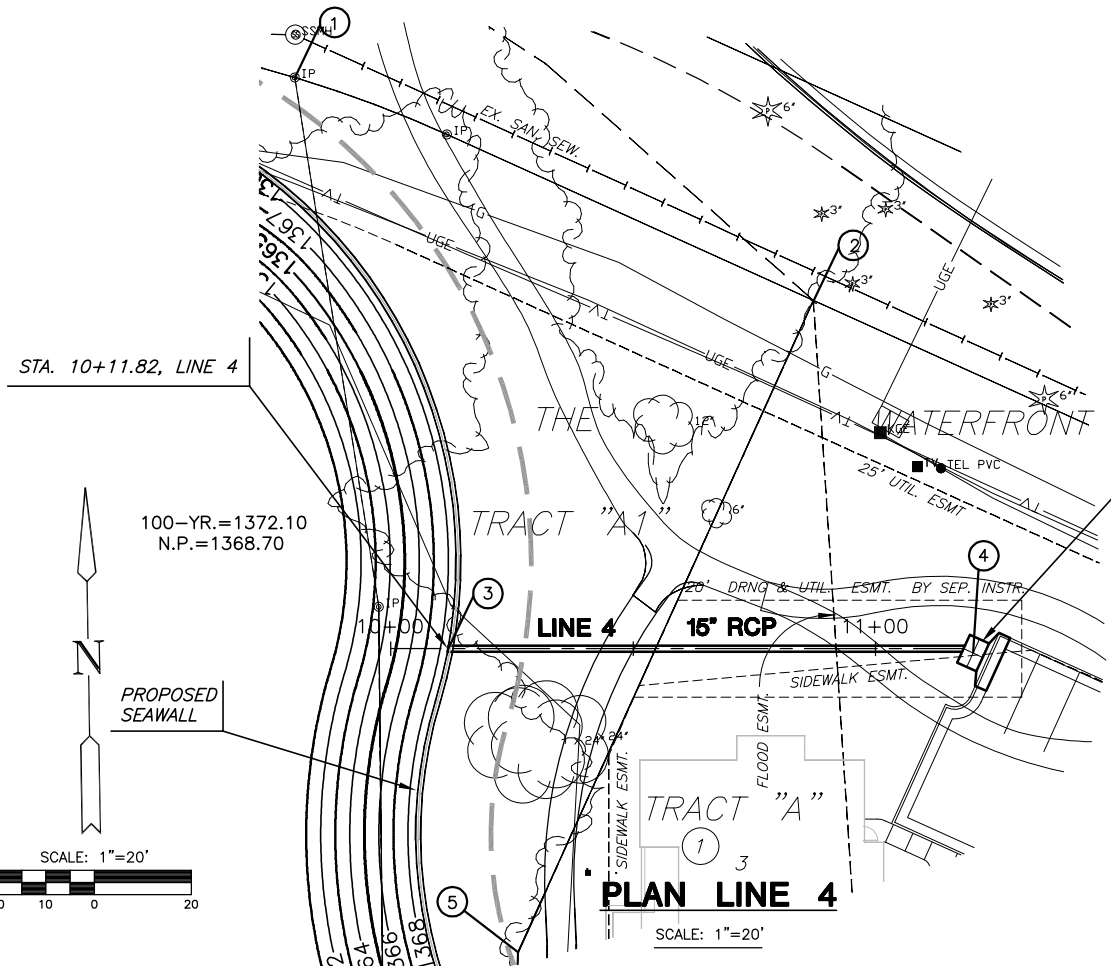

STA. 11+20.31, LINE 4
CONST. TYPE 1-A CURB INLET
L=5', W=3'
TOP=1374.54
PROVIDE SEDIMENT PROTECTION AND
PAVEMENT UNDERDRAIN

COORDINATE TABLE

NUMBER	NORTHING	EASTING
1	1696619.4	1681482.1
2	1696573.4	1681589.1
3	1696501.5	1681513.8
4	1696500.6	1681622.0
5	1696438.8	1681528.2
6	1696375.6	1681487.0
7	1696360.4	1681483.1
8	1696296.5	1681522.9
9	1696286.4	1681505.7
10	1696271.2	1681524.9

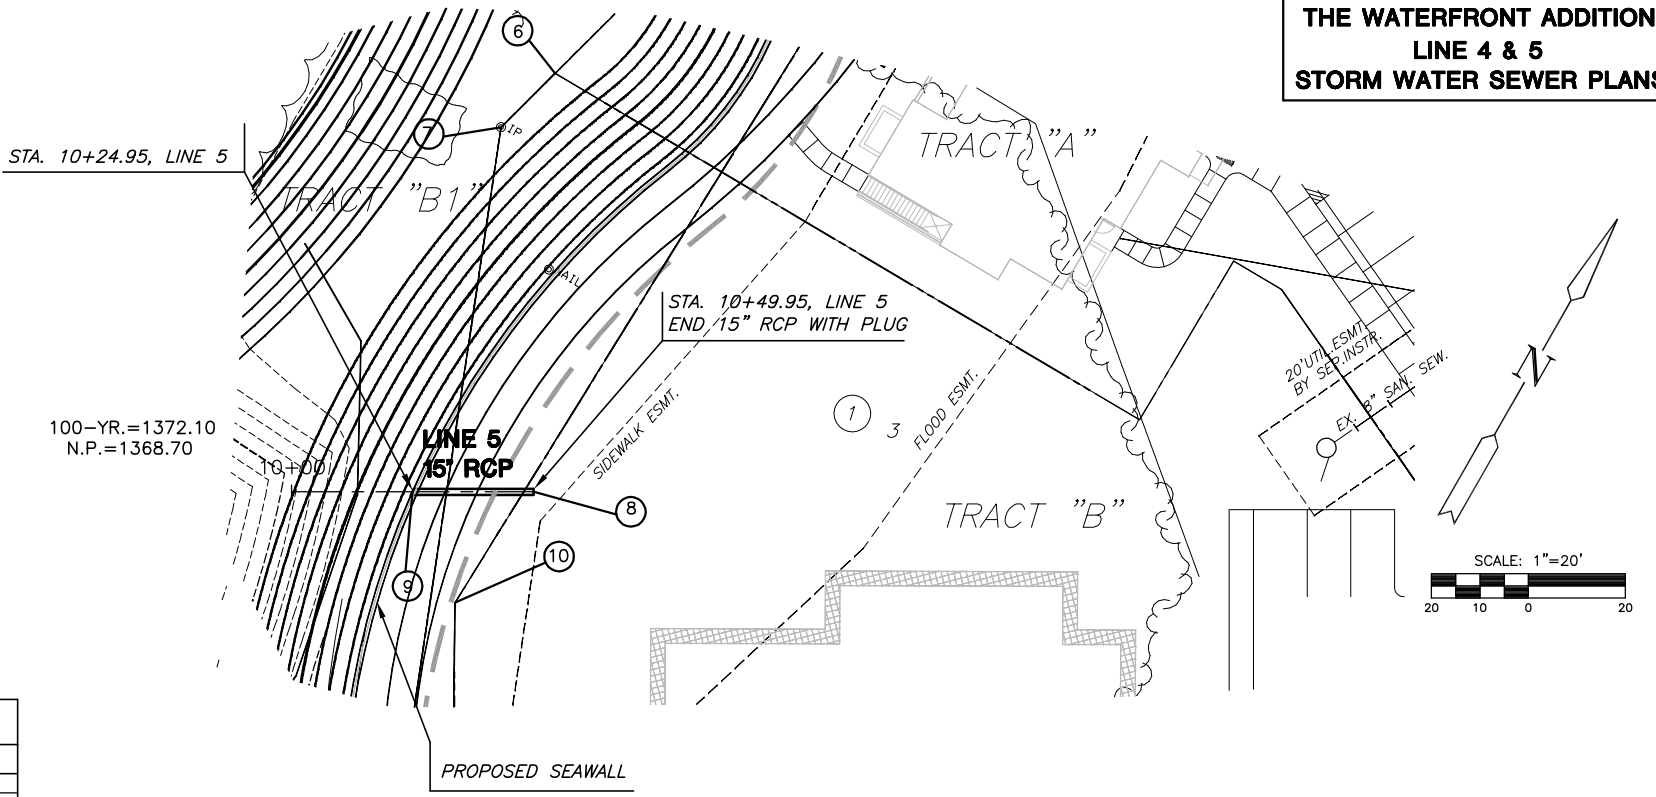

100-YR.=1372.10
N.P.=1368.70

PLAN LINE 5

SCALE: 1"=20'

