
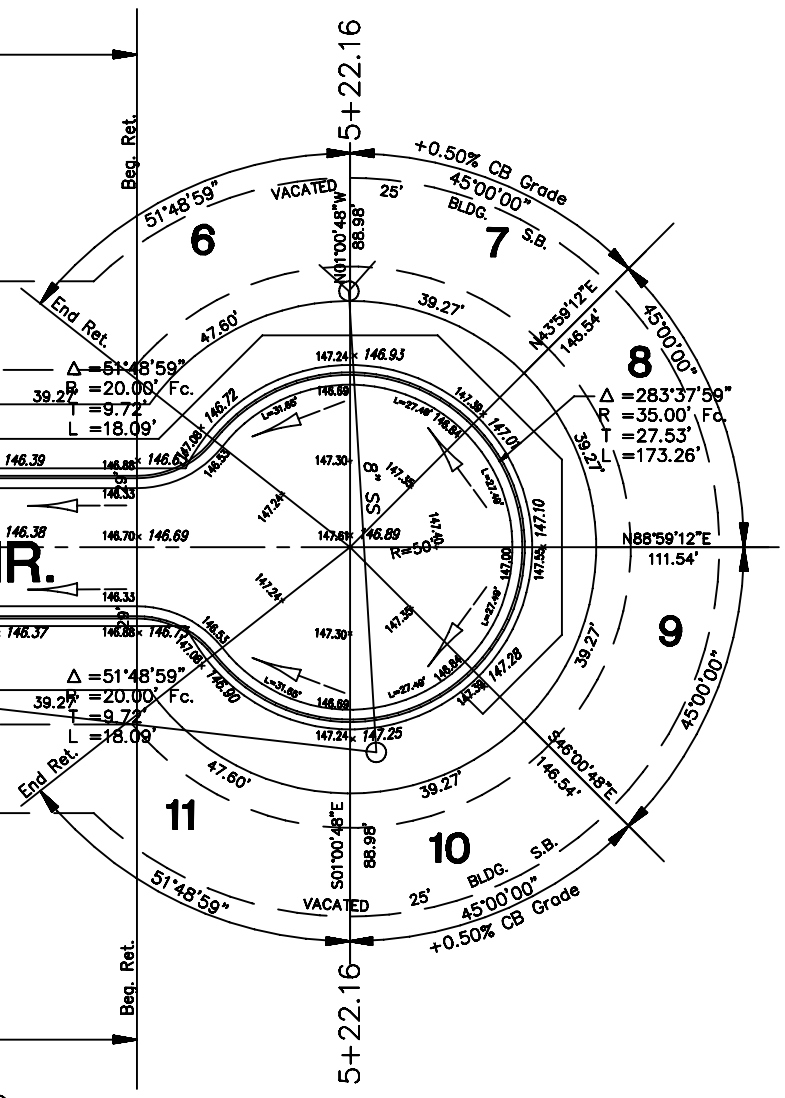


WADDINGTON

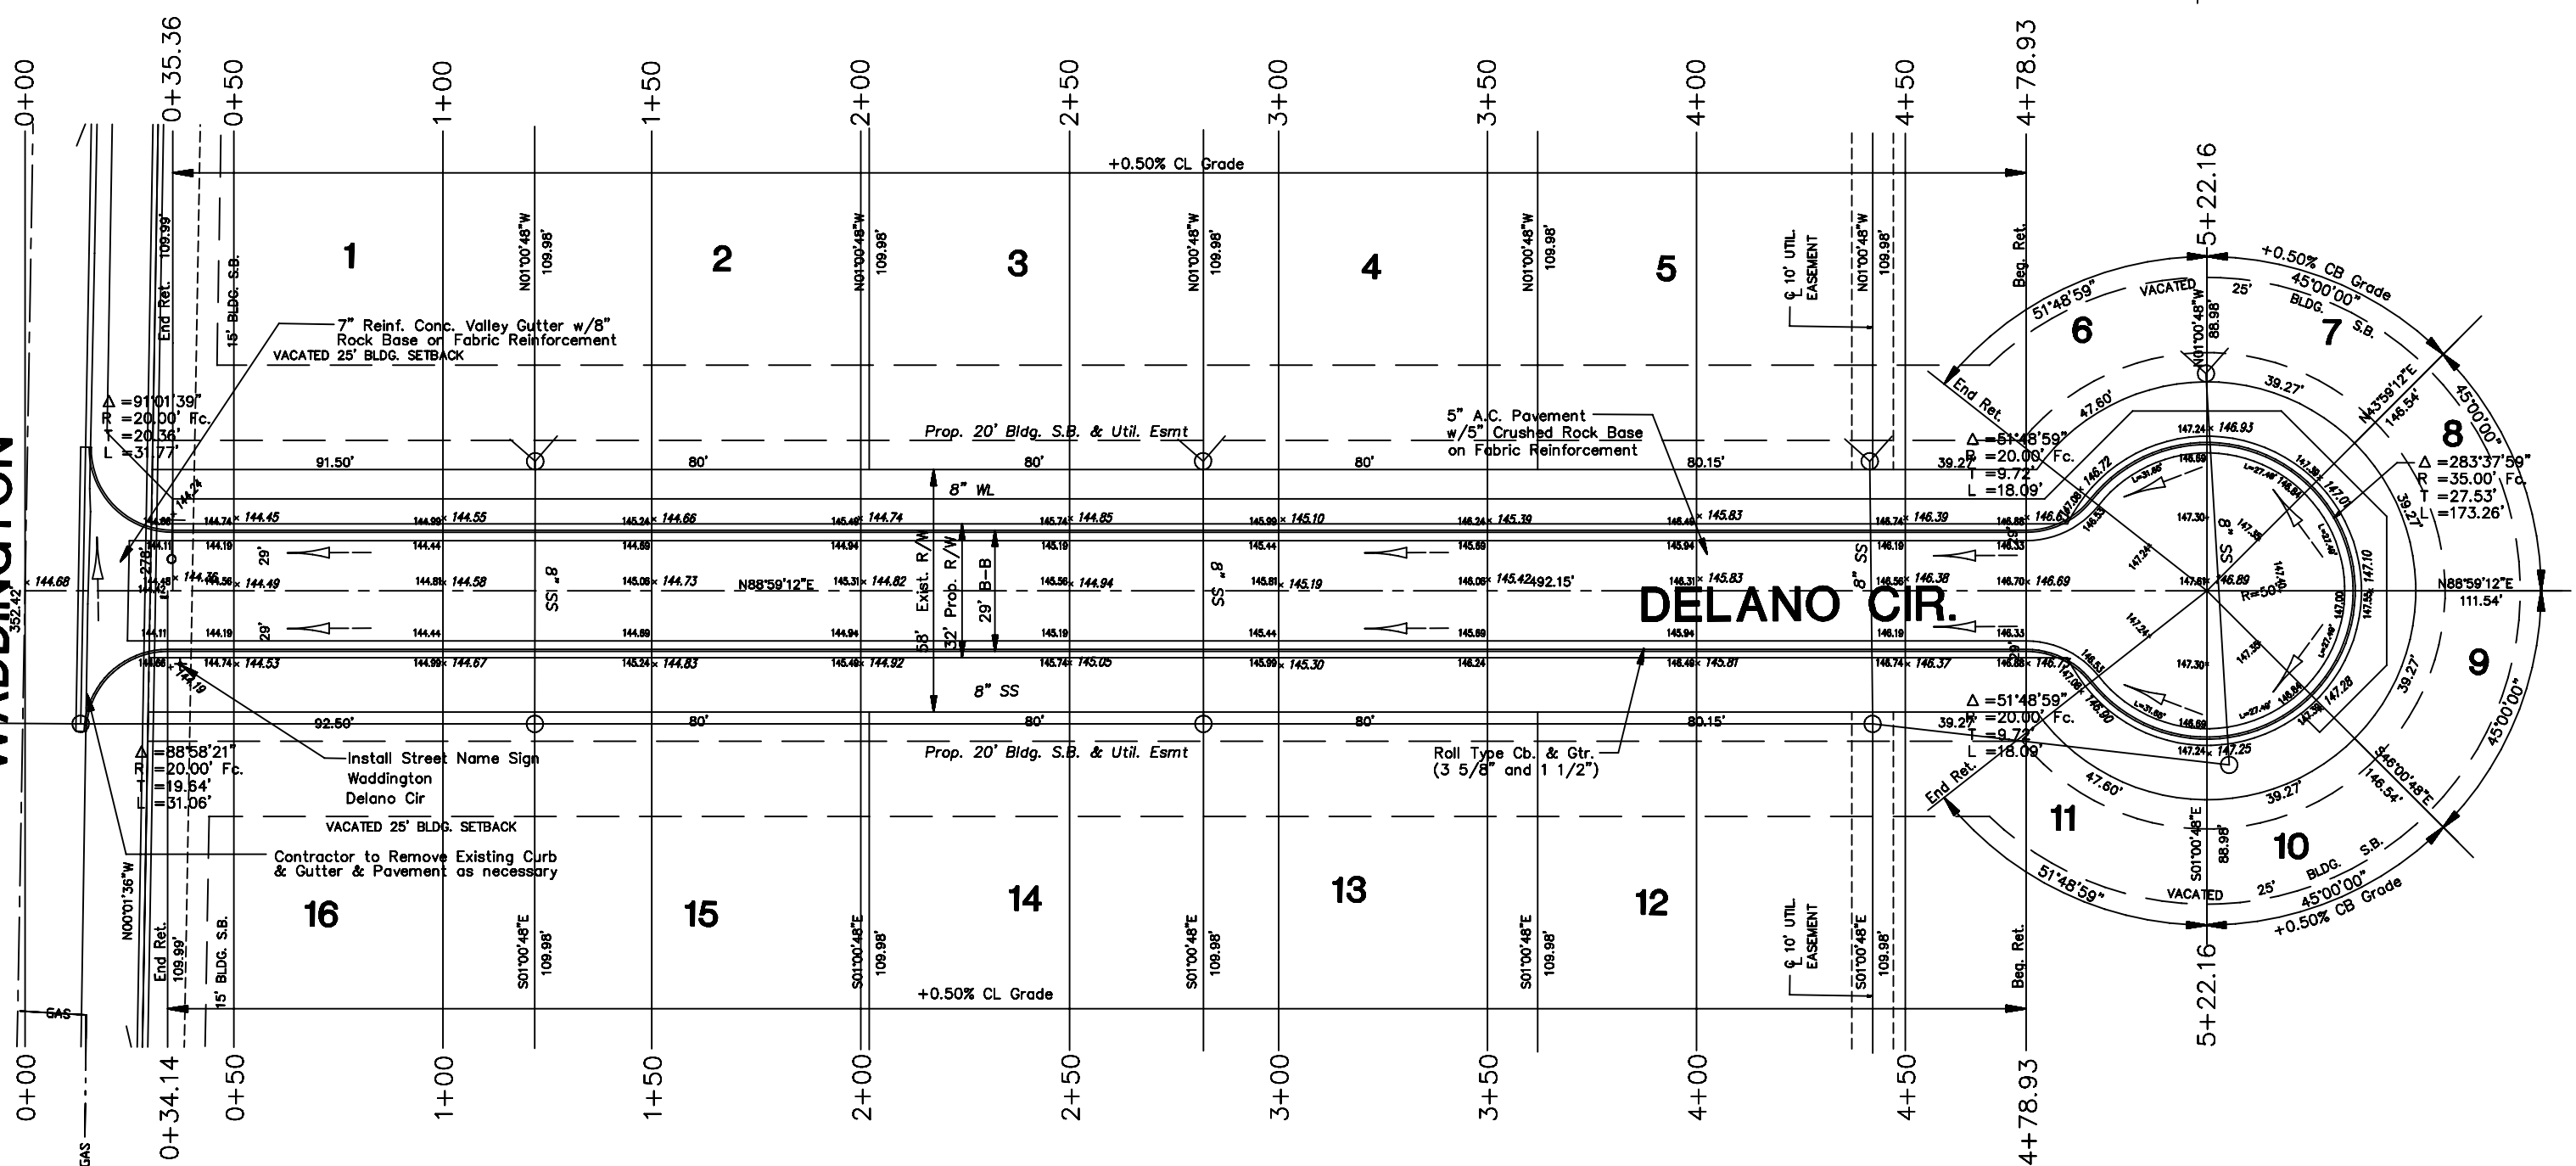

No.	Street and Station	From CL	Description	Elevation
1	Delano, 0+35.27	14.5' N	Top of Curb (N), in front of Fire Hydrant	

NOTE:  
All top of curb grades are to top of combined curb and gutter. 0.25' must be subtracted from top of curb elevations for top of roll curb.

**FINAL**

Designed By: T. Austin  
 Drawn By: S. Schmidt  
 P.O. Job No.: AM 04106-02  
 Date: January 2005

POE & ASSOCIATES, INC.  
 CONSULTING ENGINEERS  
 5940 E. Central, Suite 2000 Wichita, KS 67208-4242  
 Phone 316/685-4114 # FAX 316/685-4444

CITY OF WICHITA, KANSAS  
 JAMES ARMOUR, P.E. - CITY ENGINEER  
 C.O.W. Project # 472-82312 O.C.A. # 765923

FOUR H. ADDITION  
 STREET IMPROVEMENTS  
 DELANO CIR.  
 CITY OF WICHITA, KANSAS

No.  Date  By  Approved