


STREET IMPROVEMENTS FOR
135th Street West
from 13th Street to 21st Street North

STORM SEWER
LINE 5, LINE 6
AND LINE 7
SHEET TITLE
MKEC PROJ #10265
PROJECT NUMBER



DESIGN BY: JRA
DRAWN BY: WNU
CHECKED BY: JRA

ISSUED: February 2012
REVISED:



SHEET NO.
39 of 231

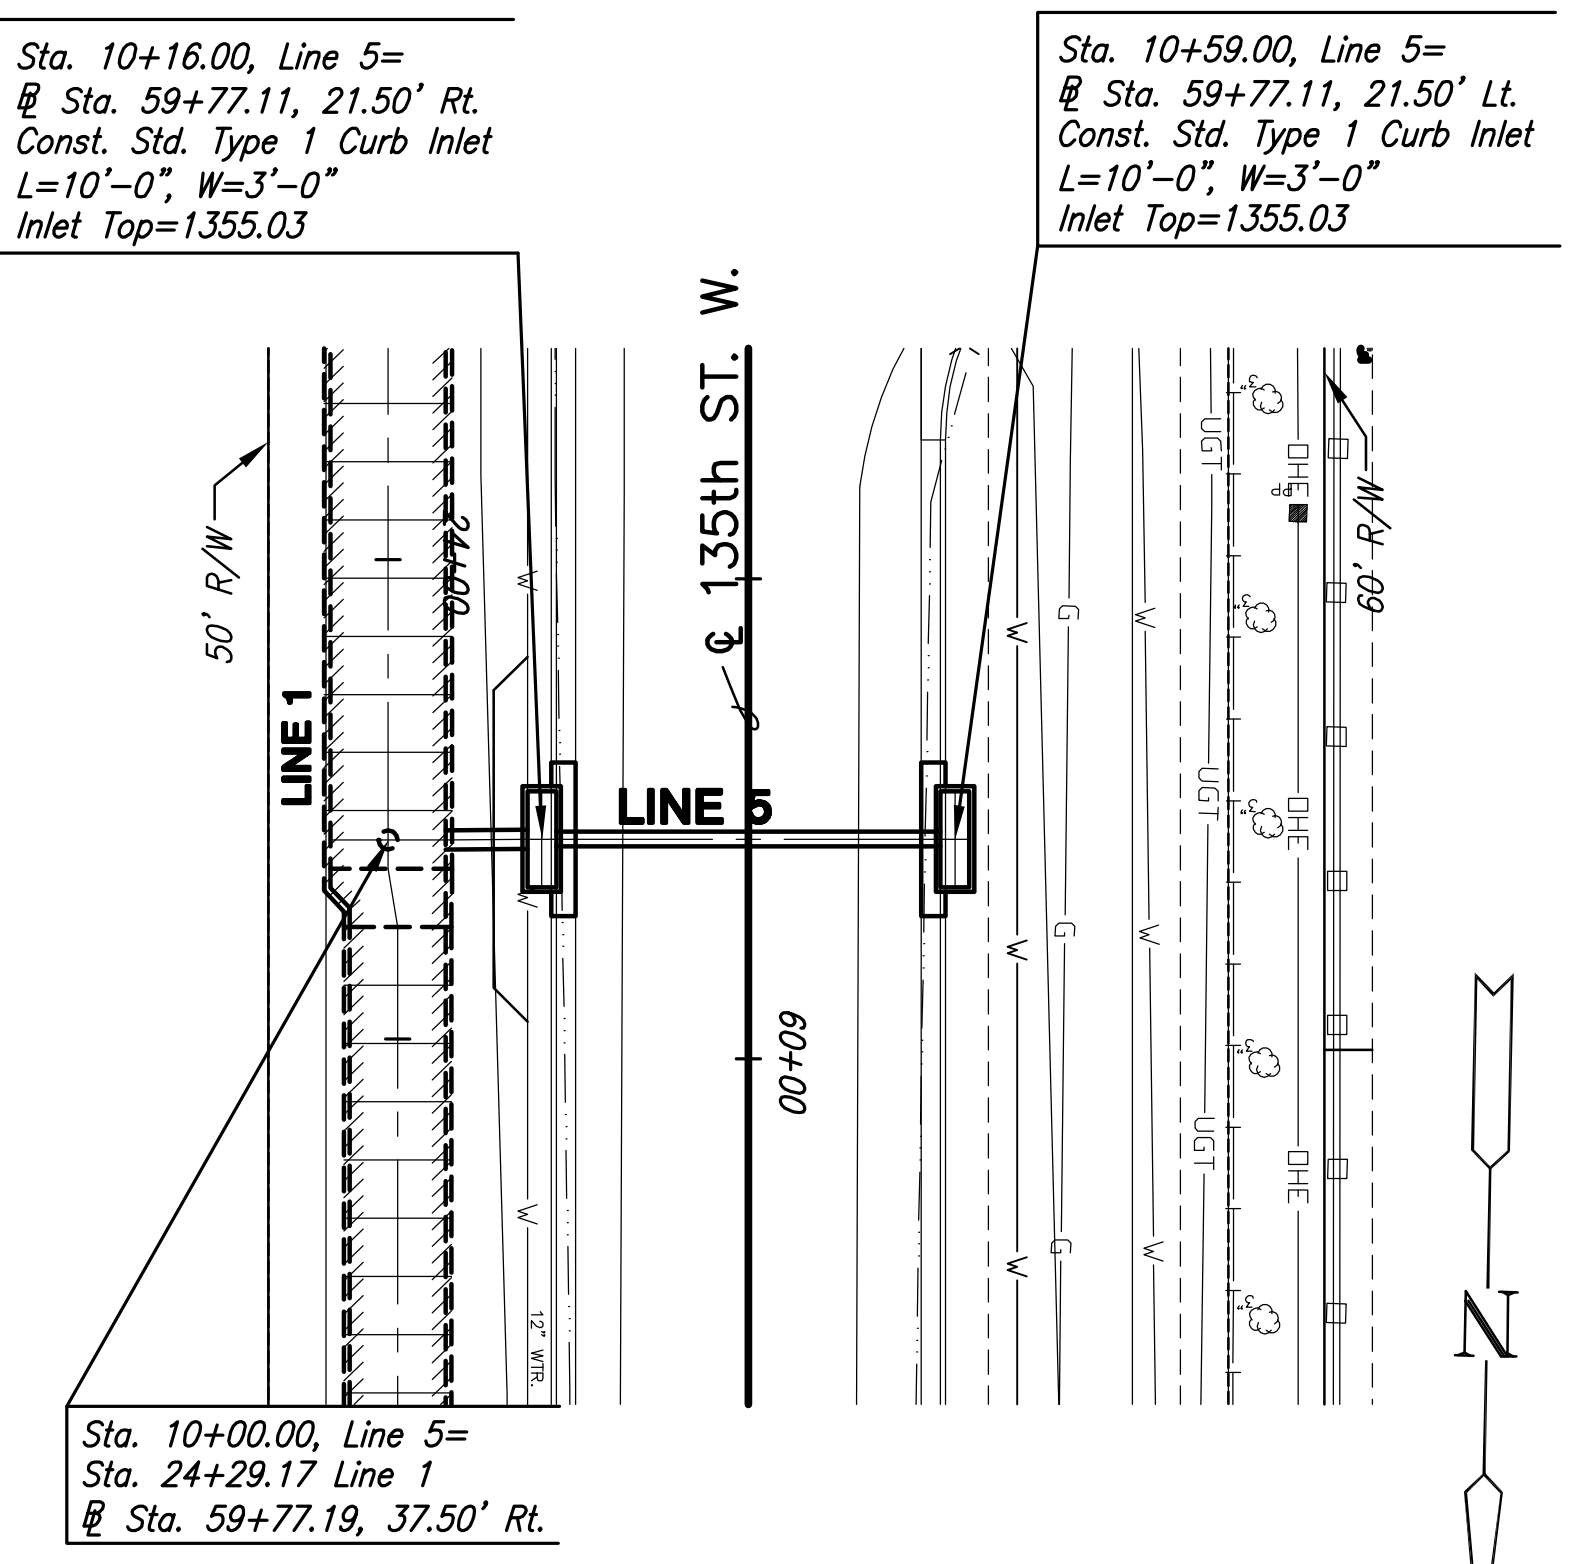



PLAN LINE 5

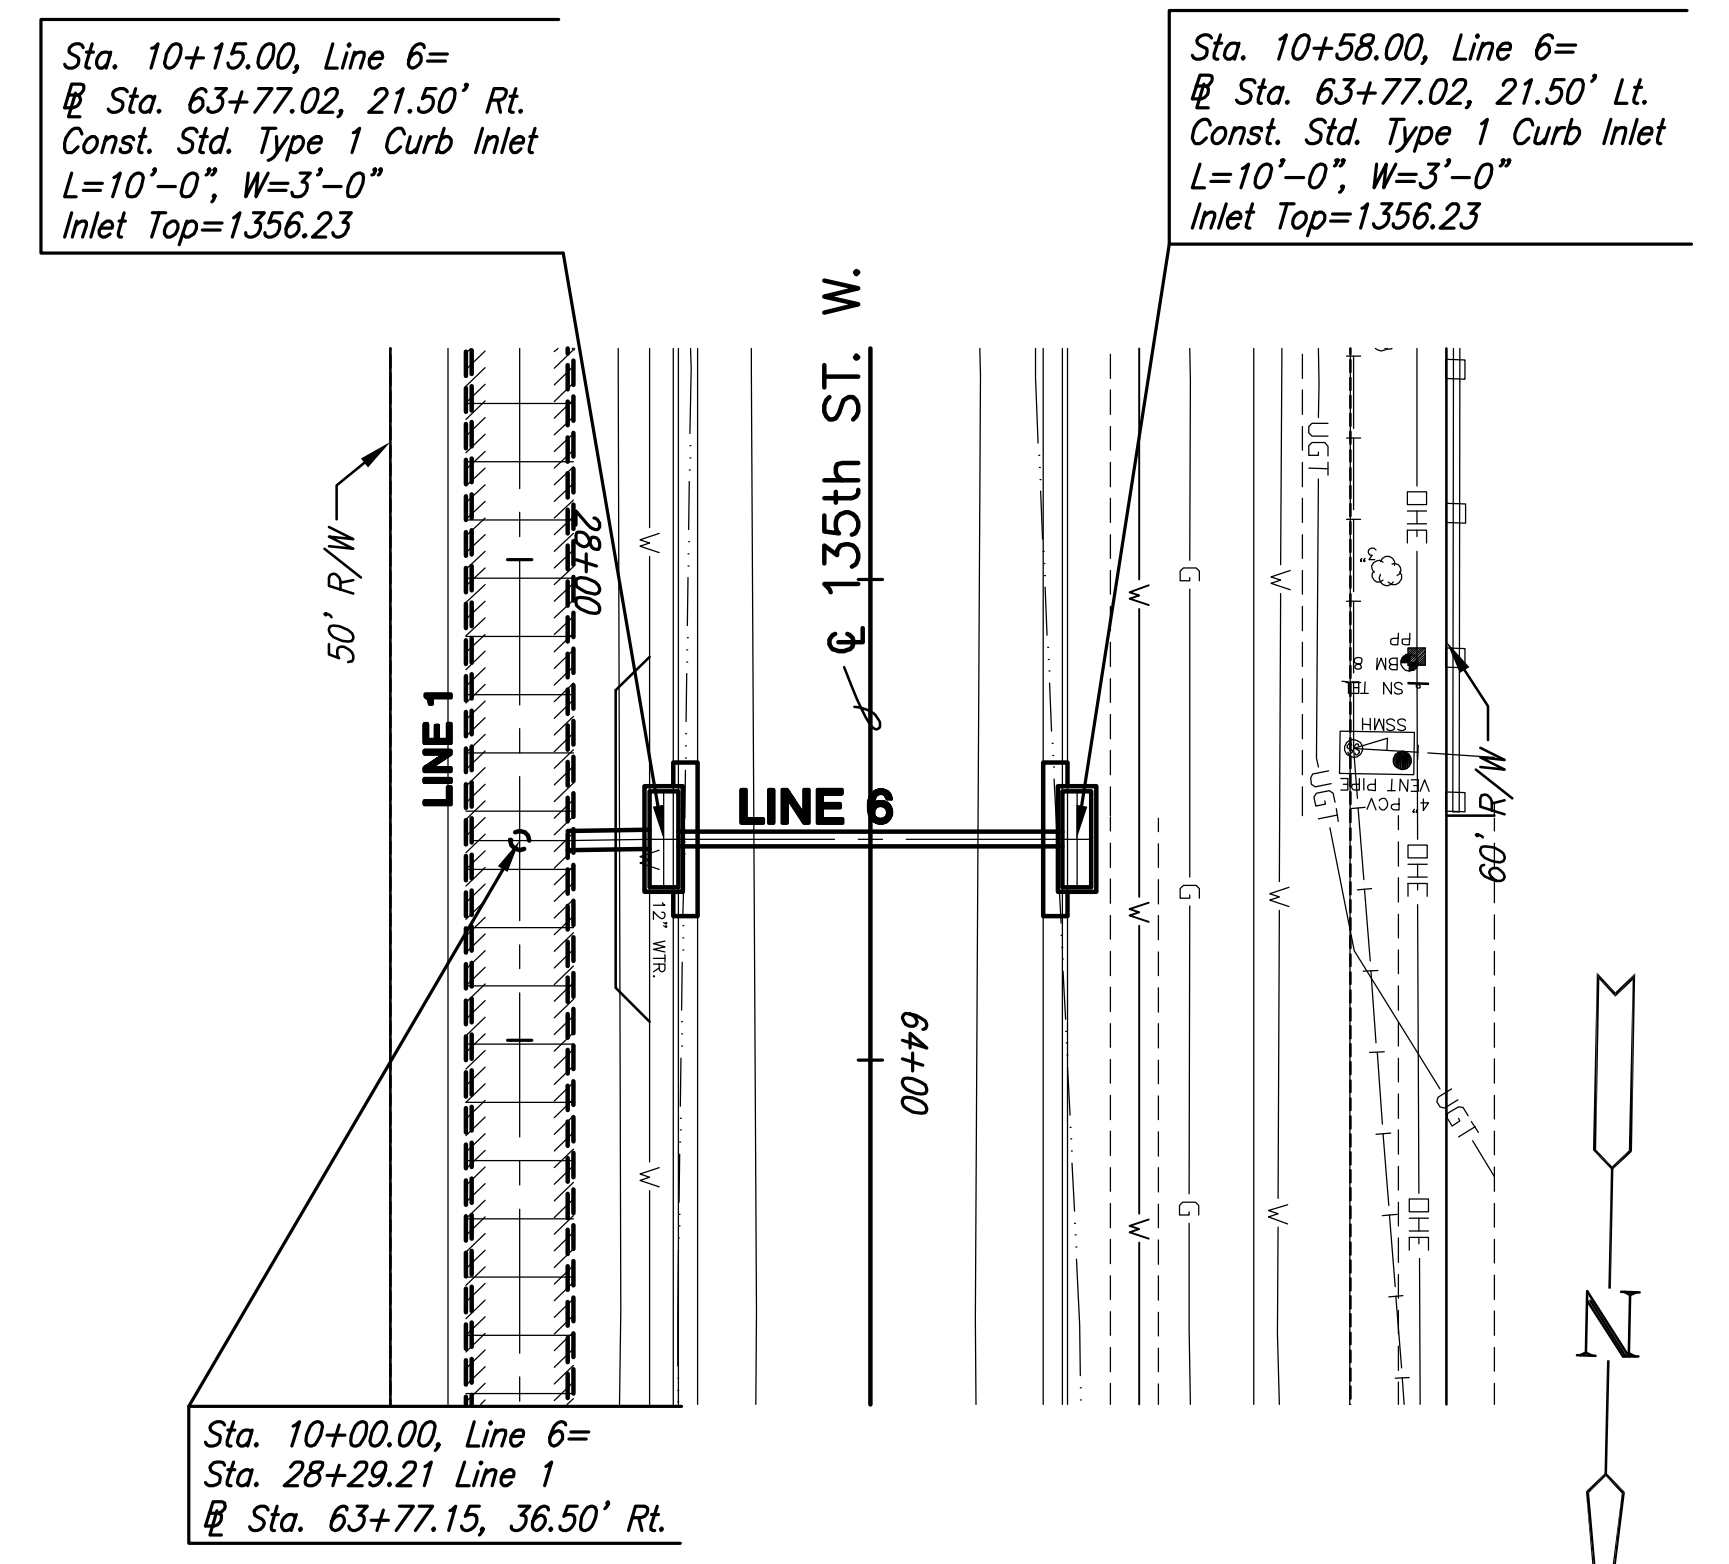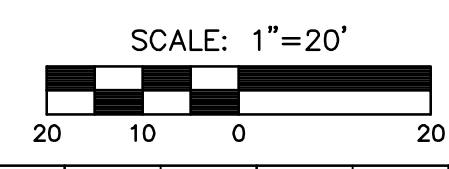

PLAN LINE 6

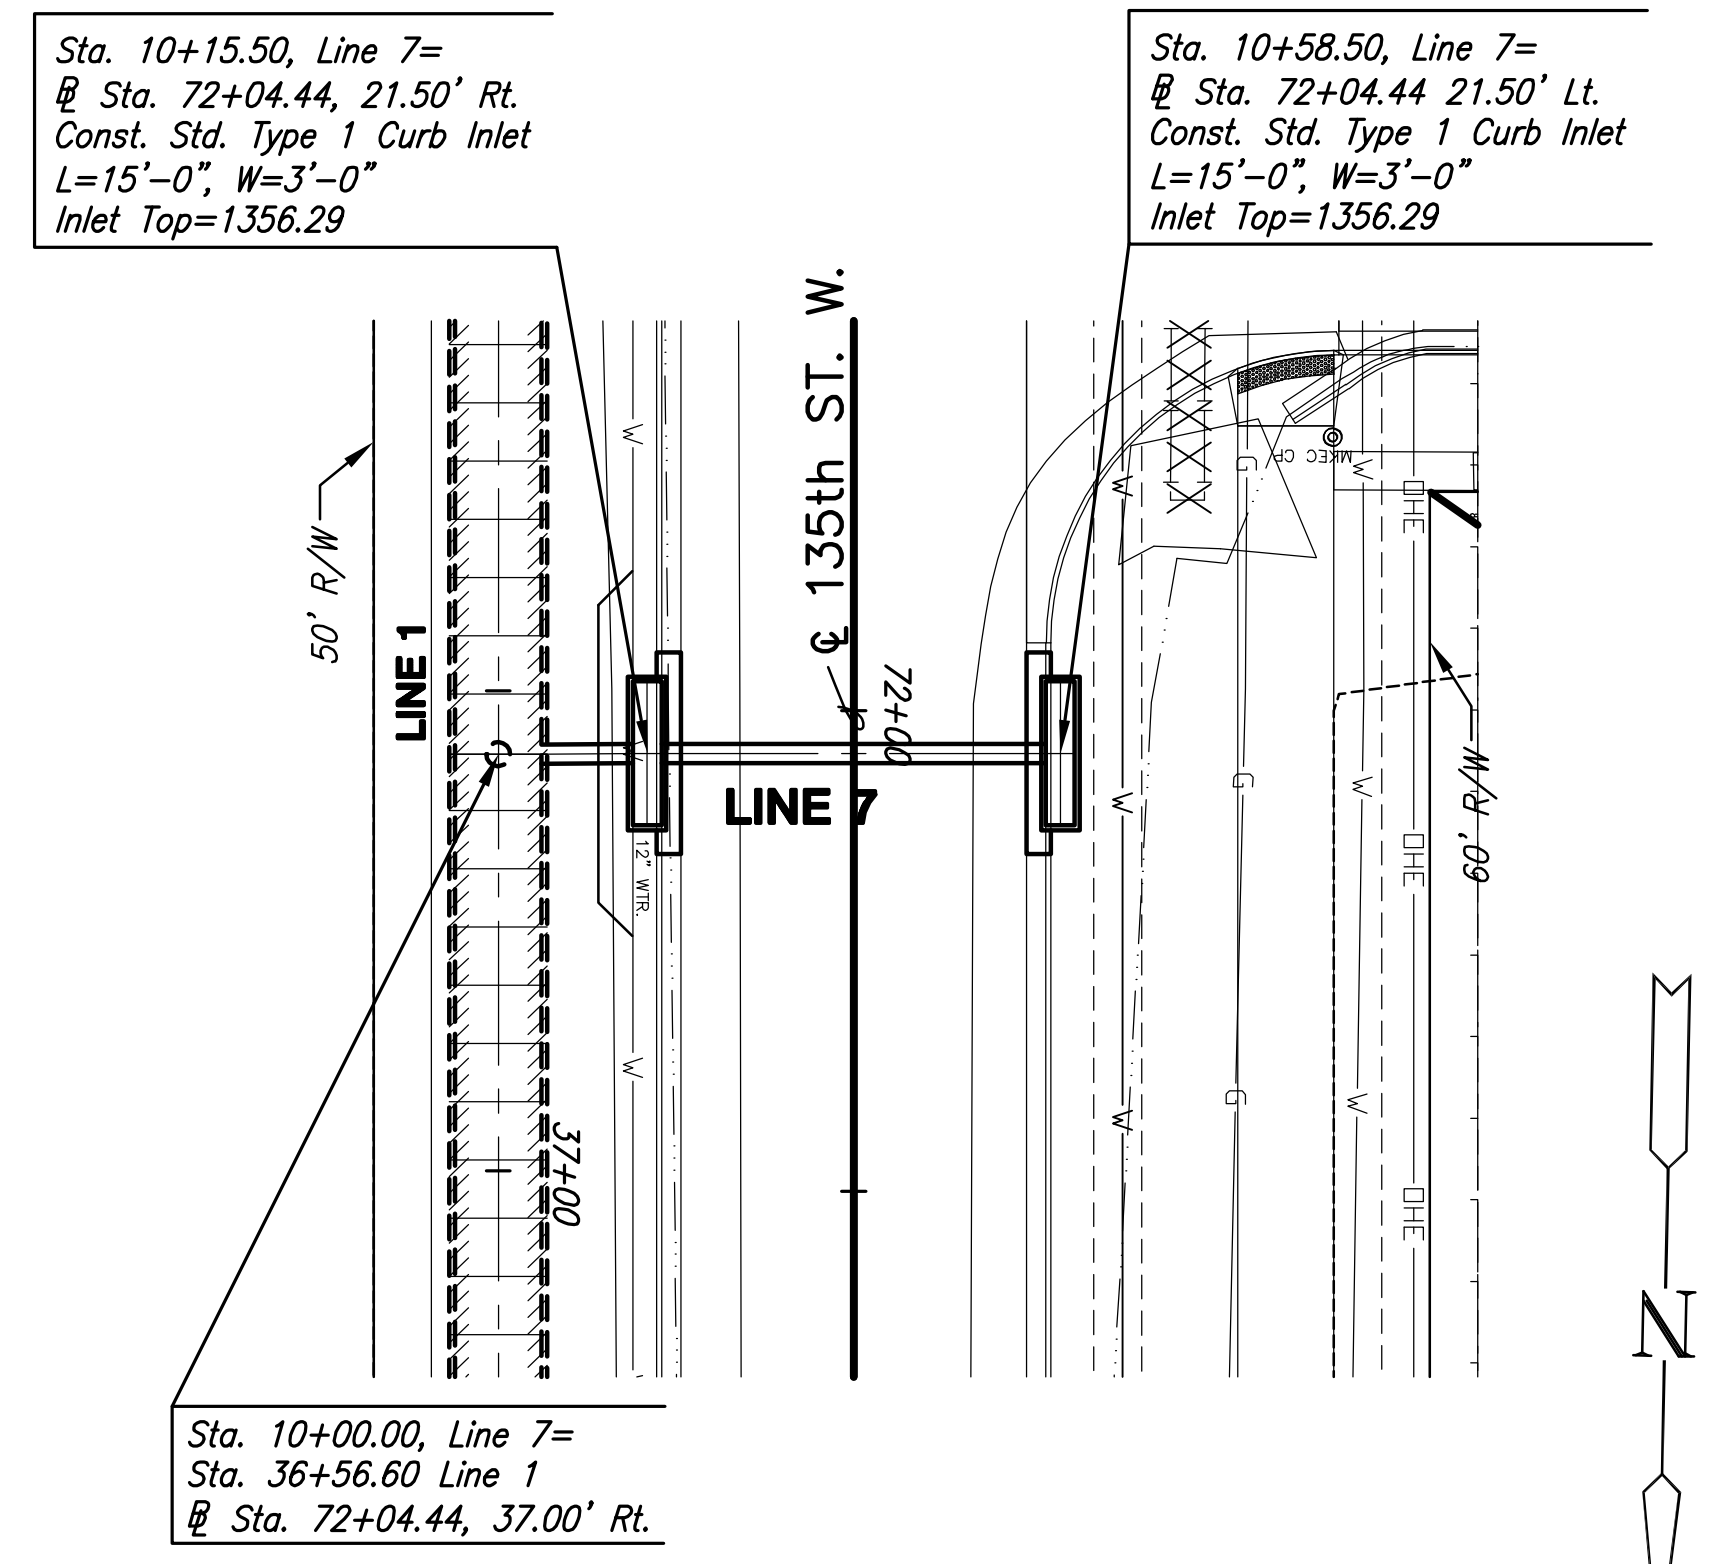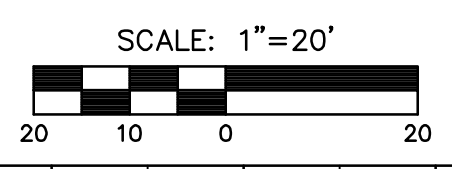

PLAN LINE 7

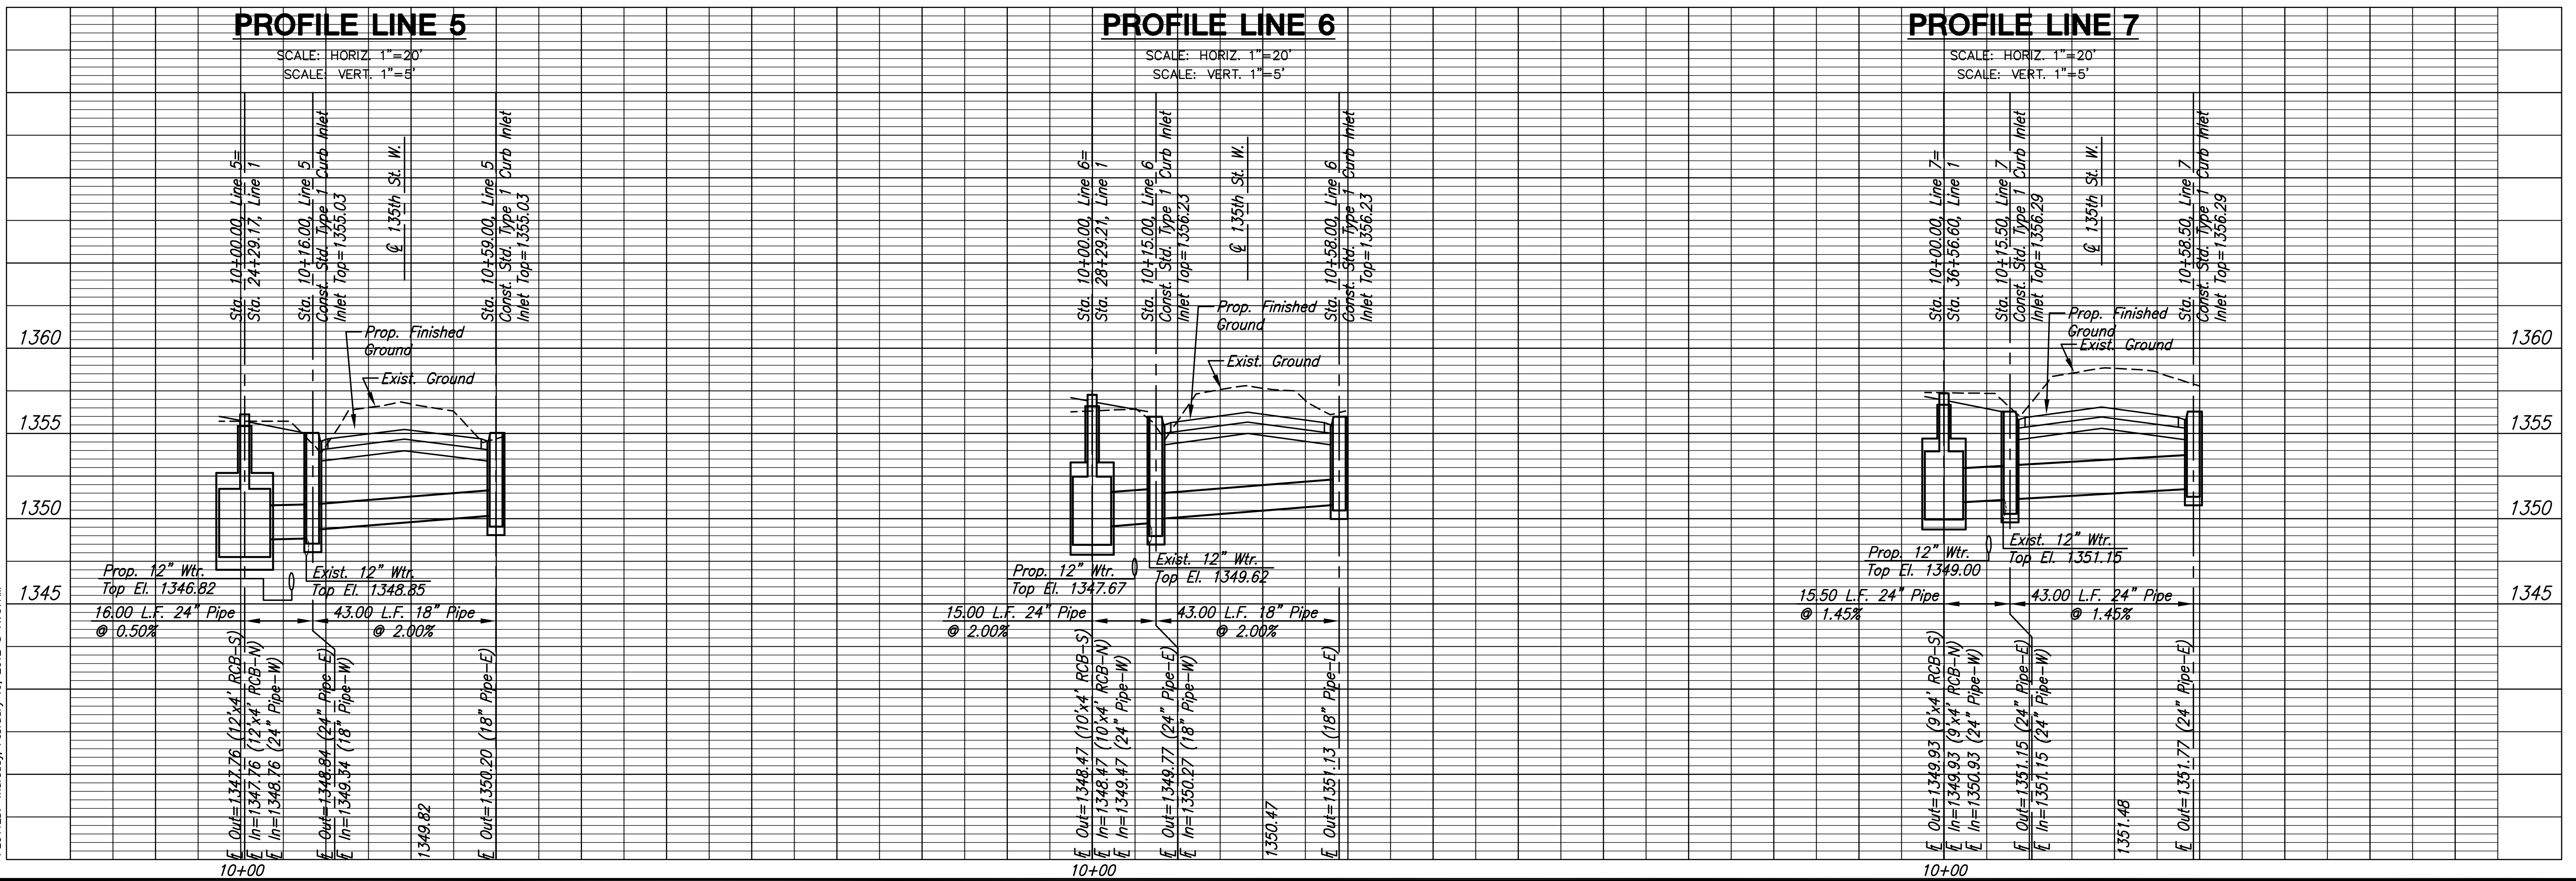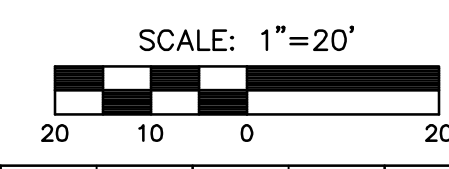

PLOTED: Thursday, February 16, 2012 @ 11:07 AM

J:\Civil\10265\DWG\Sws\10265-D14